


ALL DIMENSIONS TO BE TAKEN AND CHECKED ON SITE BY BUILDER  
DRAWINGS TO BE READ IN CONJUNCTION WITH SPECIFICATION

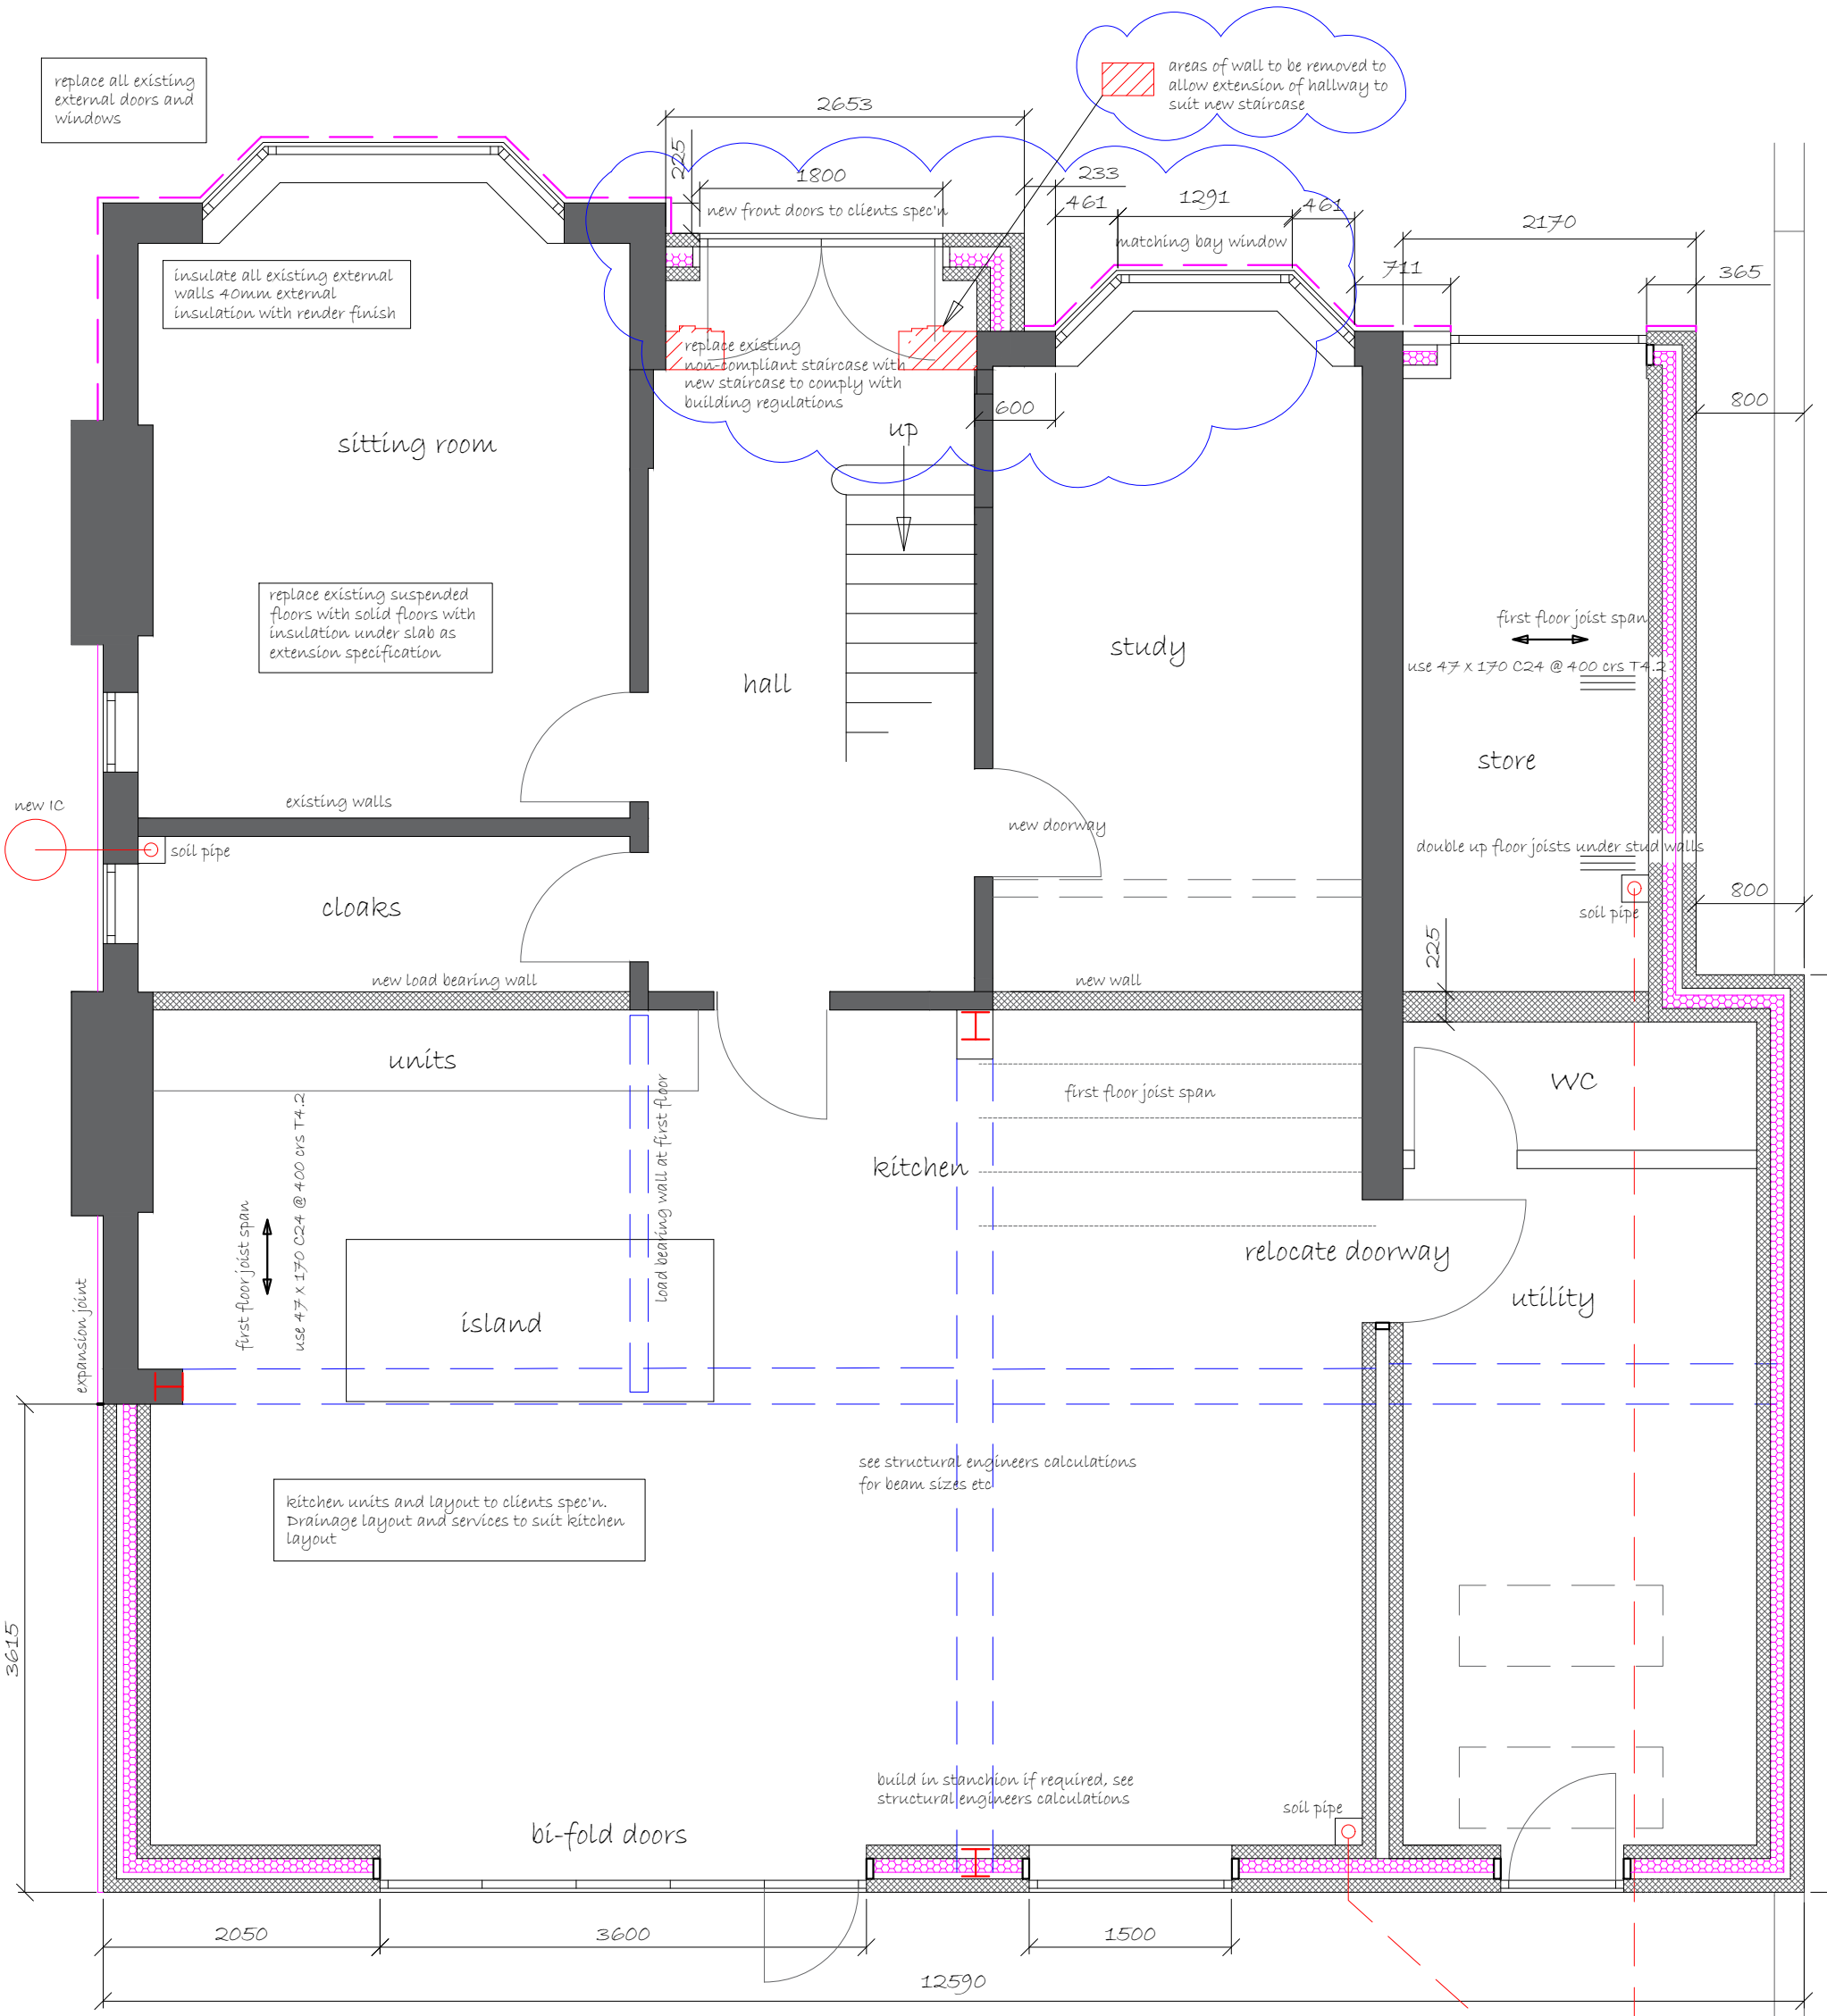

replace all existing external doors and windows

insulate all existing external walls 40mm external insulation with render finish

replace existing non-compliant staircase with new staircase to comply with building regulations


areas of wall to be removed to allow extension of hallway to suit new staircase

replace existing suspended floors with solid floors with insulation under slab as extension specification

kitchen units and layout to clients spec'n. Drainage layout and services to suit kitchen layout

expose existing drainage on site to determine best routes and connection points for new drainage

set in 800 from side

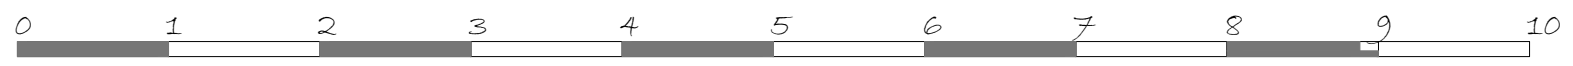

Rev E...bay window amended...Oct 2023  
Rev D...hall extended to suit new staircase...Oct 2023

Rev C...redrawn, updated cavity walls, roof amended...feb 2023

Proposed extensions to side and rear  
5 Gretton Road, Weldon, NN17 3HN  
Proposed ground floor layout  
Scale 1:50 @ A3  
Drawing Gretton 0522 (800)E

existing