


NOTES:

- This drawing including all designs & detail contained thereon is the copyright of PW Architects & may not be reproduced or used except where written permission is granted.
- This drawing may be used for Planning purposes only by the Local Planning Authority.
- Client to check that the proposals do not conflict with any restrictive covenants which may be in the title deeds.

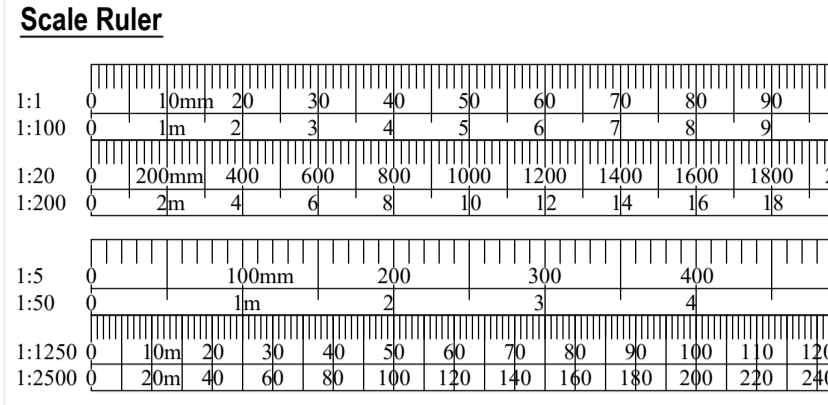

WINDOW NOTE:


- All existing window replaced with new painted timber double glazed units.
- All new windows to be painted timber units.

DOOR NOTE:

- To be painted timber units.
- Sliding doors to be RAL finish slim line aluminium double glazed units.




Proposed Front Elevation
1:100 @ A1

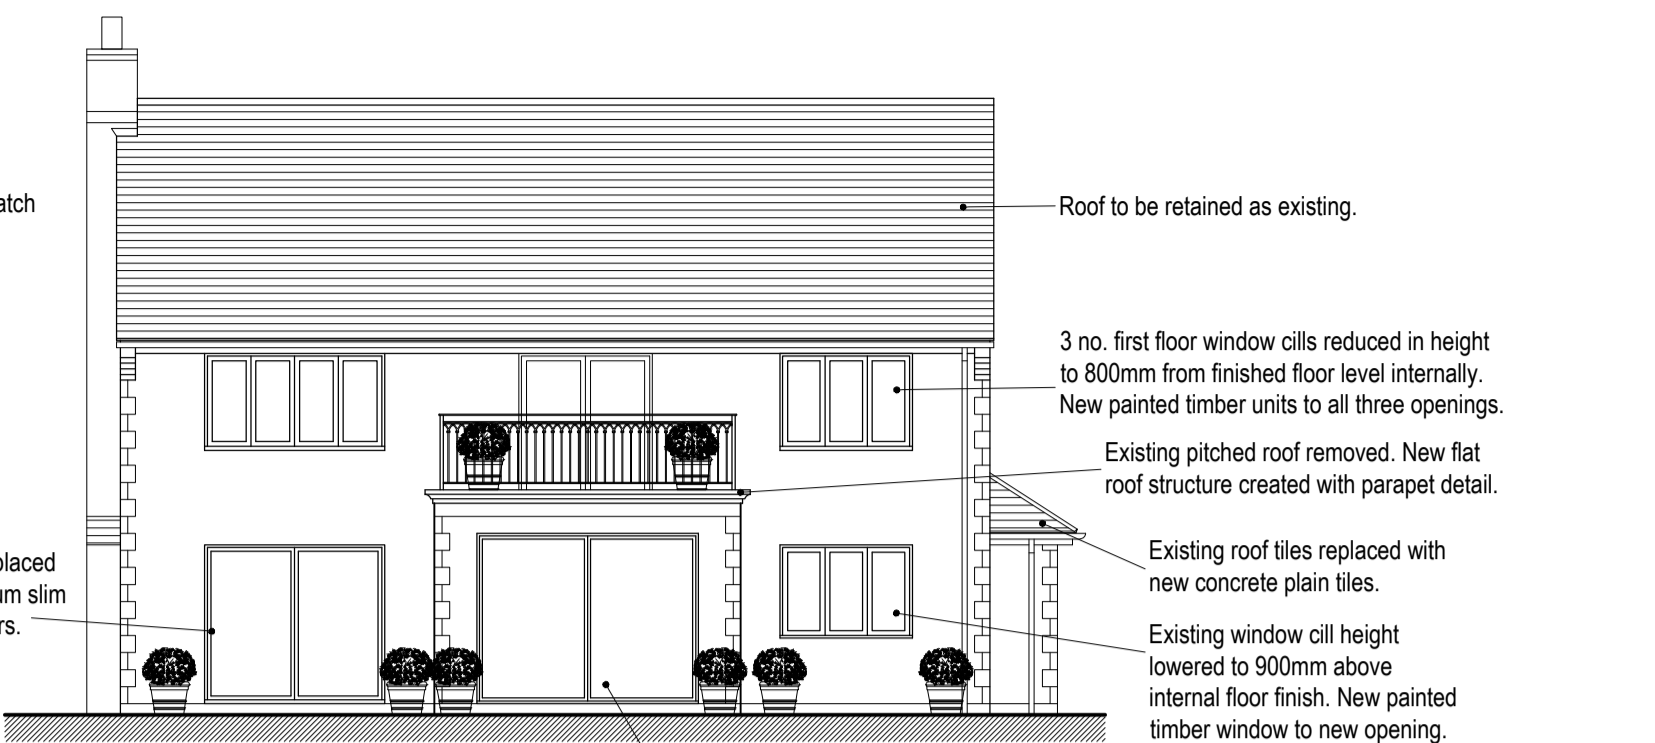


Proposed Rear Elevation
1:100 @ A1




Proposed Side Elevation
1:100 @ A1

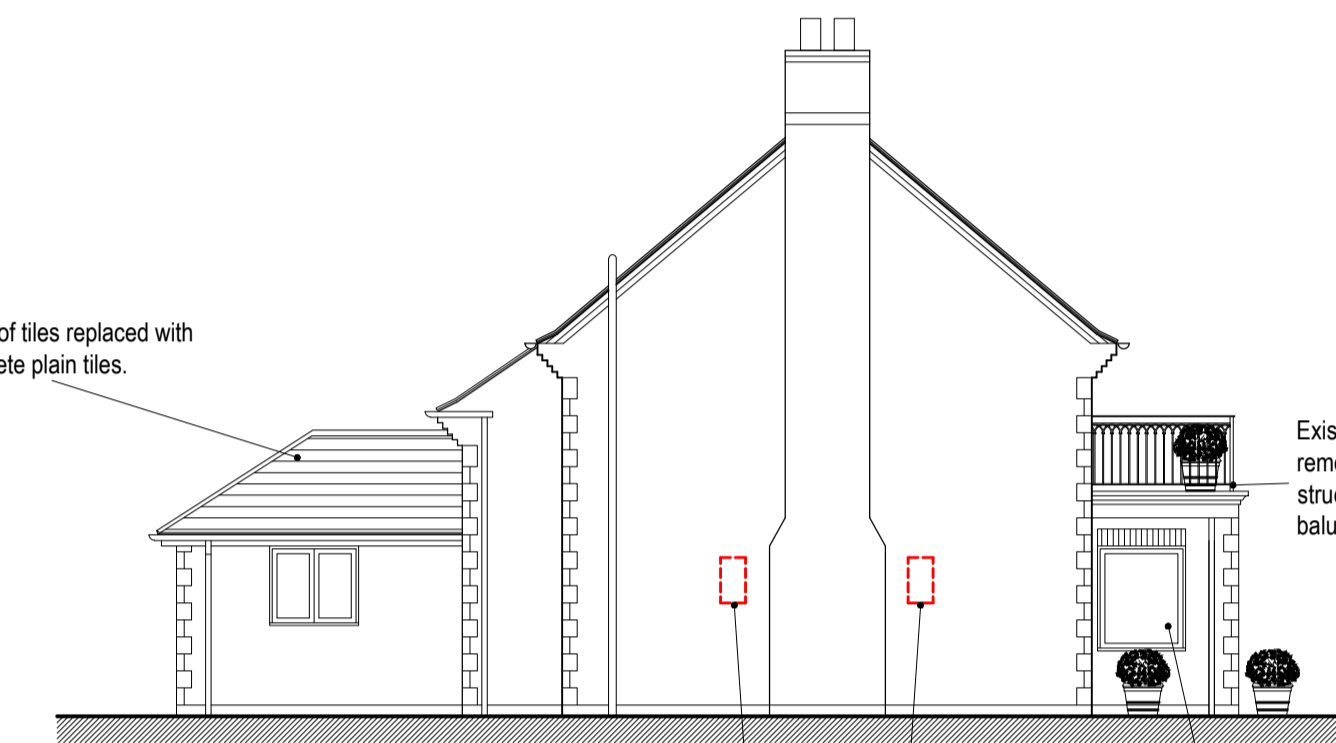


Proposed Side Elevation
1:100 @ A1

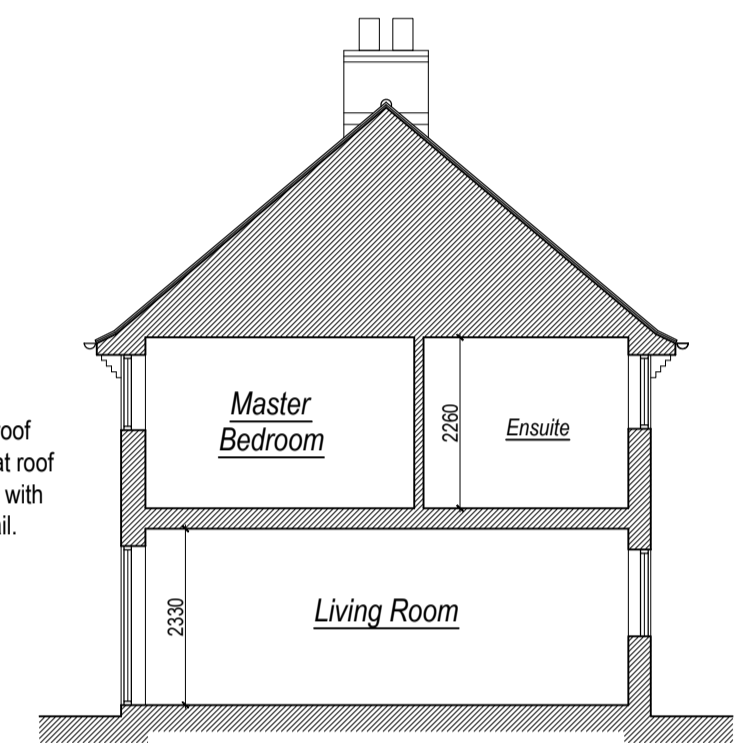


Proposed Section A-A
1:100 @ A1

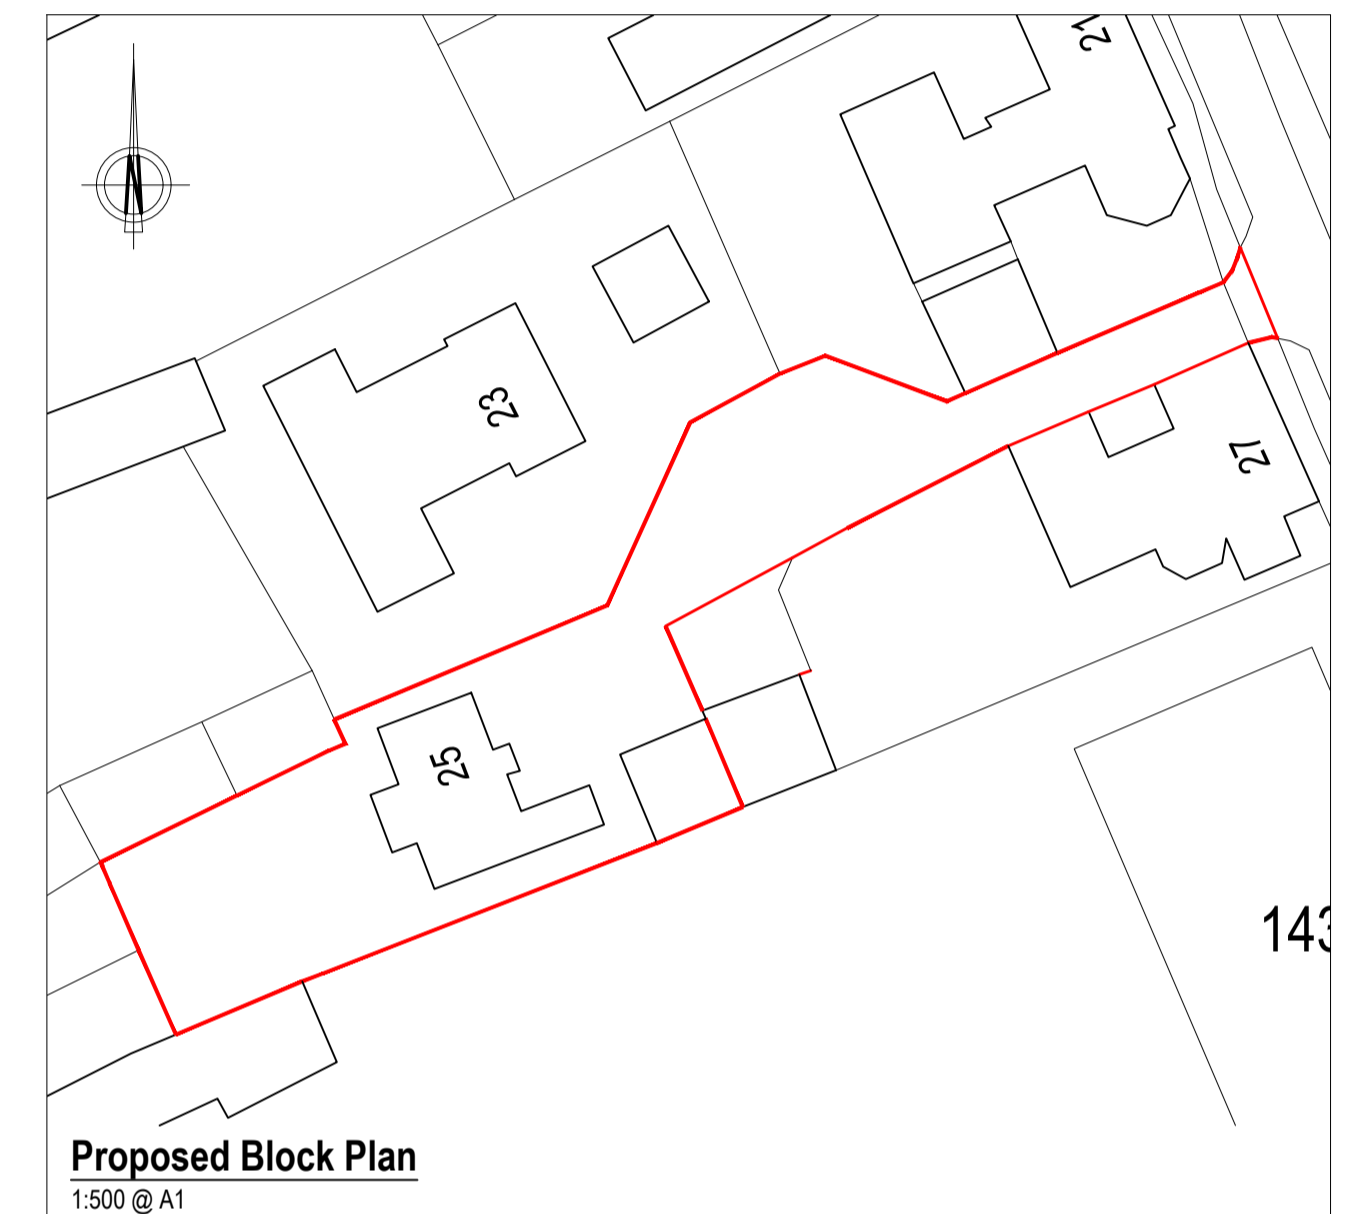


Proposed Block Plan
1:500 @ A1

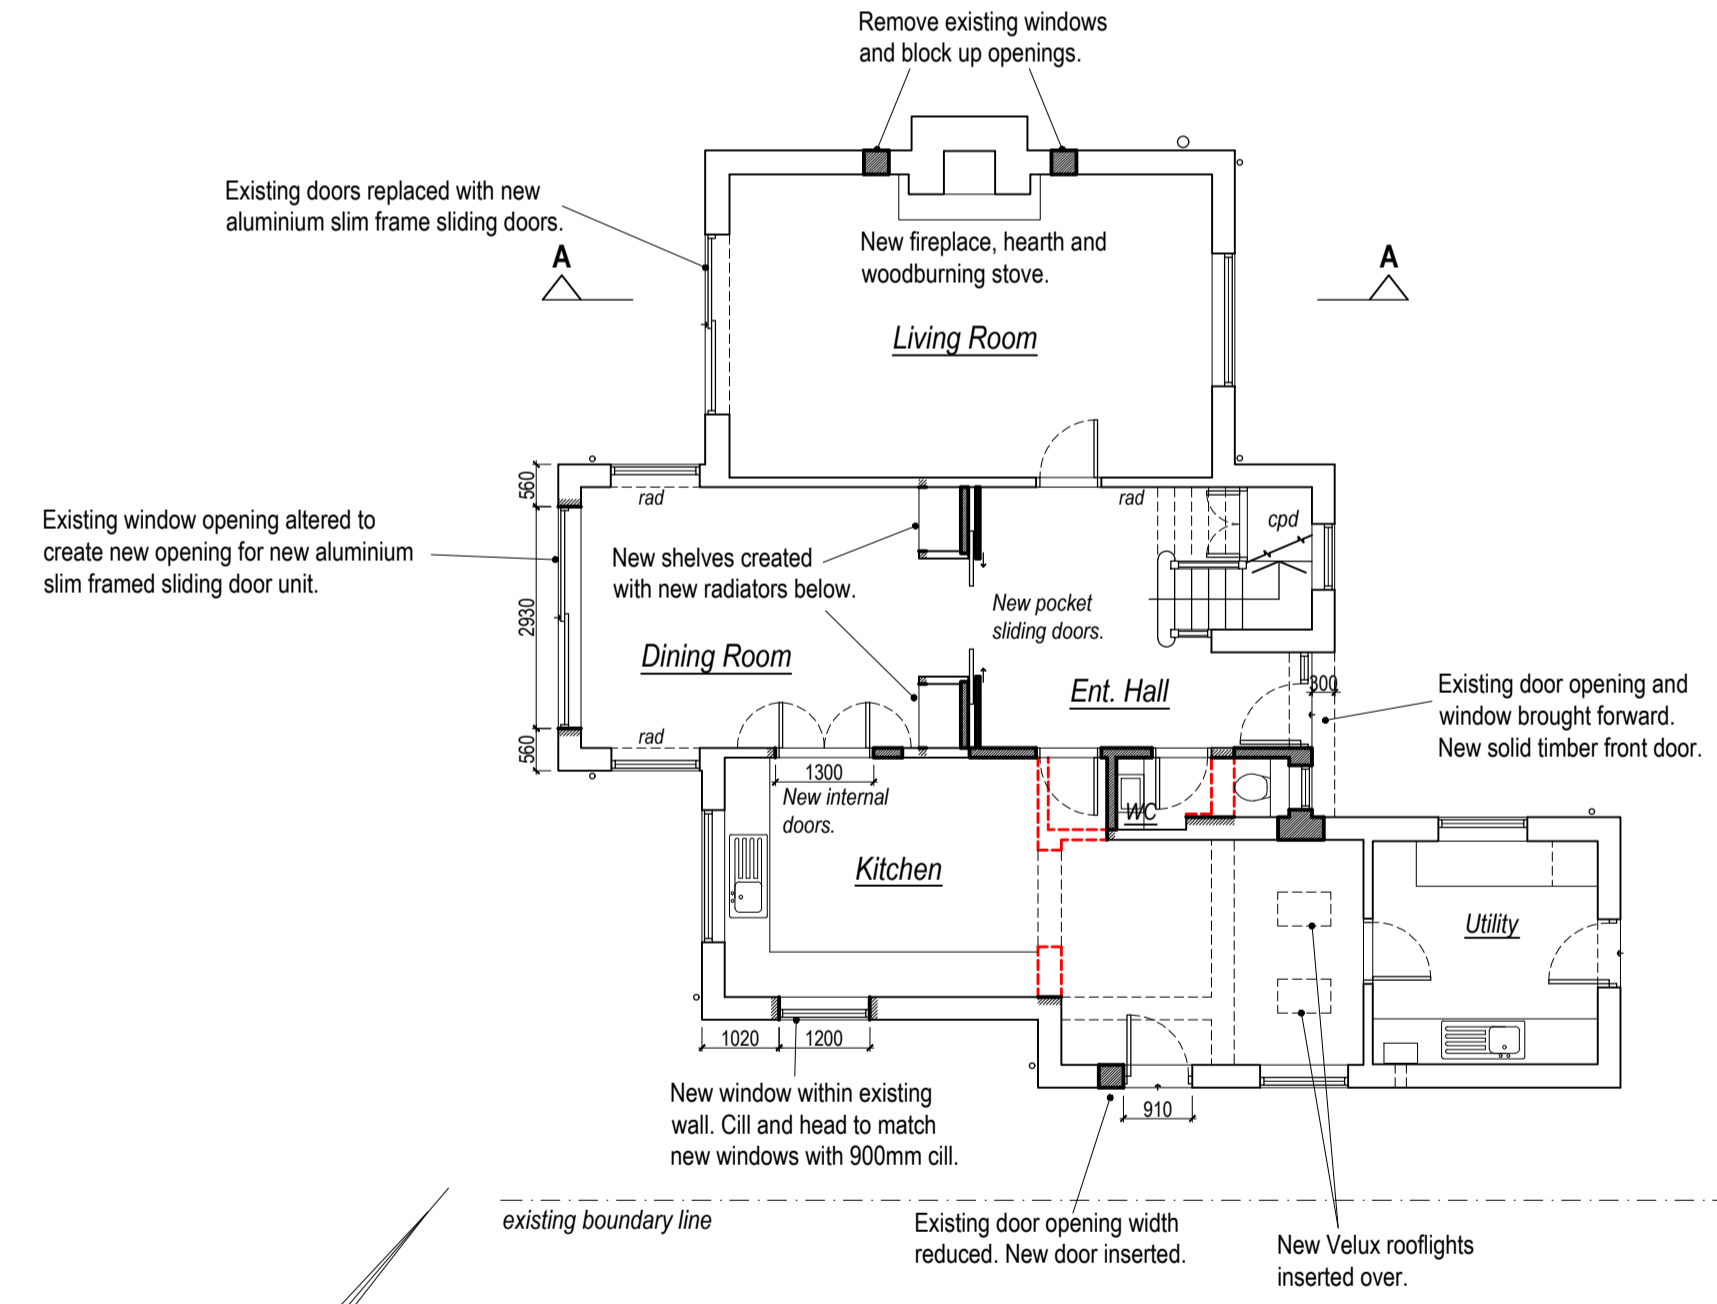

Proposed Ground Floor Plan
1:100 @ A1

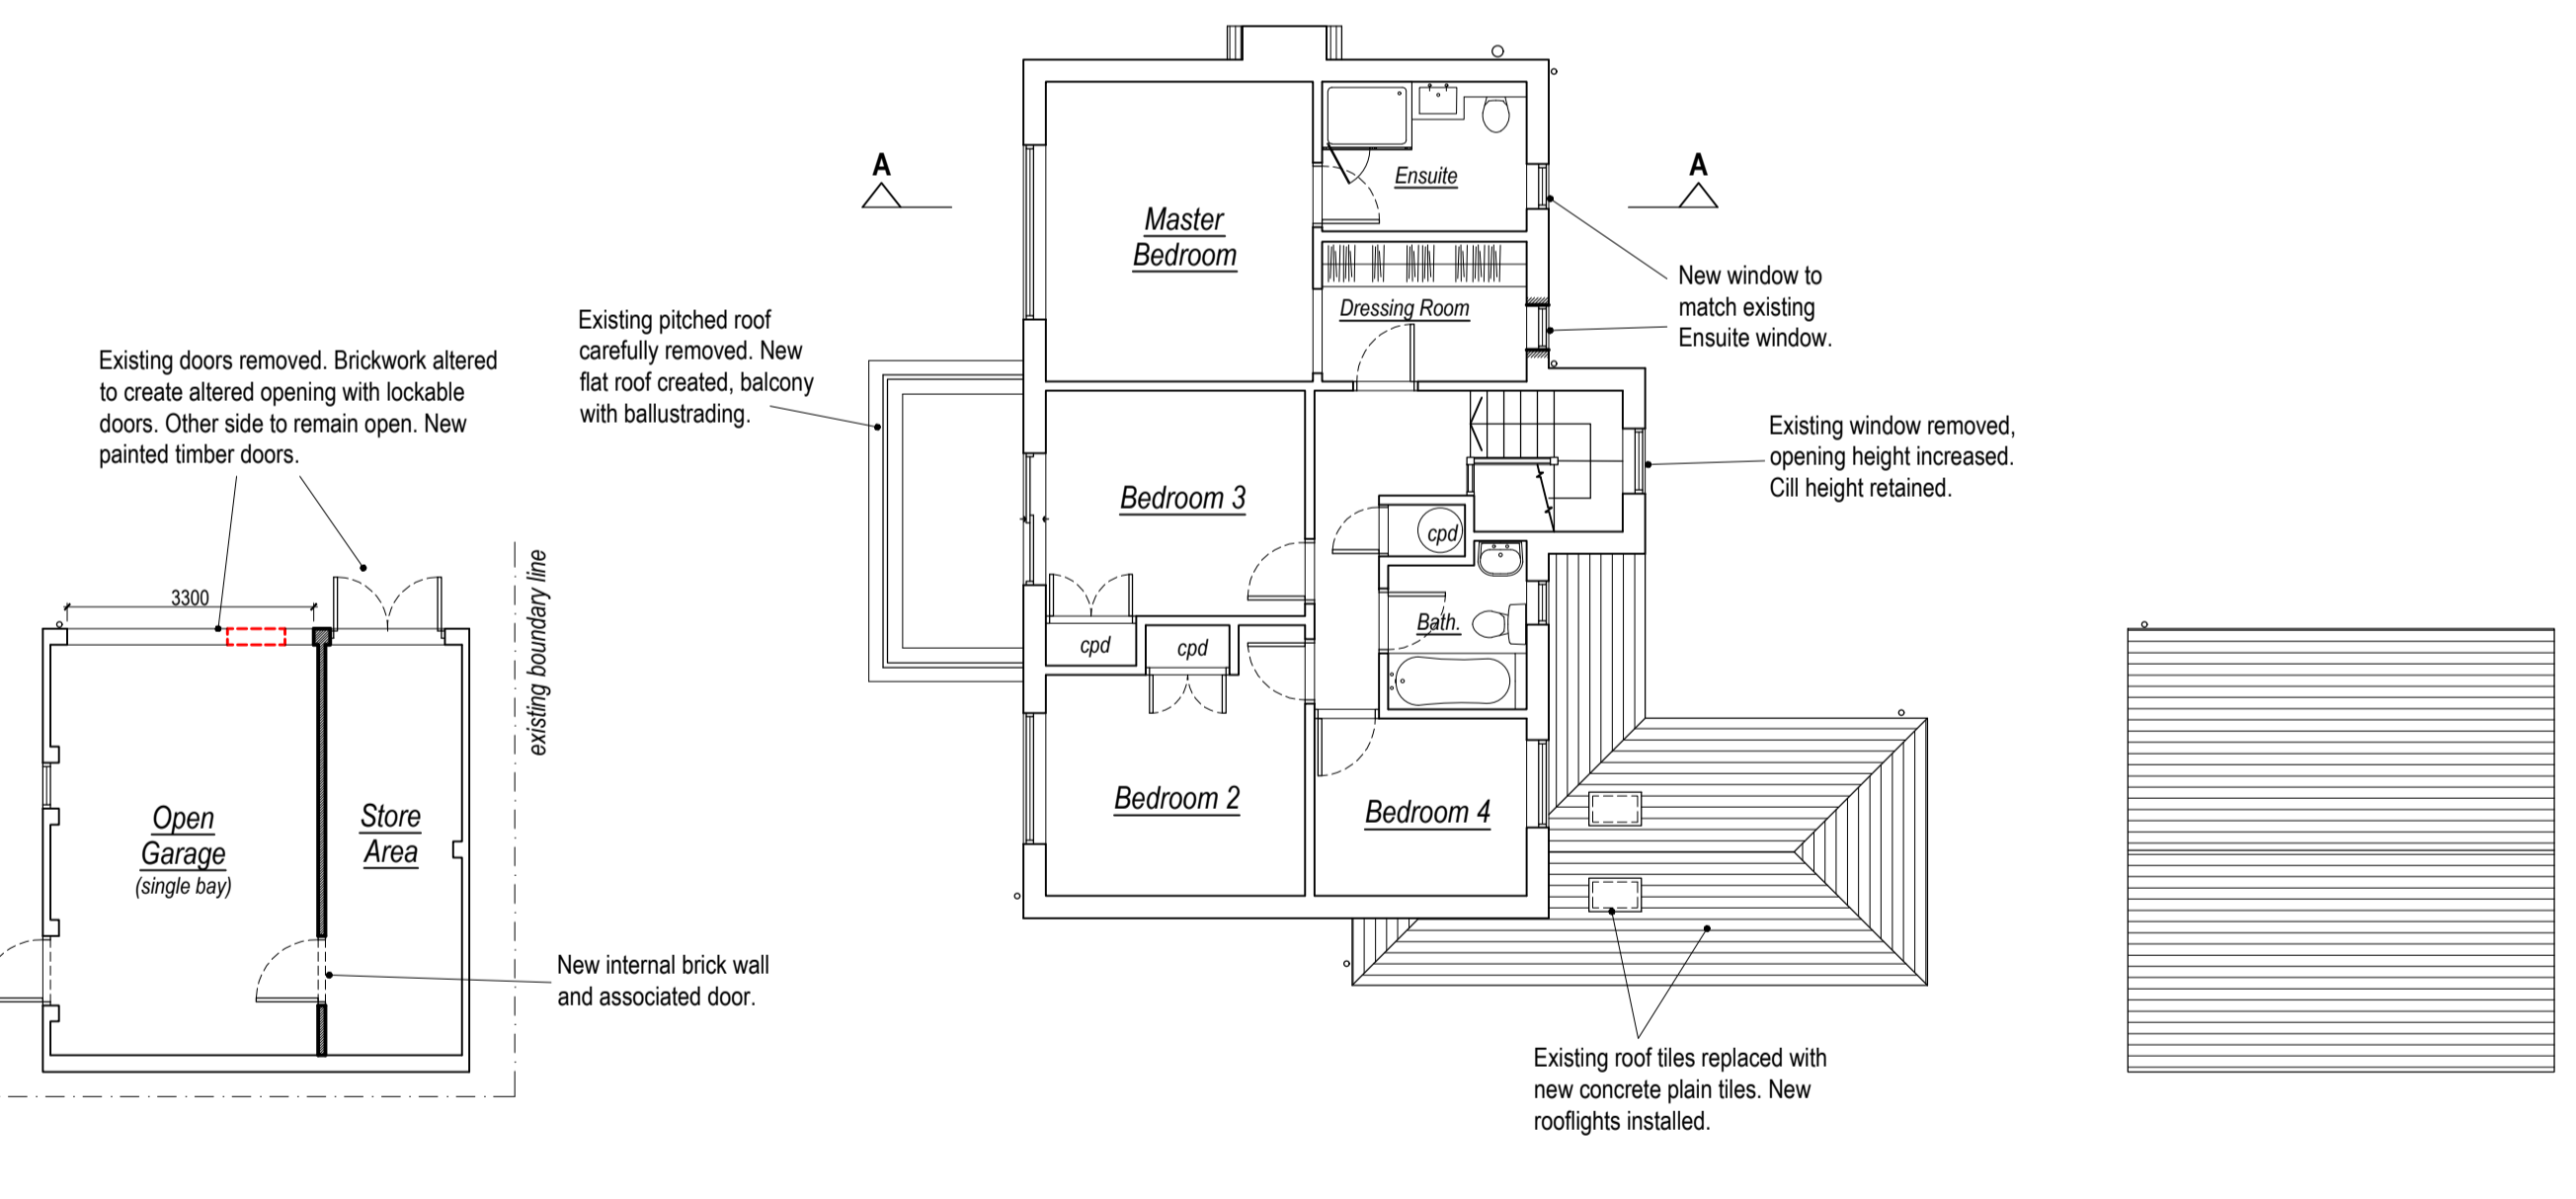

Proposed First Floor Plan
1:100 @ A1

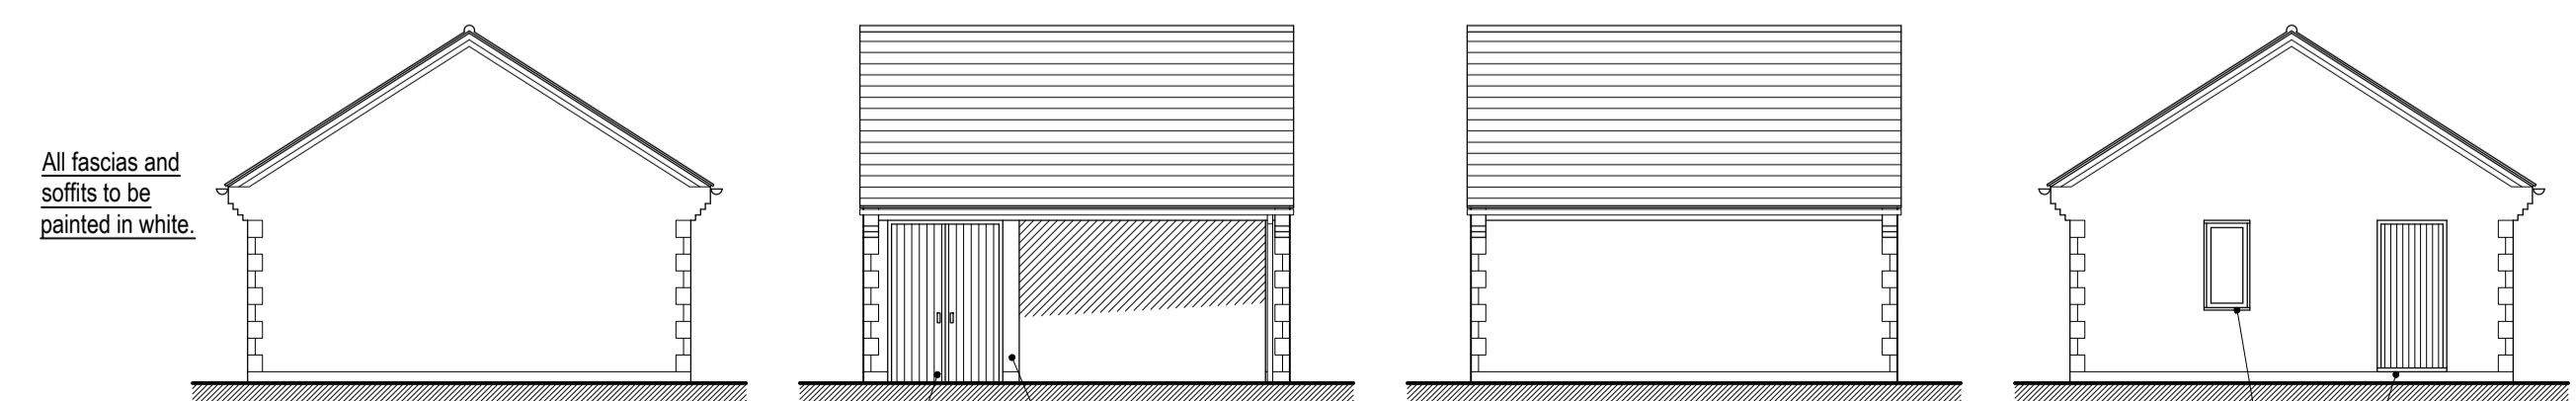

Proposed Garage Elevations
1:100 @ A1

REVISION	DATE	DESCRIPTION
b.	15.10.23	Updated with client comments & ready for planning submission - TR
a.	04.10.23	Updated following meeting with clients - TR

CLIENT
Mrs G. Van Smirren

PROJECT
Proposed Works at;
25 Bowling Green Lane,
Market Overton, LE15 7PH.

DRAWING TITLE
Planning Drawing;
Proposed Plans, Elevations and Section

DATE Aug. 2023	SCALE 1 : 100 & 500	PAPER SIZE A1	DRAWN TR
-------------------	------------------------	------------------	-------------

PROJECT REF.
2023 / 13

DRAWING NO. & REVISION
02b