


- NOTES:
- This drawing including all designs & detail contained thereon is the copyright of PW Architects & may not be reproduced or used except where written permission is granted.
  - This drawing may be used for Planning purposes only by the Local Planning Authority.
  - Client to check that the proposals do not conflict with any restrictive covenants which may be in the title deeds.

Scale Ruler

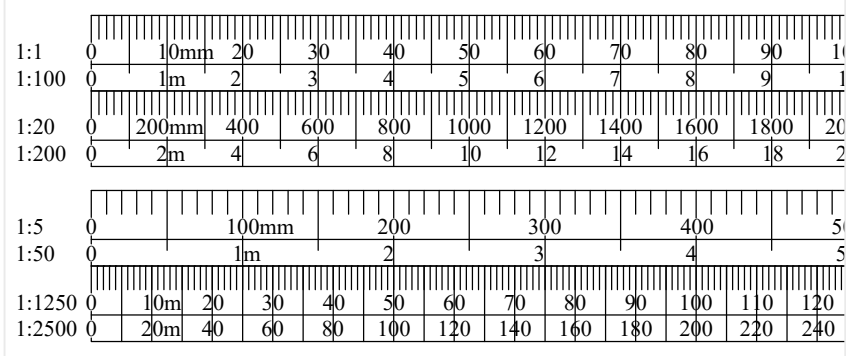


**Existing Front Elevation**  
1:100 @ A1




**Existing Rear Elevation**  
1:100 @ A1





**Existing Side Elevation**  
1:100 @ A1

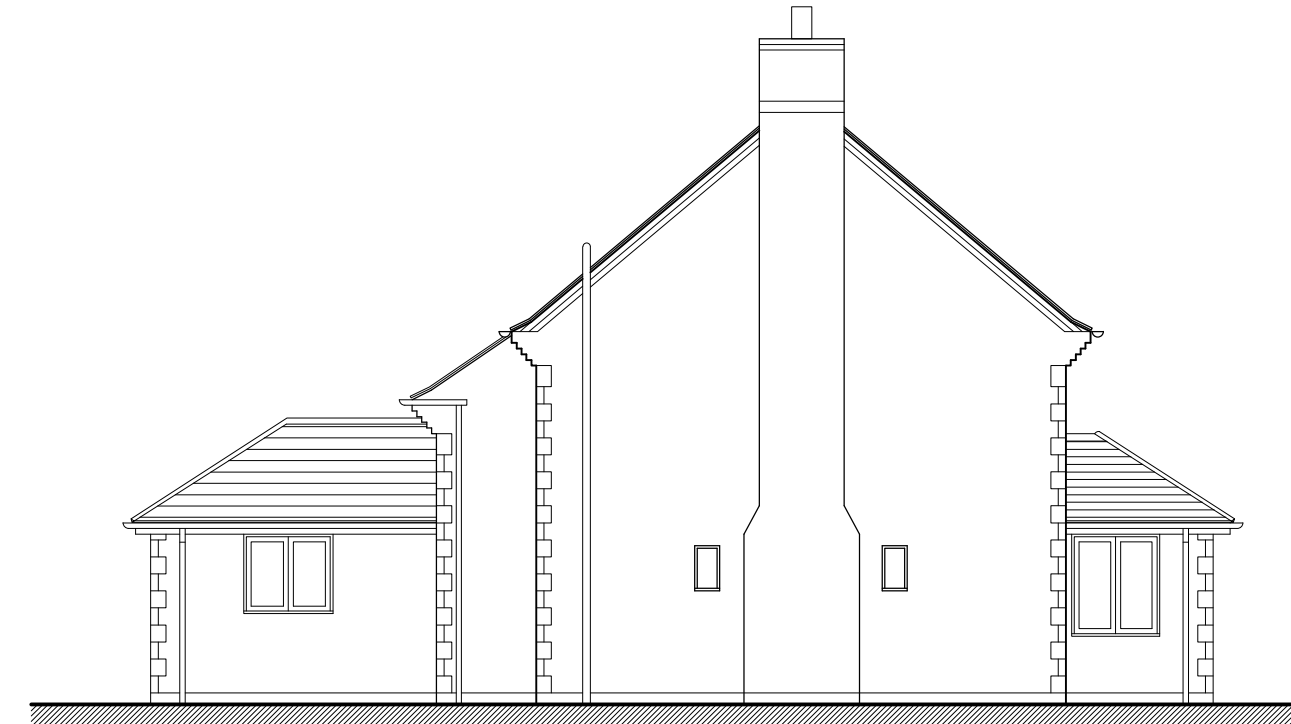


**Existing Side Elevation**  
1:100 @ A1

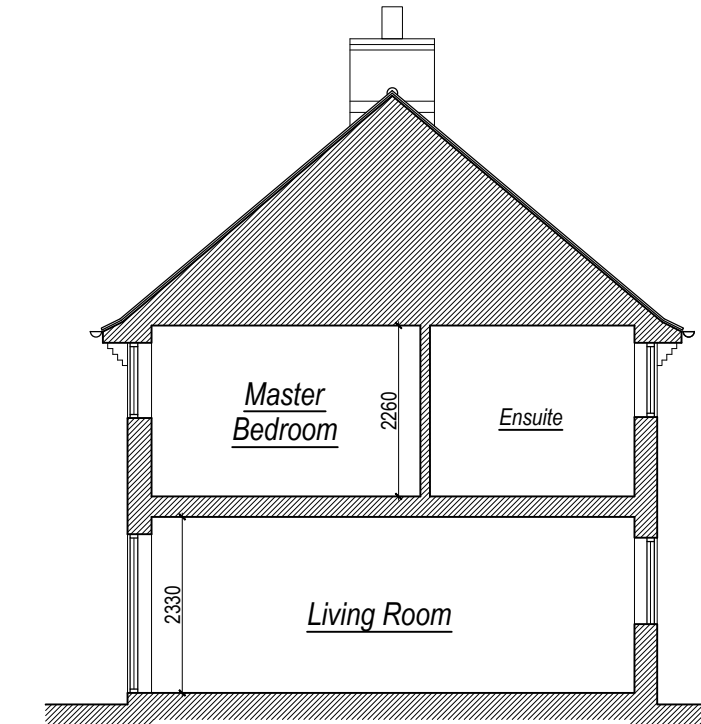


**Existing Section A-A**  
1:100 @ A1

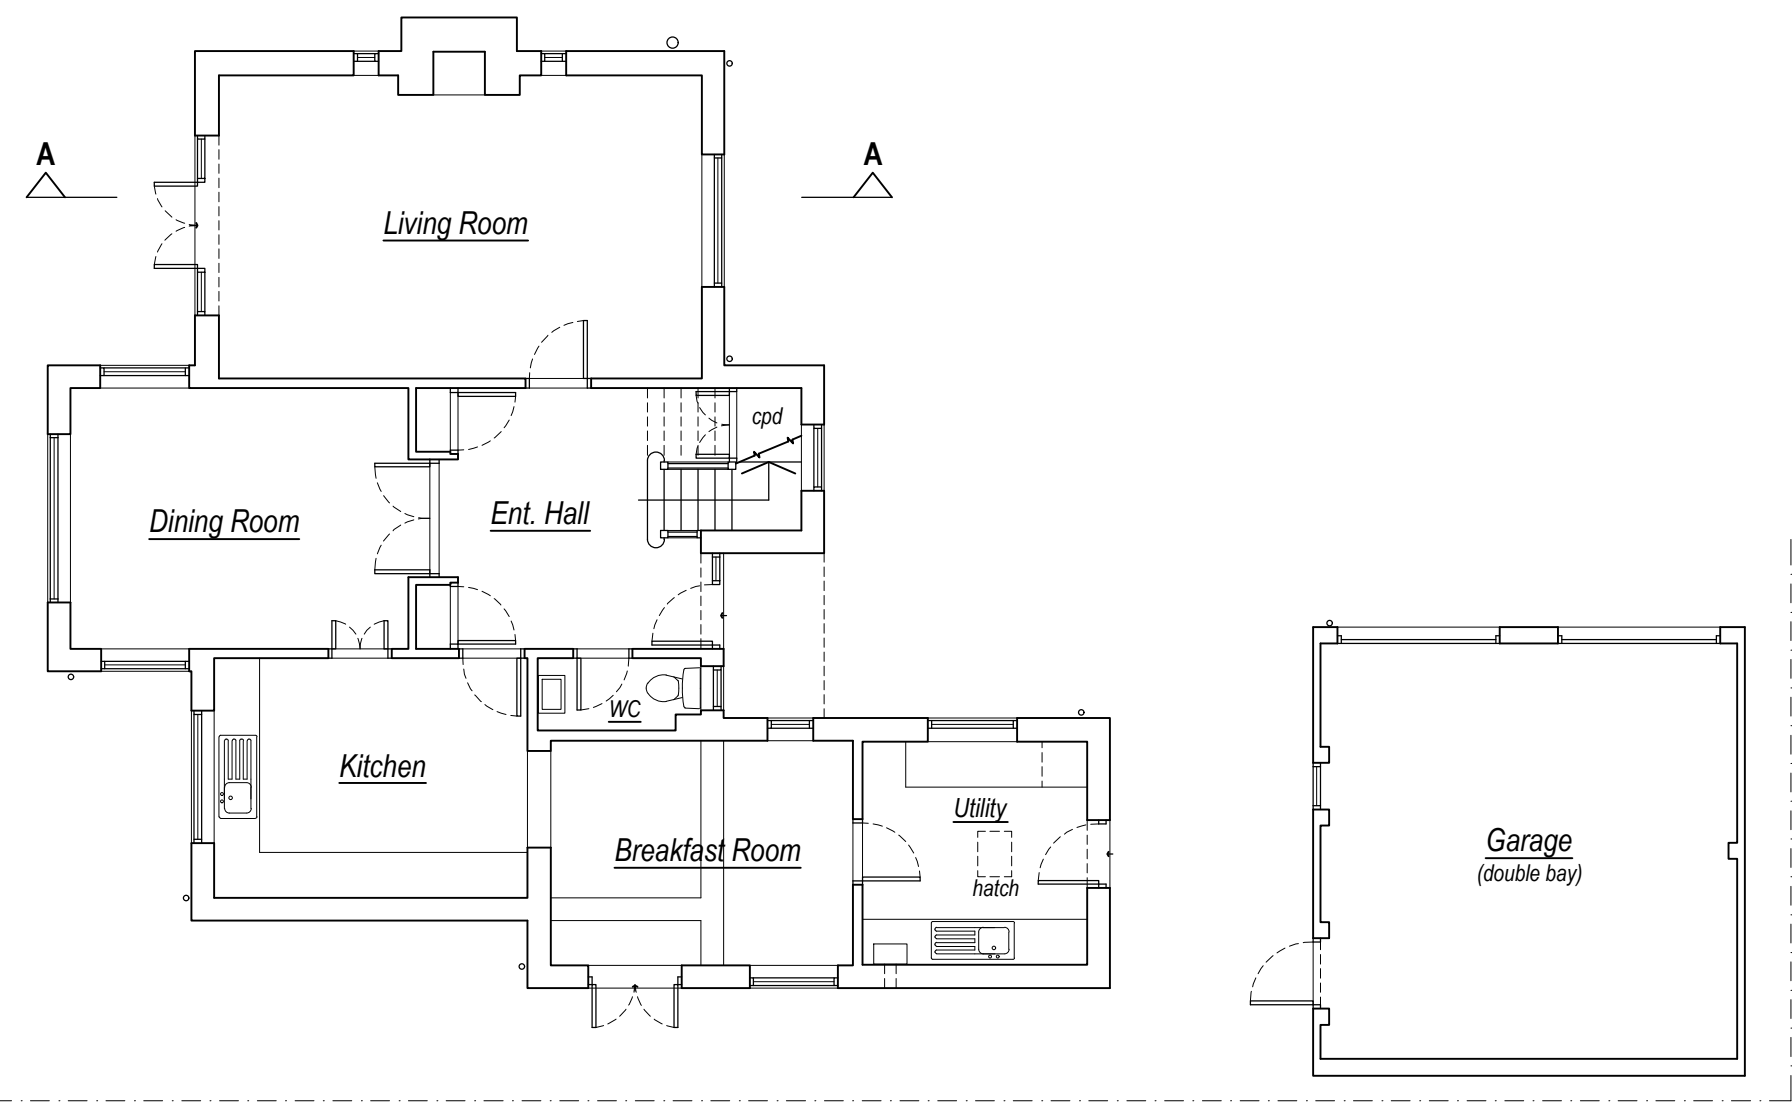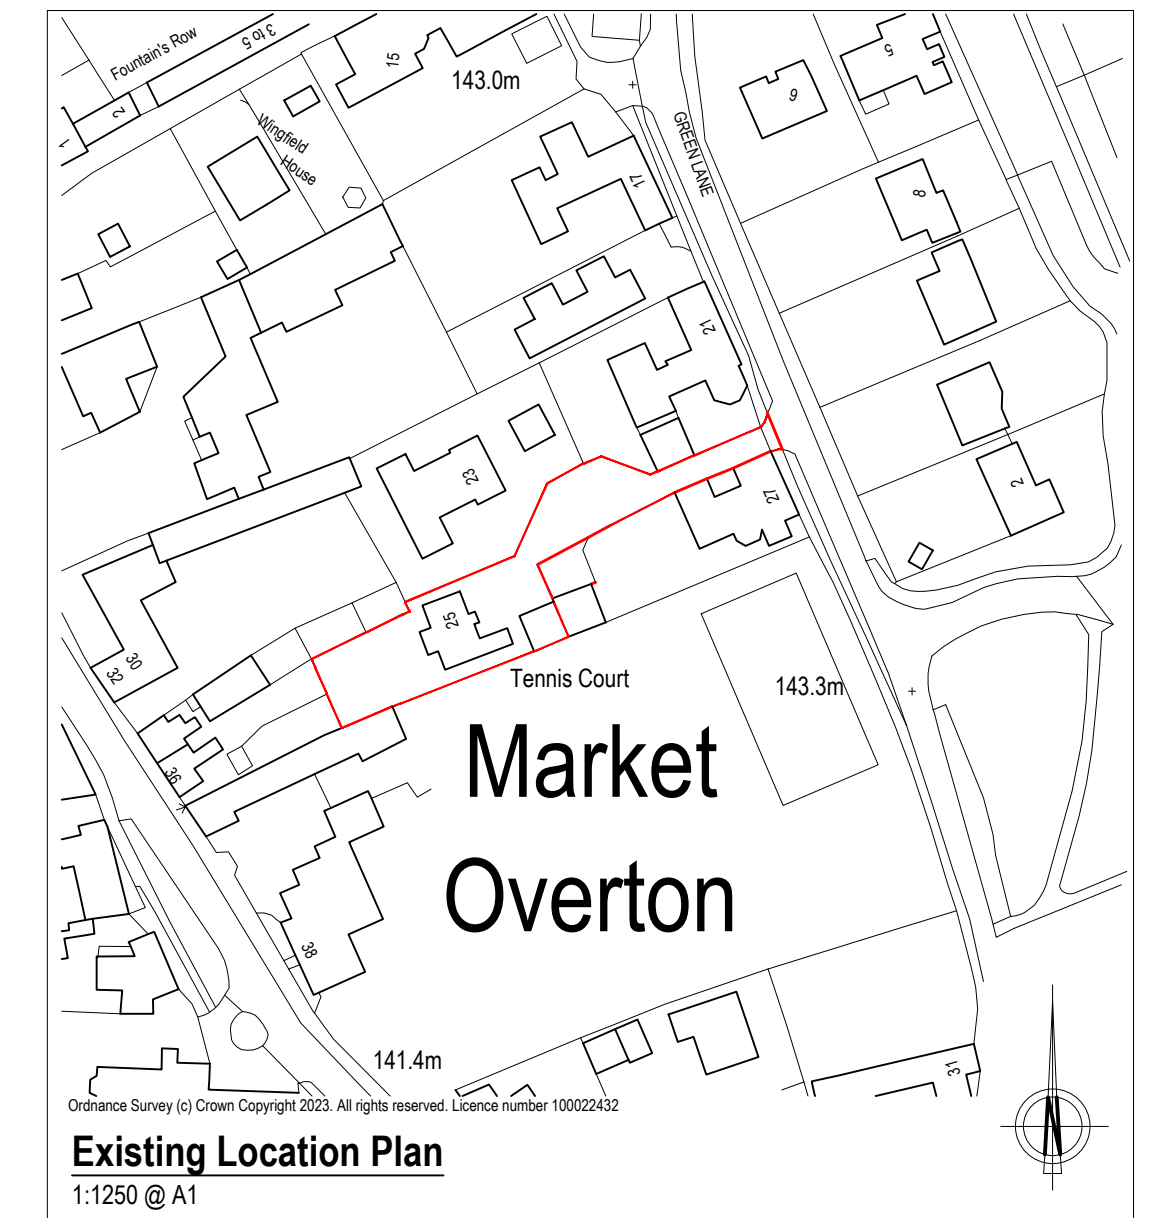

**Existing Ground Floor Plan**  
1:100 @ A1

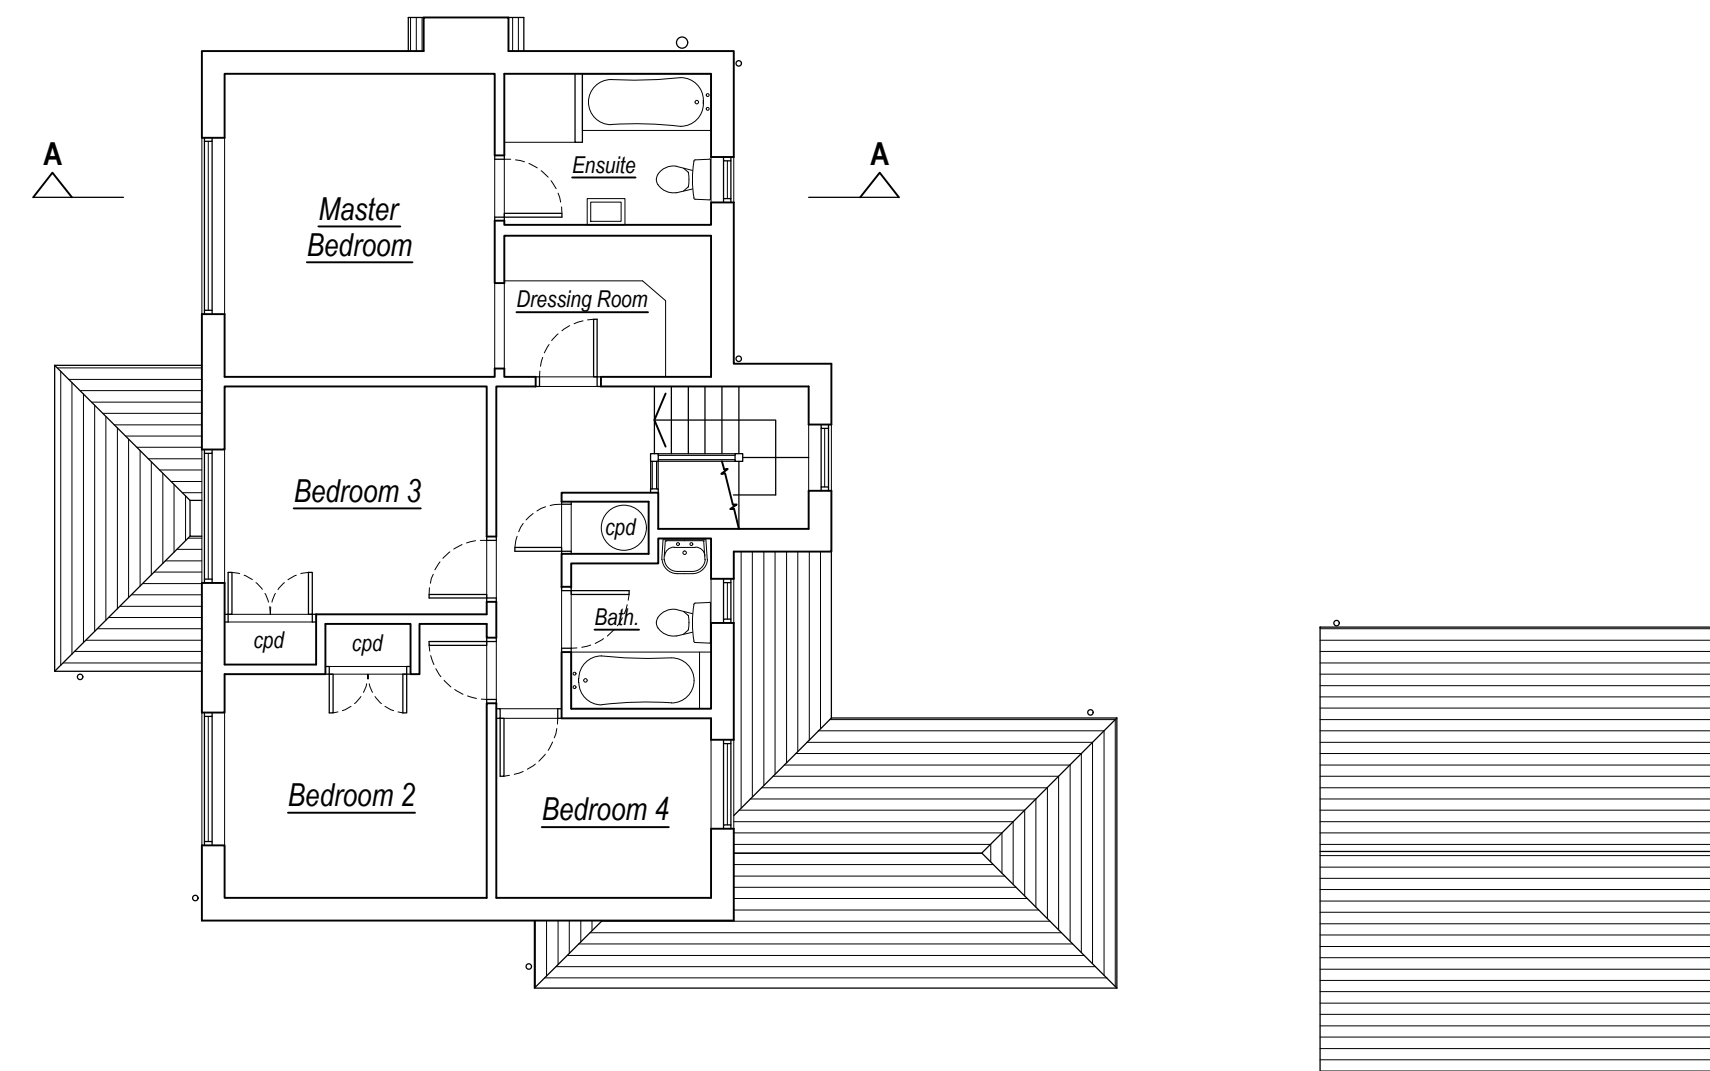

**Existing First Floor Plan**  
1:100 @ A1

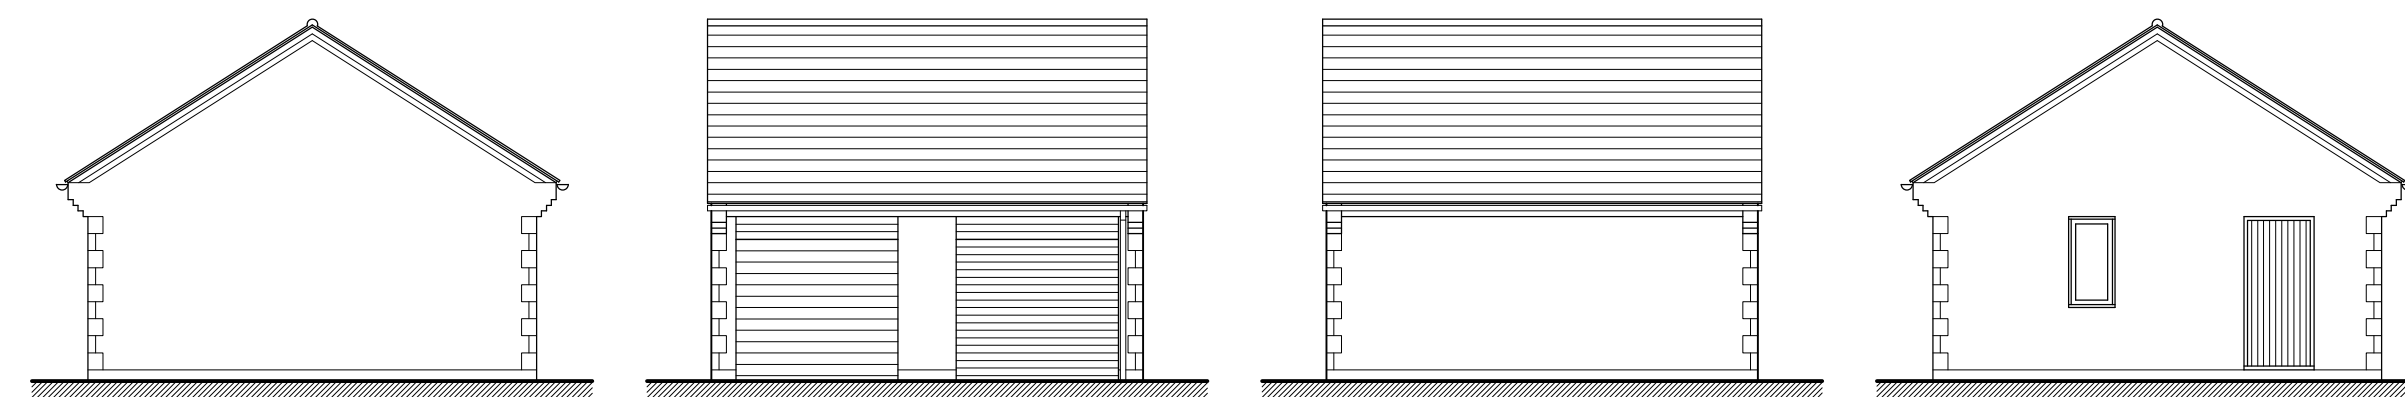

**Existing Garage Elevations**  
1:100 @ A1

|    |          |                                      |
|----|----------|--------------------------------------|
| b. | 15.10.23 | Updated for planning submission - TR |
| a. | 31.08.23 | Minor additional details added - TR  |

| REVISION | DATE | DESCRIPTION |
|----------|------|-------------|
|----------|------|-------------|

AMENDMENTS

**PWArchitects**  
RIBA CHARTERED ARCHITECTS & DESIGNERS  
Address: Firdale Stables, High St, Morcott, Rutland, LE15 9DN  
Tel: 01572 747789 email: peter@peterwilmotharchitects.com  
Web: www.peterwilmotharchitects.com

CLIENT  
**Mrs G. Van Smirren**

PROJECT  
**Proposed Works at;  
25 Bowling Green Lane,  
Market Overton, LE15 7PH.**

DRAWING TITLE  
**Existing Drawing;  
Existing Plans, Elevations and Section**

|                   |                         |                  |             |
|-------------------|-------------------------|------------------|-------------|
| DATE<br>Aug. 2023 | SCALE<br>1 : 100 & 1250 | PAPER SIZE<br>A1 | DRAWN<br>TR |
|-------------------|-------------------------|------------------|-------------|

|                                  |                                      |
|----------------------------------|--------------------------------------|
| PROJECT REF.<br><b>2023 / 13</b> | DRAWING NO. & REVISION<br><b>01b</b> |
|----------------------------------|--------------------------------------|