





01 PROPOSED - Basement Floor Plan
SCALE 1:100

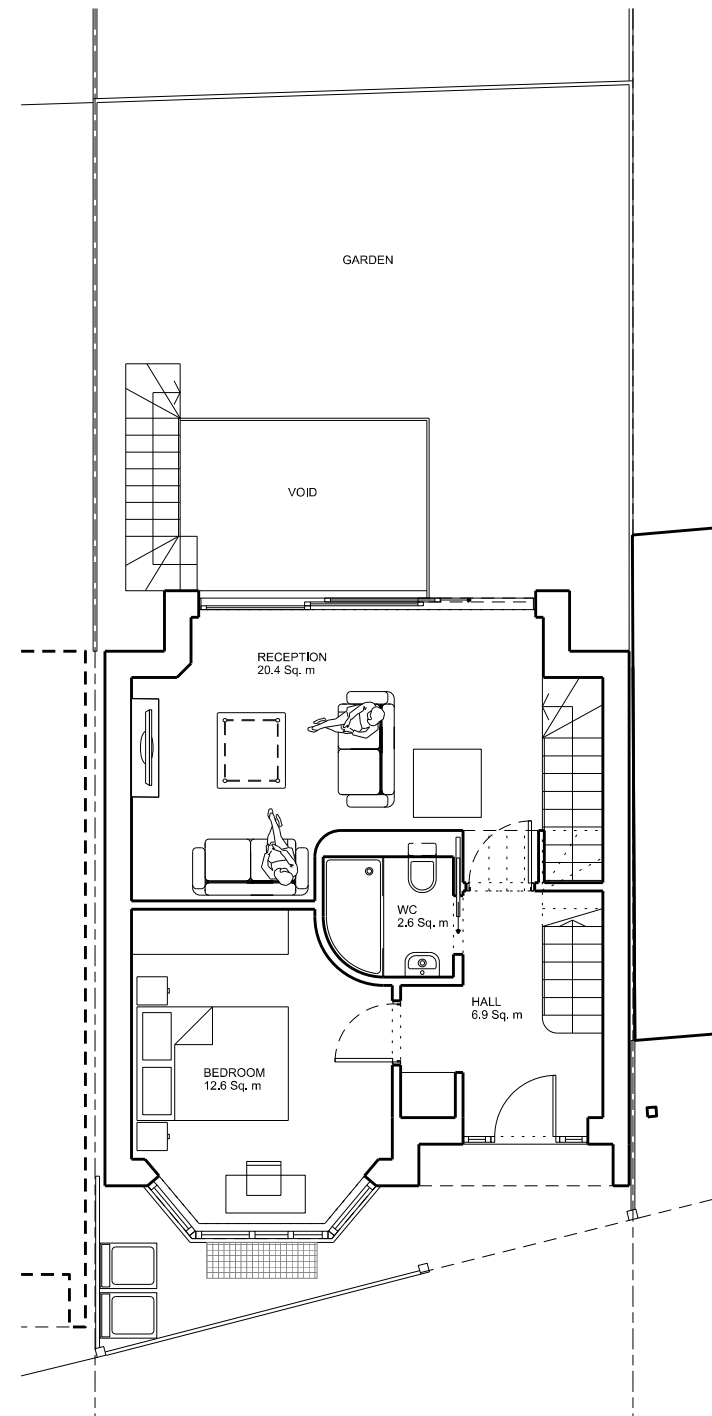

02 PROPOSED - Ground Floor Plan
SCALE 1:100

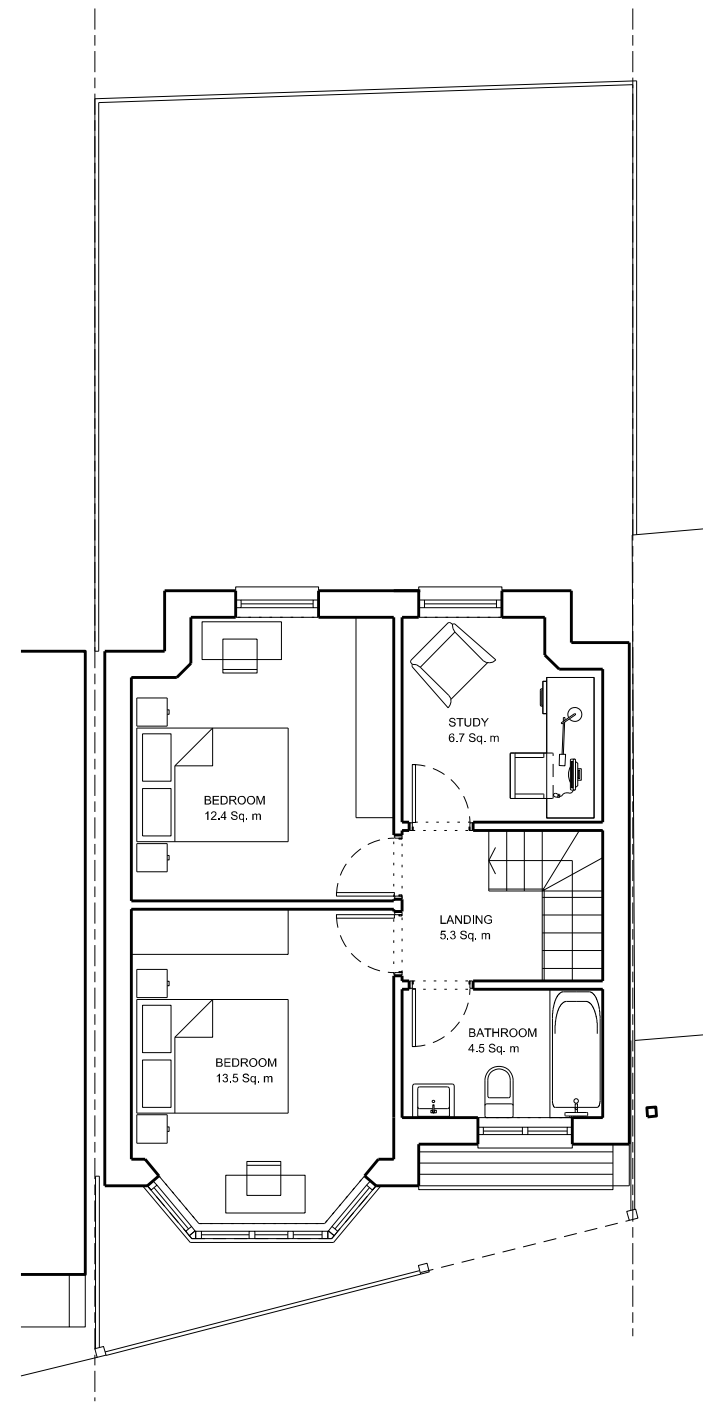

03 PROPOSED - First Floor Plan
SCALE 1:100

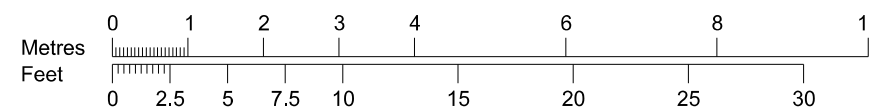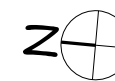

REV	NOTES	DATE
A	ISSUED FOR PLANNING	05.09.2023
B	TITLE BLOCK ADDRESS REVISED	24.10.2023

CLIENT

diz architects
 Holt Lodge, 38
 Castlebar Park
 London W5 1BU
 t:+44 208 998 7576
 f:+44 870 134 8184
 e-mail: contact@
 dizarchitects.com

JOB
Garages Rear Of 31 St Albans Avenue

TITLE
PROPOSED PLANS

SCALE
1:100 @ A3

DRAWN BY
ML

DATE
SEP 2023

DRAWING No.
00P110

REVISION
B