





01 PROPOSED - West Elevation (Front)
SCALE 1:100

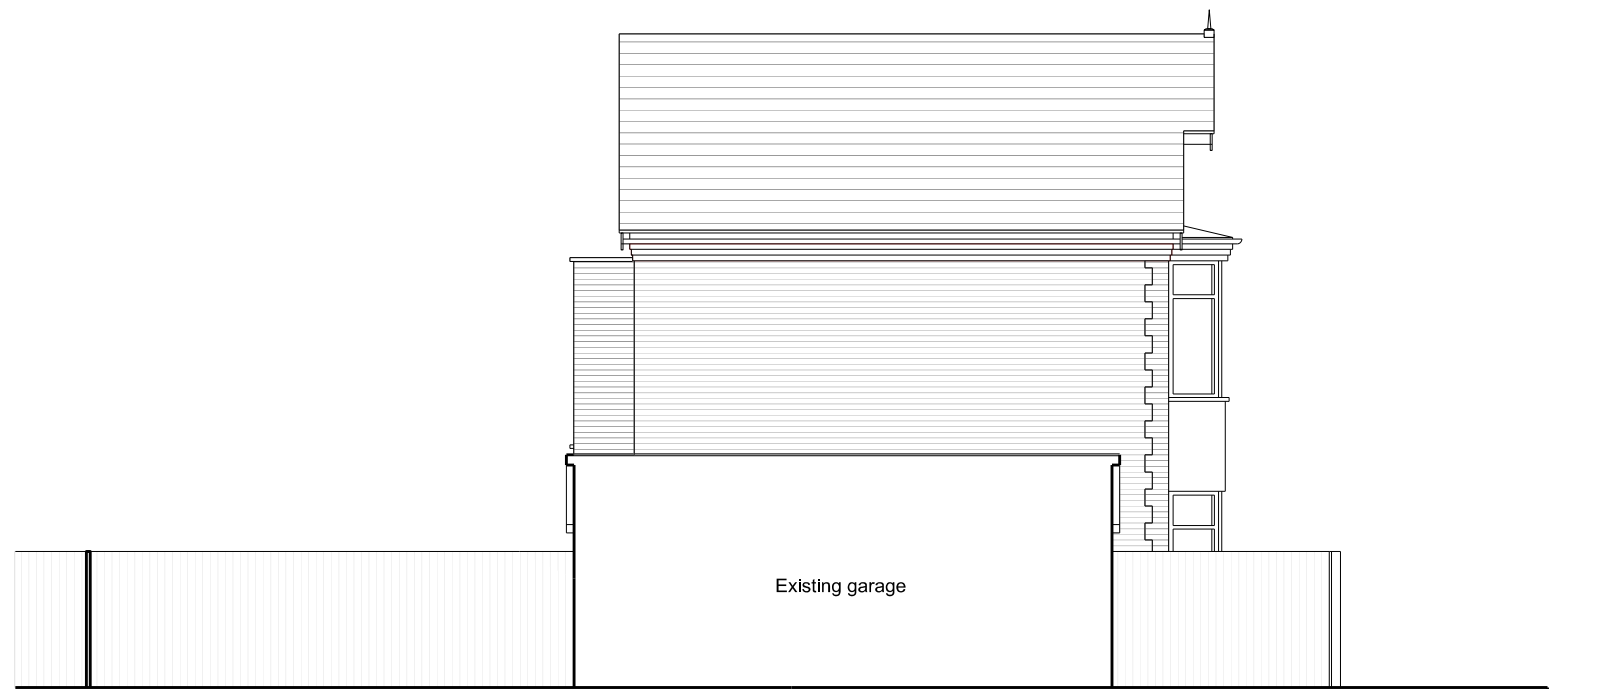

02 PROPOSED - North Elevation (Side)
SCALE 1:100

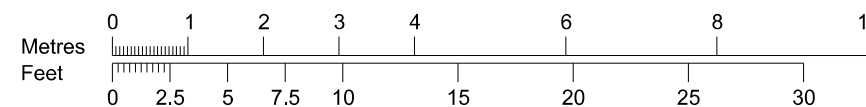

DRAWING NOTES



Outline of approved application

REV	NOTES	DATE
A	ISSUED FOR PLANNING	05.09.2023
B	TITLE BLOCK ADDRESS REVISED	24.10.2023

CLIENT

diz architects
Holt Lodge, 38
Castlebar Park
London W5 1BU
t:+44 208 998 7576
f:+44 870 134 8184
e-mail: contact@
dizarchitects.com

JOB
Garages Rear Of 31 St Albans Avenue

TITLE
PROPOSED FRONT & SIDE
ELEVATIONS

SCALE
1:100 @ A3

DRAWN BY
ML

DATE
SEP 2023

DRAWING No.
00P120

REVISION
B