



03 Existing - East Elevation (Rear)
SCALE 1:100

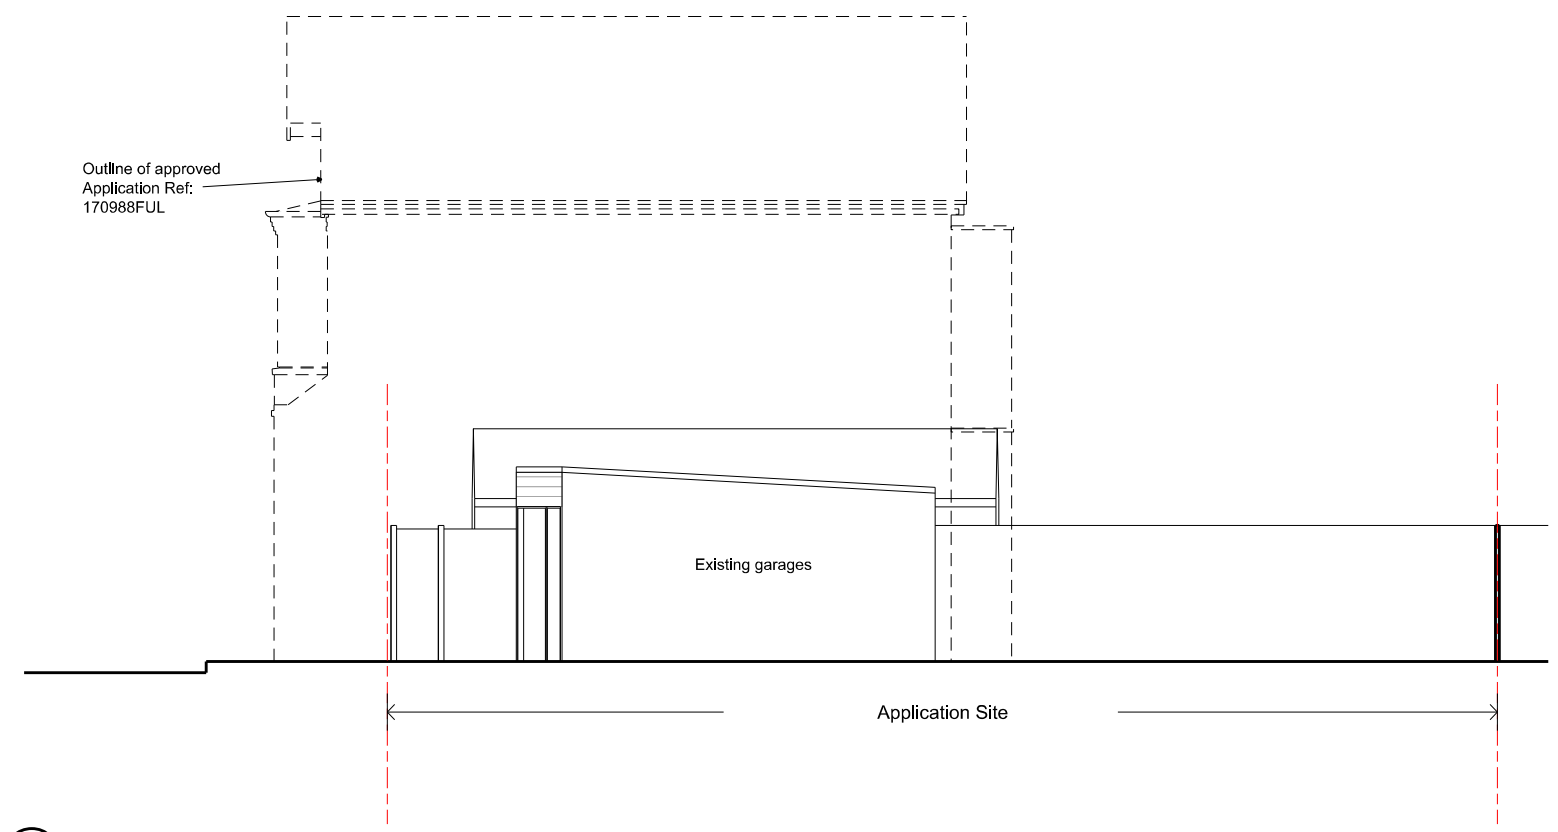

04 Existing - South Elevation (Side 2)
SCALE 1:100

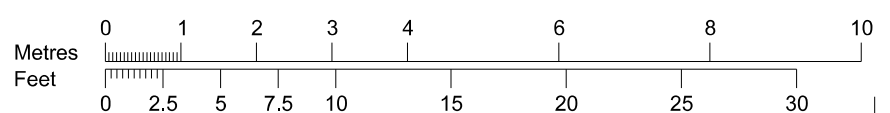

DRAWING NOTES



REV	NOTES	DATE
A	ISSUED FOR PLANNING	05.09.2023
B	TITLE BLOCK ADDRESS REVISED	24.10.2023

CLIENT

Holt Lodge, 38
Castlebar Park
London W5 1BU
t:+44 208 998 7576
f:+44 870 134 8184
e-mail: contact@
dizarchitects.com

JOB Garages Rear Of 31 St Albans Avenue	
TITLE EXISTING REAR & SIDE ELEVATIONS	SCALE 1:100 @ A3
DRAWN BY ML	DATE SEP 2023
DRAWING No. 00P030	REVISION B