




WEST ELEVATION

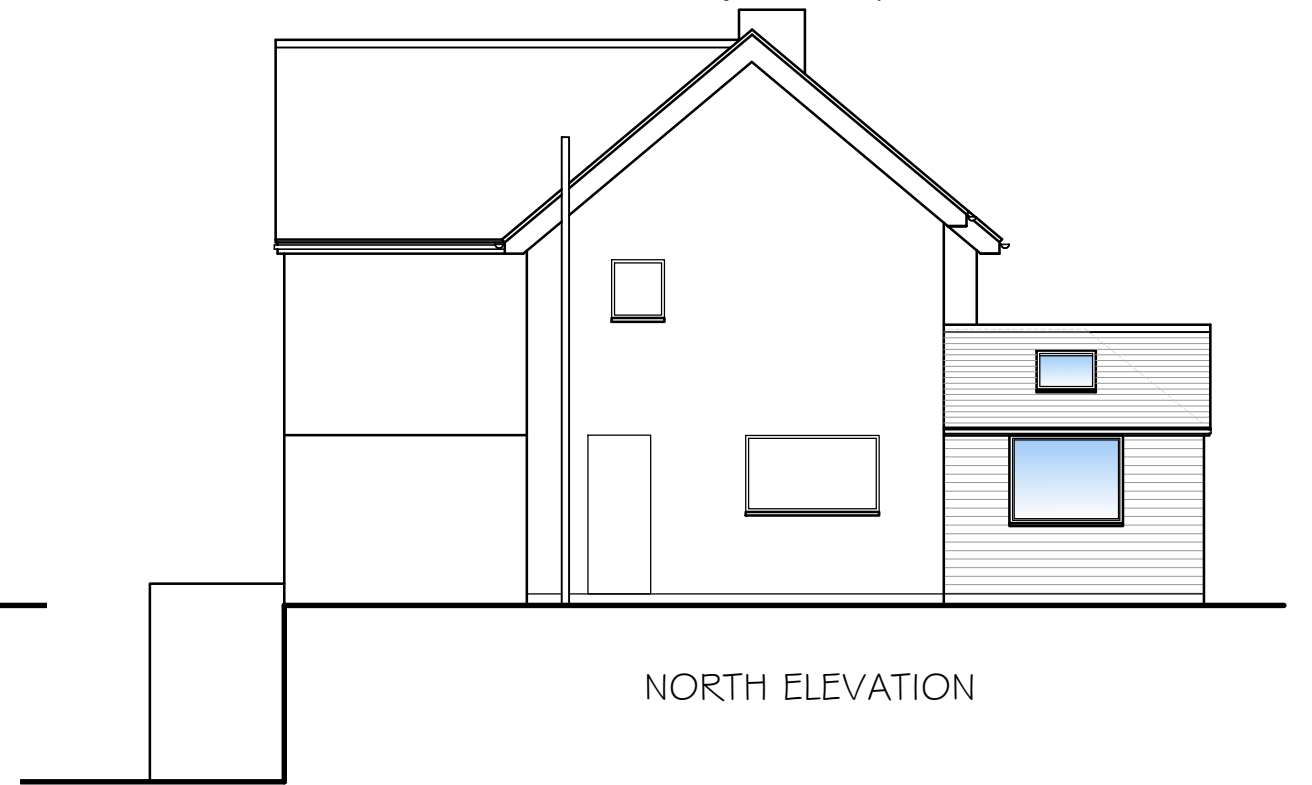

NORTH ELEVATION

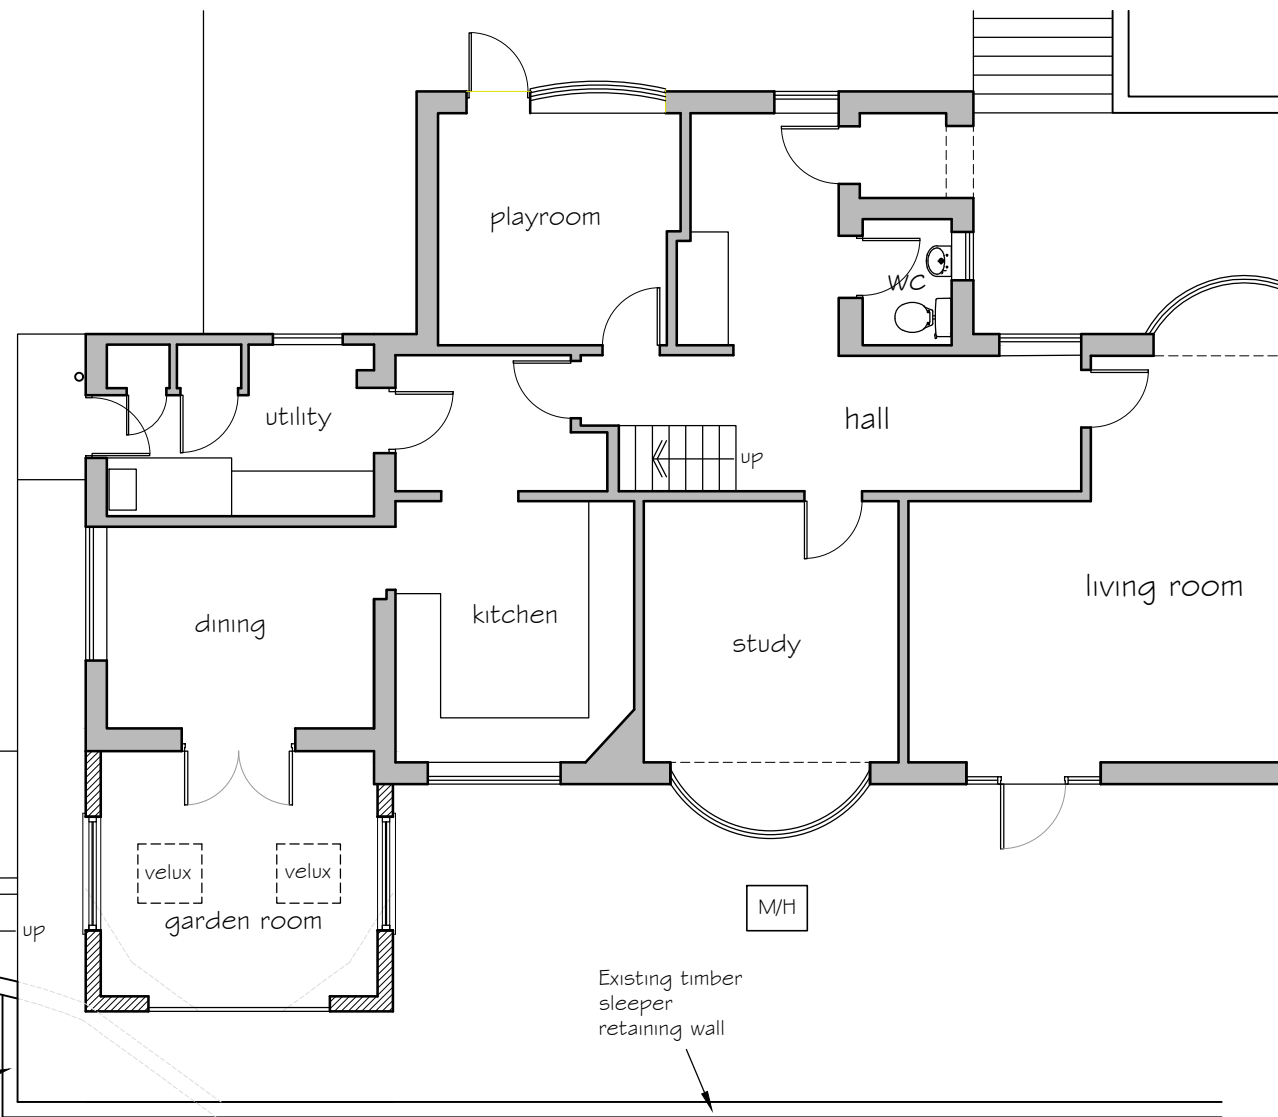

GROUND FLOOR PLAN

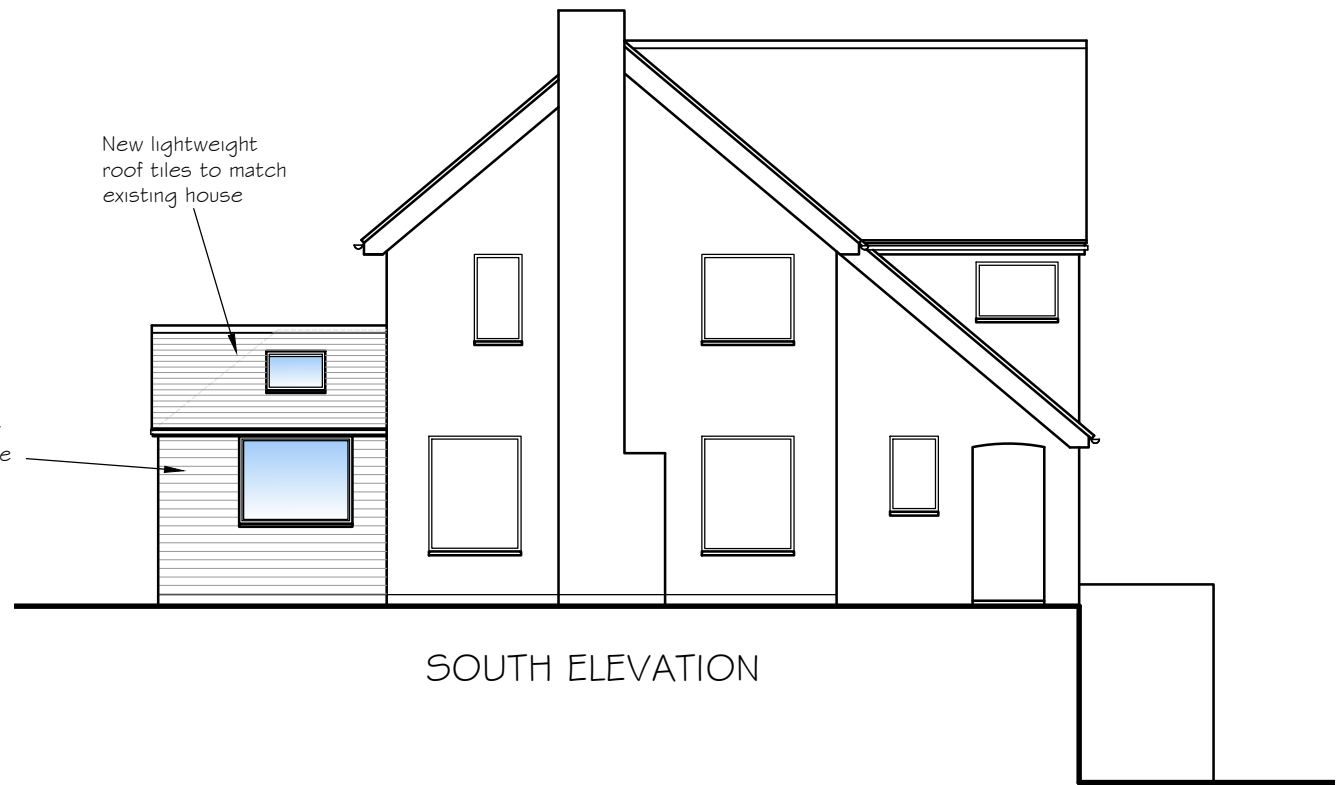


SOUTH ELEVATION

M/H  
up  
Existing timber sleeper retaining wall to be adjusted as shown

0 1 2 3 4m  
Scale 1:100

New lightweight roof tiles to match existing house  
New grey composite cladding

 <b>SCOTT'S of READING</b> ROOFS-EXTENSIONS-HOME IMPROVEMENTS <a href="http://www.scottsofreading.co.uk">www.scottsofreading.co.uk</a>	No.	Revision	Date
	Project Proposed single storey rear extension Arden, Pheasant Copse, Fleet, GU51 4LP		Project No Drg No Rev S23-11 04 -
	Drawing Title Proposed Plan and Elevations		Scale Drawn by 1:100 @ A3 CG
	Rowan Lodge ◊ Southend Road ◊ Southend Bradfield ◊ RG7 6ES tel: 0118 9745100 ◊ e-mail: enquiries@archytas.co.uk Architectural Design Services ◊ Planning ◊ Building Design ◊ Surveying New Build ◊ Extensions ◊ Residential and Commercial ◊ Listed Buildings		Date Oct 2023