



Existing Site Plan Extract @ 1:500


Planning Notes
 Plans to accompany application for lawful development certificate for reinstatement of an entrance to the existing carpark.
 Steel palisade gates to be fitted as detailed.
 Visibility splays to be minimum 43m x 2.4m for 30mph road

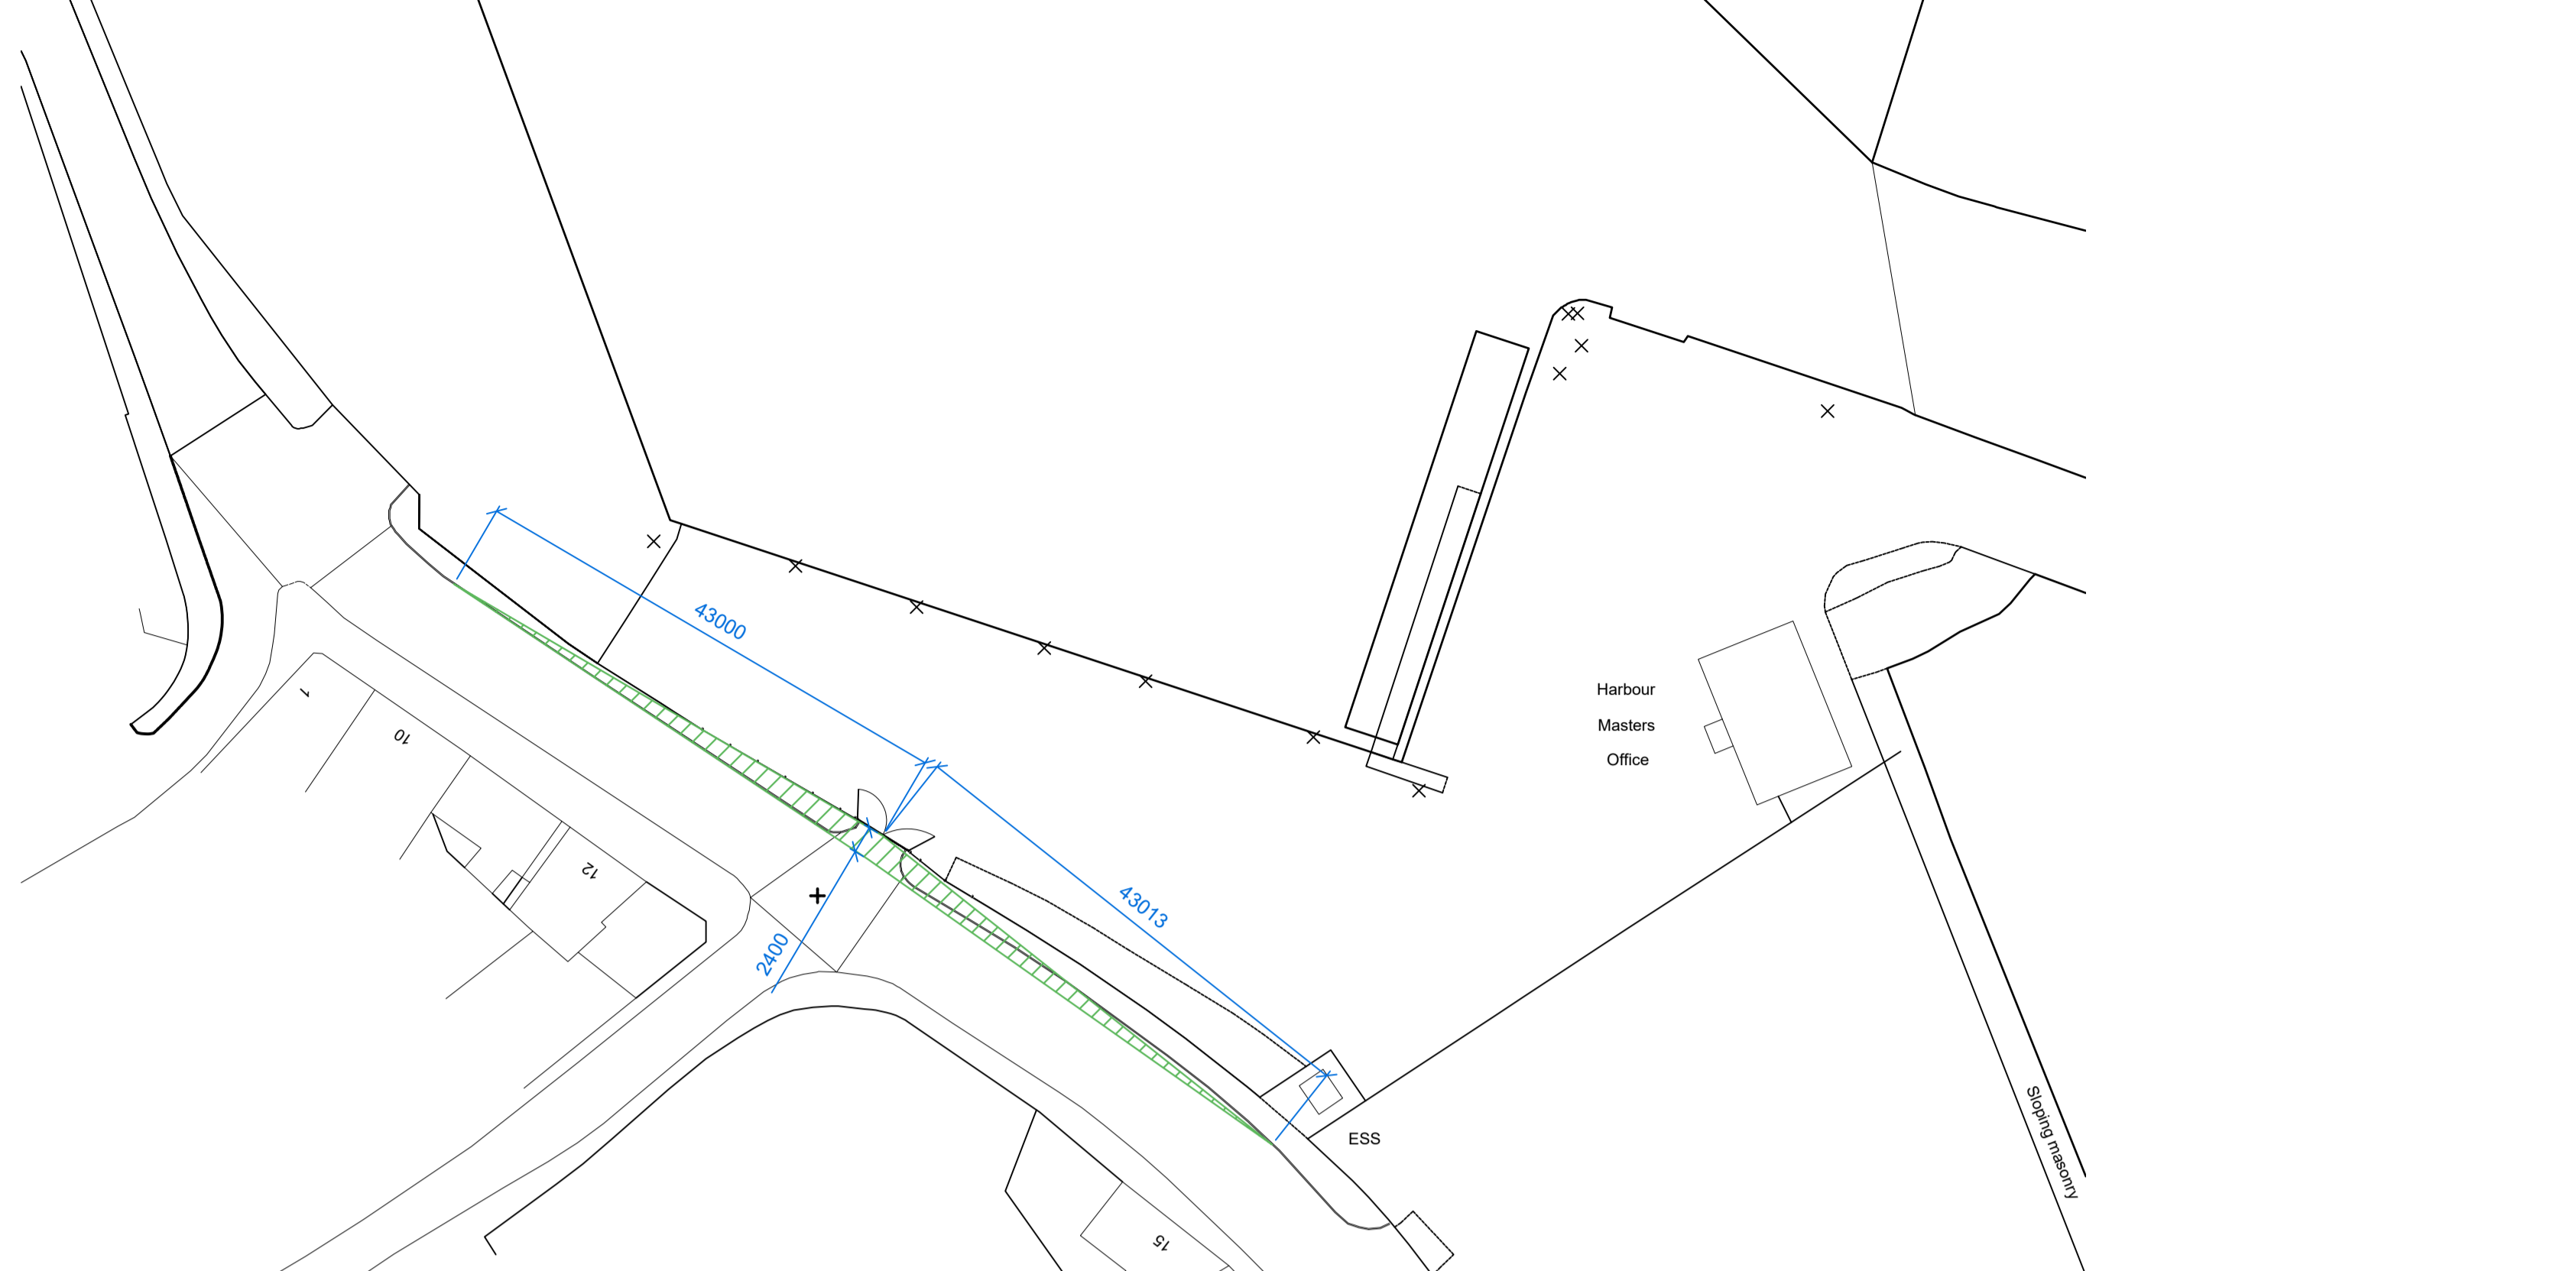


Proposed Site Plan Extract @ 1:500

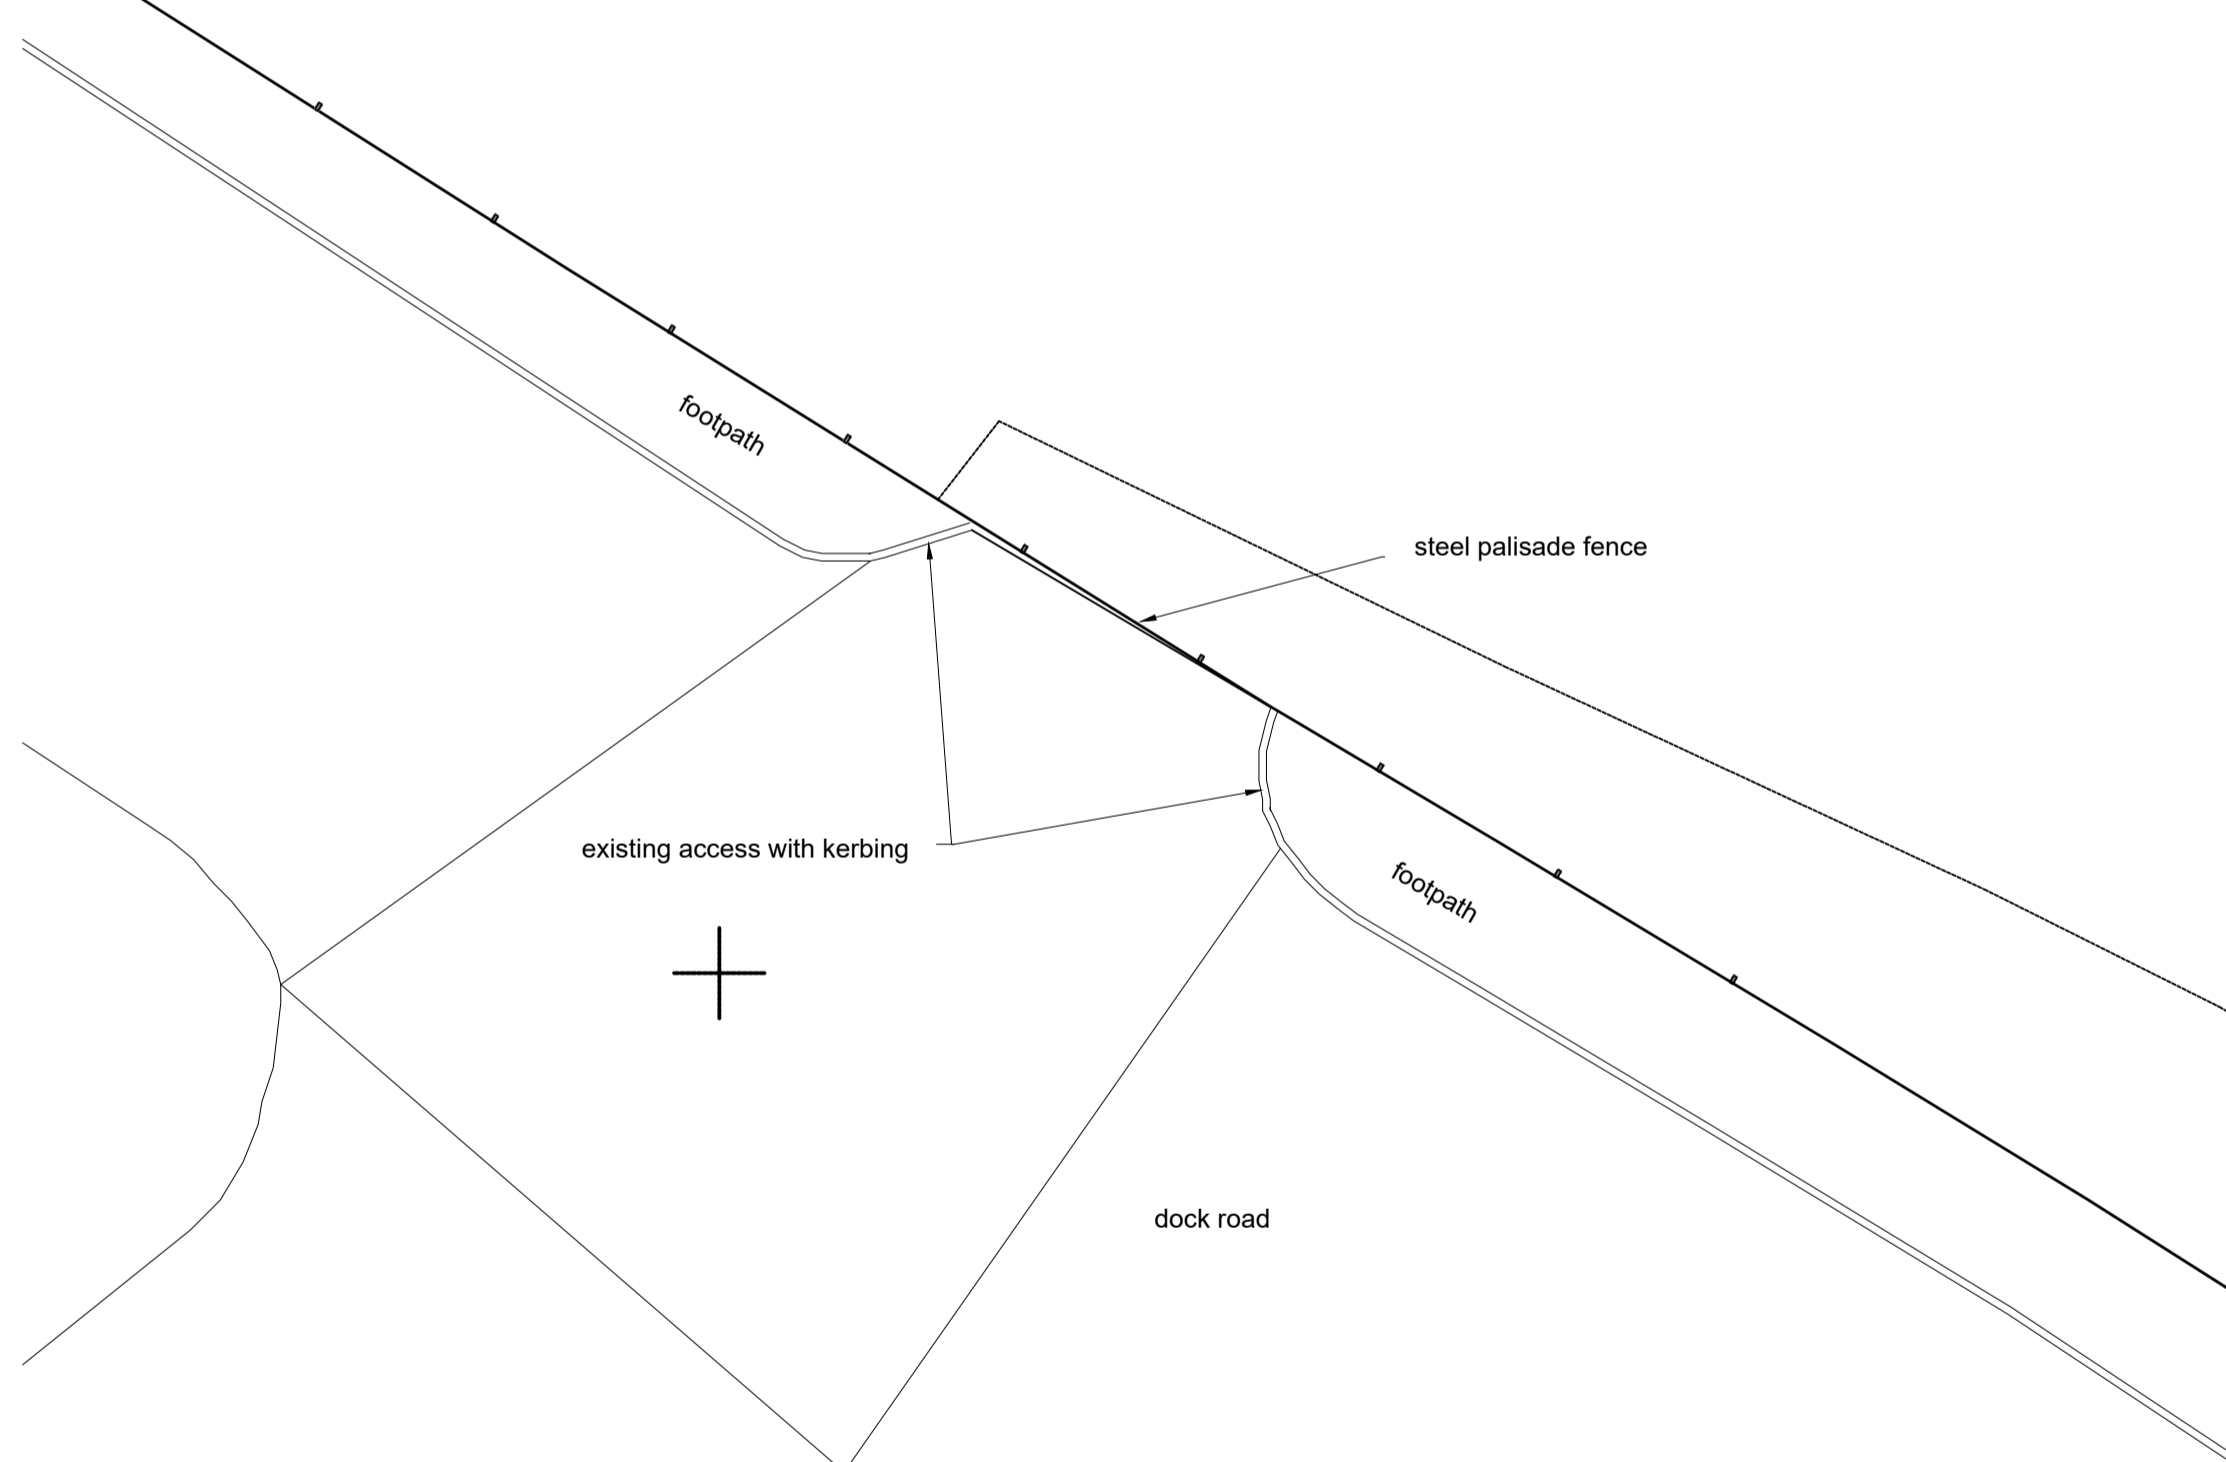


Existing Plan @ 1:100

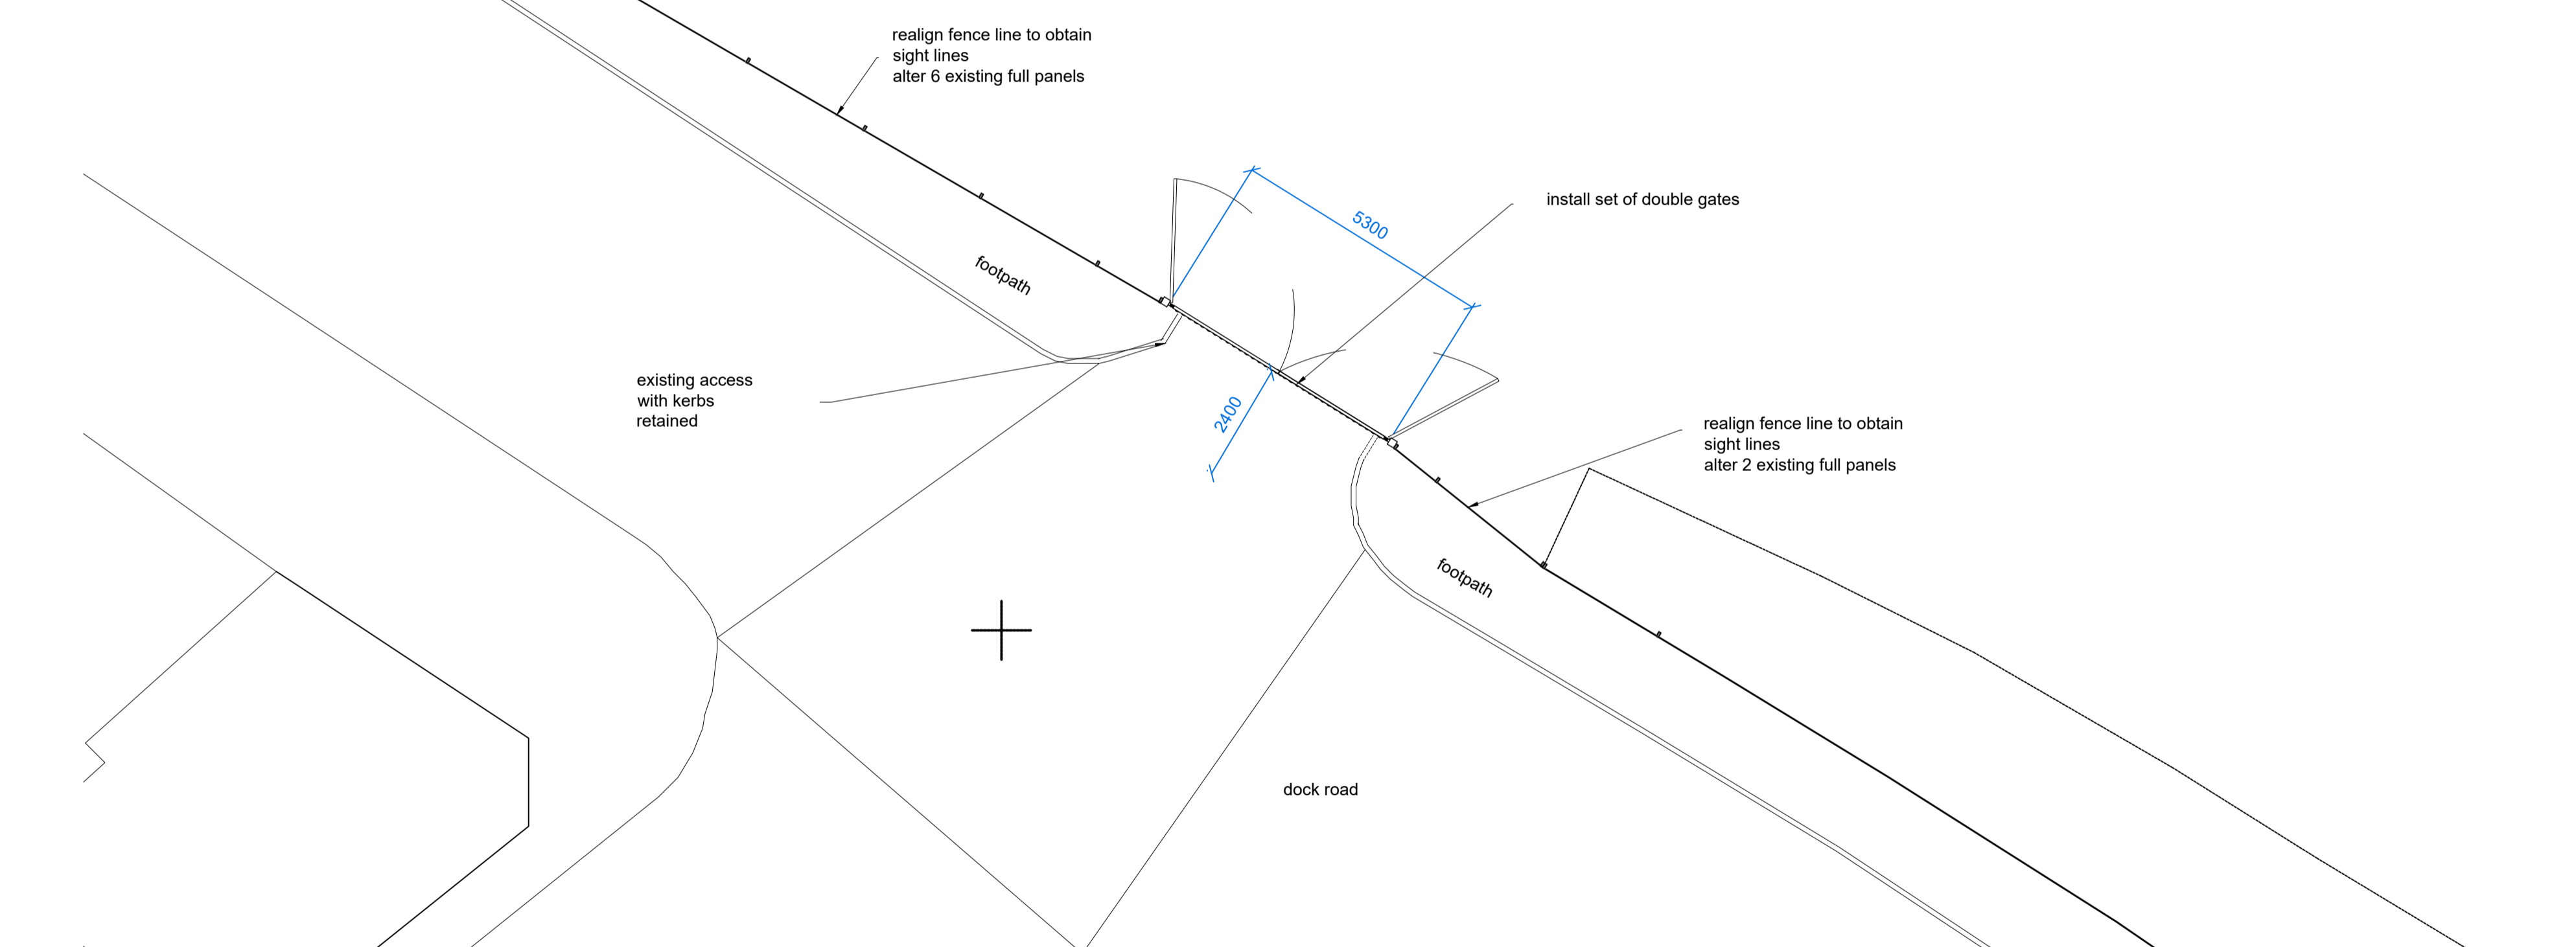

Proposed Plan @ 1:100

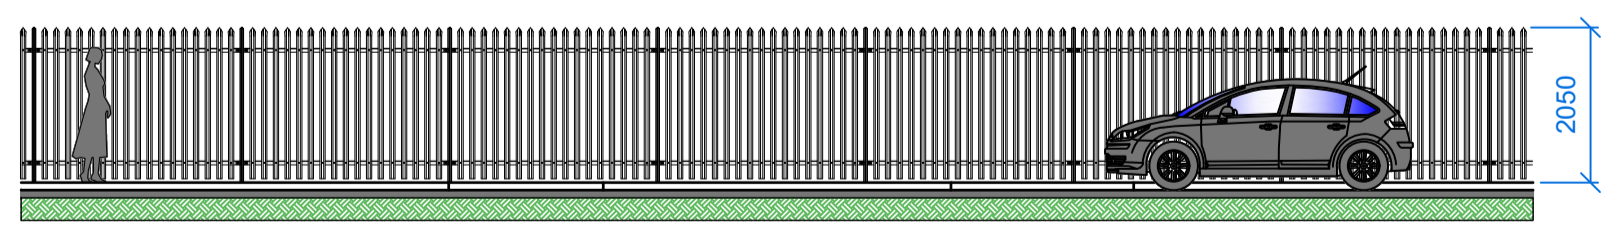


Existing Road Elevation @ 1:100

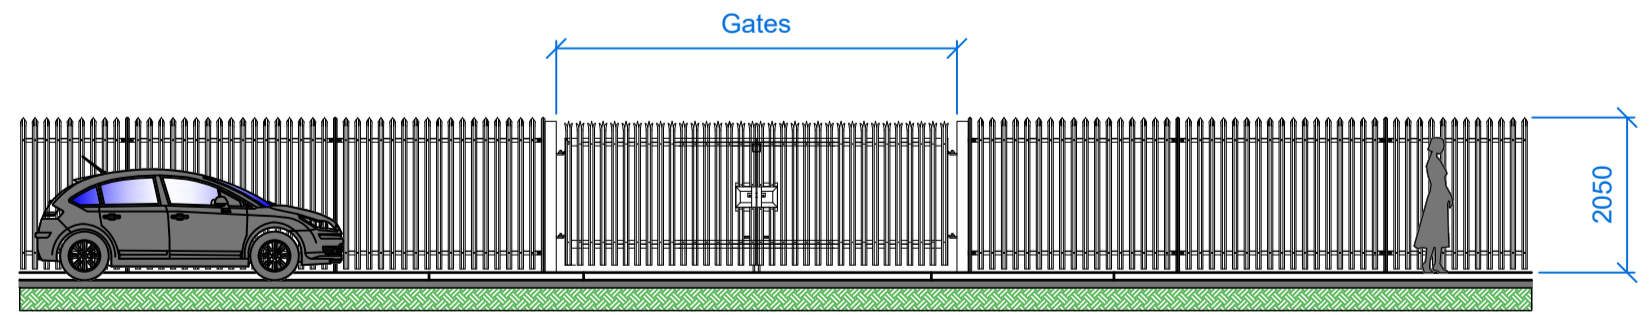

Proposed Road Elevation @ 1:100

Project Title: Proposed Reinstatement of Entrance
 Client: Berwick Harbour Trust
 Address: Tweedmouth Docks, Berwick upon Tweed
 Drawing Title: As Existing + Proposed Plans + Elevations

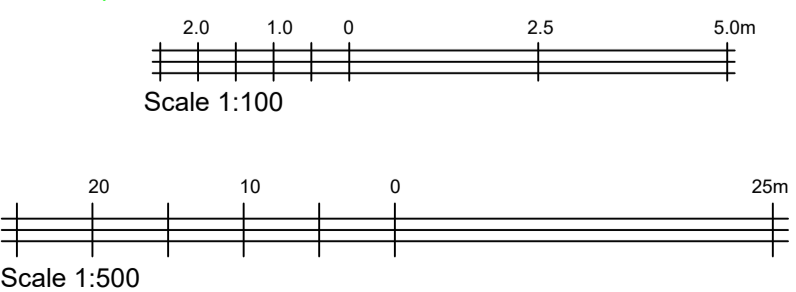

Revisions:

 All dimensions to be checked on site by the Contractor and any discrepancies reported to the architectural technologist.
 DO NOT SCALE

Scale: As Stated
 Drawn By: RJH
 Date: 20.10.2023
 Project No: hwad-347-BT
 Drawing No: 100

A1
 Rev: -

50 Hide Hill,
 Berwick upon Tweed,
 Northumberland
 TD15 1AB
 Telephone: 01289 298090
 Email: info@hodgsonwhite.co.uk
 Website: T.B.C

