




E-05 South Elevation
1:100

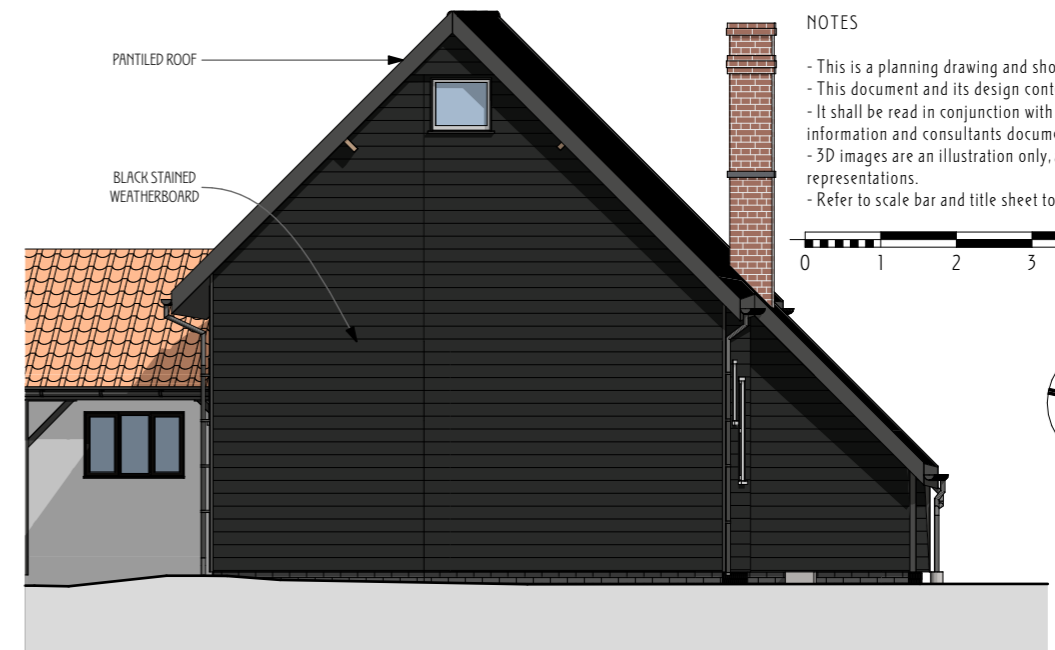


E-06 East Elevation
1:100

NOTES

- This is a planning drawing and should not be used for construction.
- This document and its design content is copyright ©.
- It shall be read in conjunction with all other associated project information and consultants documents.
- 3D images are an illustration only, and are not accurate representations.
- Refer to scale bar and title sheet to check printing scale.

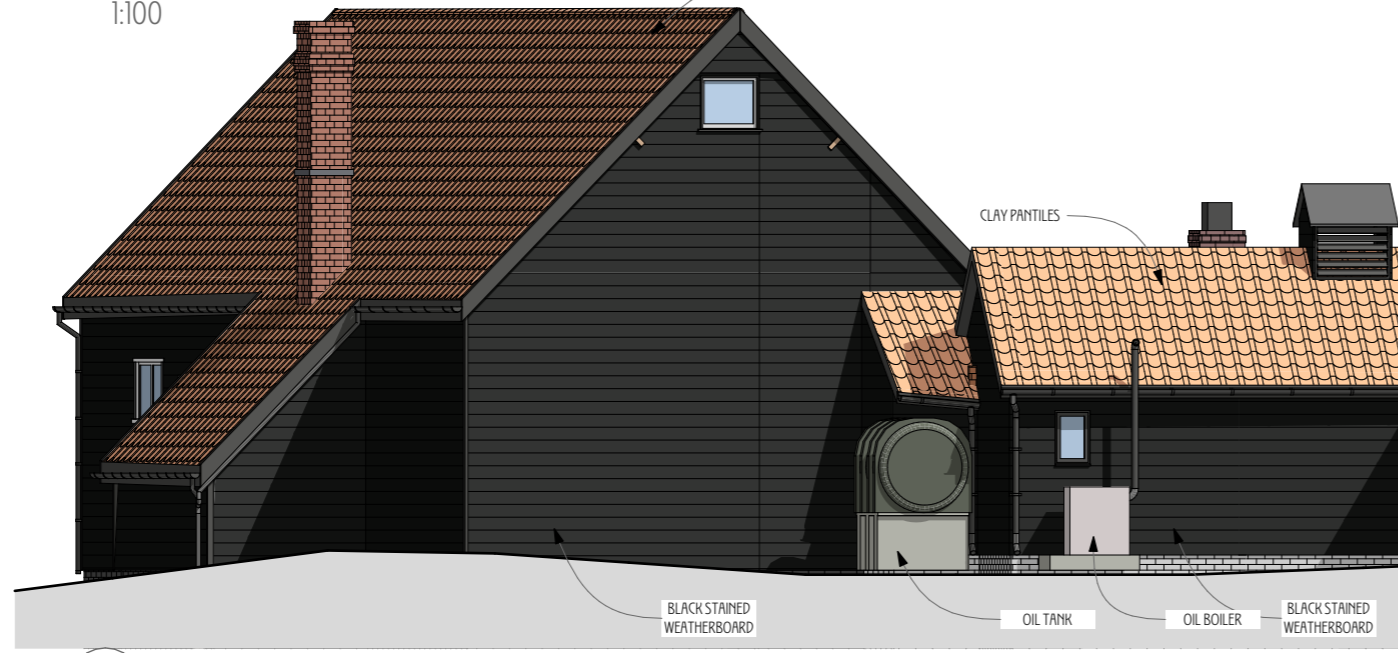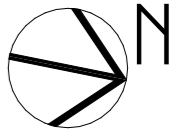

E-03 West Elevation
1:100

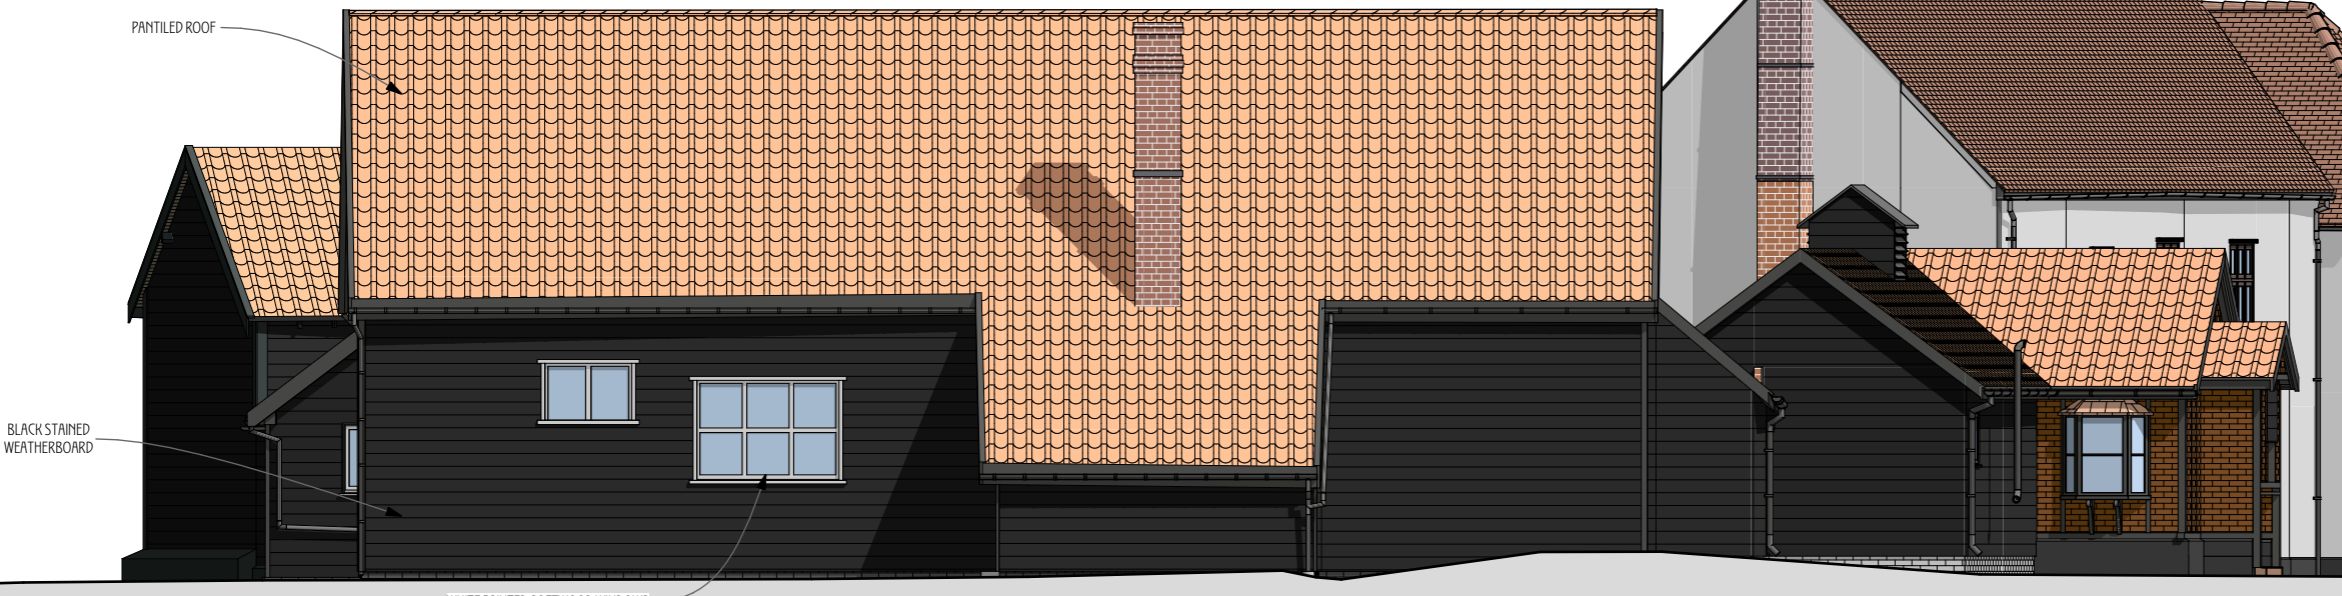

E-07 North Elevation
1:100

Rev	Issued By	Details	Date
-	AG	ISSUED TO CLIENTS	25/12/22

PROJECT TITLE
**Cheynes Farm, Warren Lane,
 Cottered, Herts, SG9 9QD**

DRAWING TITLE
Existing Hall Elevations (A3)

SCALE
1:100 @ A3

DATE
December 22

DRAWN/CHKD
REV

DRAWING No.
2222/SD/127

NORTON STUDIO ARCHITECTS
 HISTORIC AND SUSTAINABLE BUILDING SPECIALIST
 ARCHITECT ACCREDITED IN BUILDING CONSERVATION

5 Croft Lane - Norton - Letchworth Garden City - Herts - SG6 1AS
 t - 01462 374035
 w - www.nortonstudio.co.uk