

105

PL 102/01  
Front Elevation  
Central Parade

REVISION	
Rev	Date
F.I.	17.10.2023 Issued to Local Authority for Listed Building Consent


DRAWING STATUS
Do not scale off drawing. Use figured dimensions. Notify studio mica of any errors, omissions or discrepancies. If this drawing has been transmitted electronically, the above statements also apply.
STAGE 2 - CONCEPT DESIGN
STAGE 3 - SCHEME DESIGN
STAGE 4 - CONSTRUCTION

BY CLIENT
FOR COMMENT
FOR APPROVAL
APPROVED


# studiomica

INTERIOR ARCHITECTURE DESIGN

SCALE	1:100 @ A1 // 1:200 @ A3	PROJECT No.	P2205	DRAWN BY	AB
CLIENT	Kaz & Mark Donald				
PROJECT	105 Central Parade, Herne Bay, CT6 5JL				
DRAWING TITLE	Existing Context Elevations				
DRAWING No.	P2205	REVISION No.	PL 102		

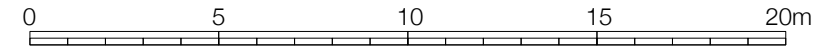

PL 103/01  
Rear Elevation  
Garden

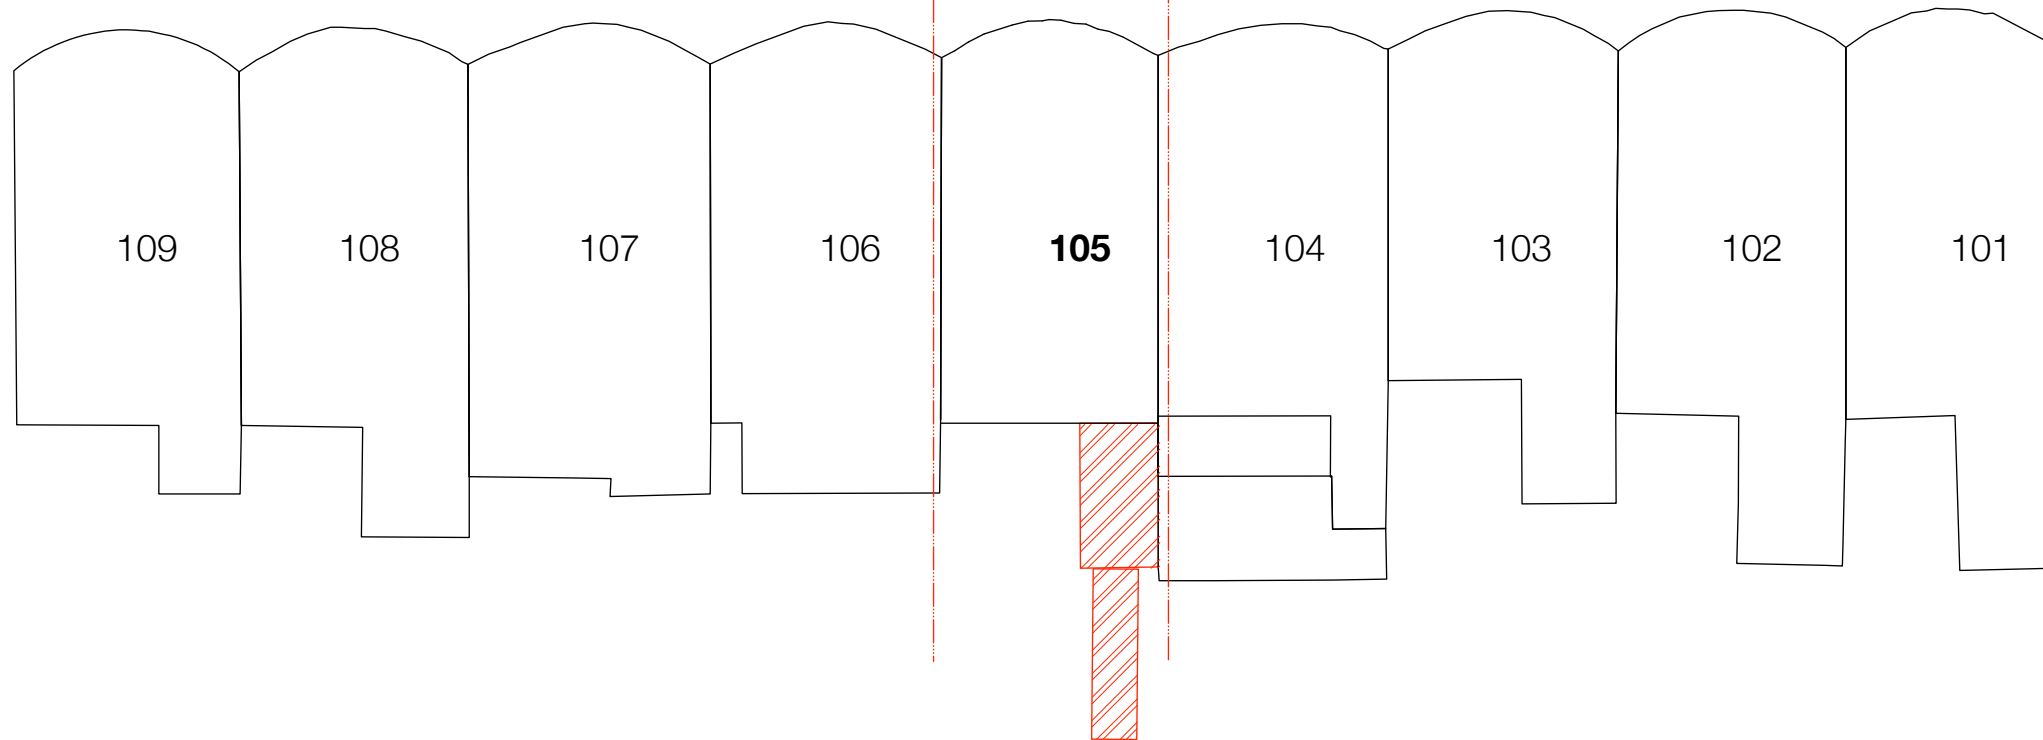

PL 103/02  
Terrace Plan  
Central Parade

REVISION		Rev	Date	Description	Rev	Date	Description
F.I.	17.10.2023			Issued to Local Authority for Listed Building Consent			



DRAWING STATUS	
Do not scale off drawing. Use figured dimensions. Notify studio mica of any errors, omissions or discrepancies. If this drawing has been transmitted electronically, the above statements also apply.	
STAGE 2 - CONCEPT DESIGN	
STAGE 3 - SCHEME DESIGN	
STAGE 4 - CONSTRUCTION	

BY CLIENT	
FOR COMMENT	
FOR APPROVAL	
APPROVED	<input checked="" type="checkbox"/>

**studiomica**

INTERIOR ARCHITECTURE DESIGN

SCALE	1:100 @ A1 // 1:200 @ A3	PROJECT No.	P2205	DRAWN BY	AB
CLIENT	Kaz & Mark Donald				
PROJECT	105 Central Parade, Herne Bay, CT6 5JL				
DRAWING TITLE	Existing Context Elevations				
DRAWING No.	P2205	REVISION No.	PL 103		

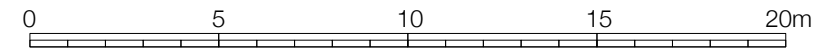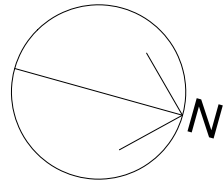

TELFORD STREET

CENTRAL PARADE

PL 104 /01  
SITE SECTION AA

DATUM  
+45.00

DATUM  
+45.00

TELFORD STREET

CENTRAL PARADE

PL 104 /02  
SITE PLAN

Ground Floor Plan

REVISION			
Rev	Date	Description	Rev Date Description
F.I.	17.10.2023	Issued to Local Authority for Listed Building Consent	


DRAWING STATUS	
Do not scale off drawing. Use figured dimensions. Notify studio mica of any errors, omissions or discrepancies. If this drawing has been transmitted electronically, the above statements also apply.	
STAGE 2 - CONCEPT DESIGN	
STAGE 3 - SCHEME DESIGN	
STAGE 4 - CONSTRUCTION	

BY CLIENT
FOR COMMENT
FOR APPROVAL
APPROVED

# studiomica

INTERIOR ARCHITECTURE DESIGN

SCALE	1:100 @ A1 // 1:200 @ A3	PROJECT No.	P2205	DRAWN BY	AB
CLIENT	Kaz & Mark Donald				
PROJECT	105 Central Parade, Herne Bay, CT6 5JL				
DRAWING TITLE	Existing Site Plan & Section				
DRAWING No.	P2205	REVISION No.	PL 104		

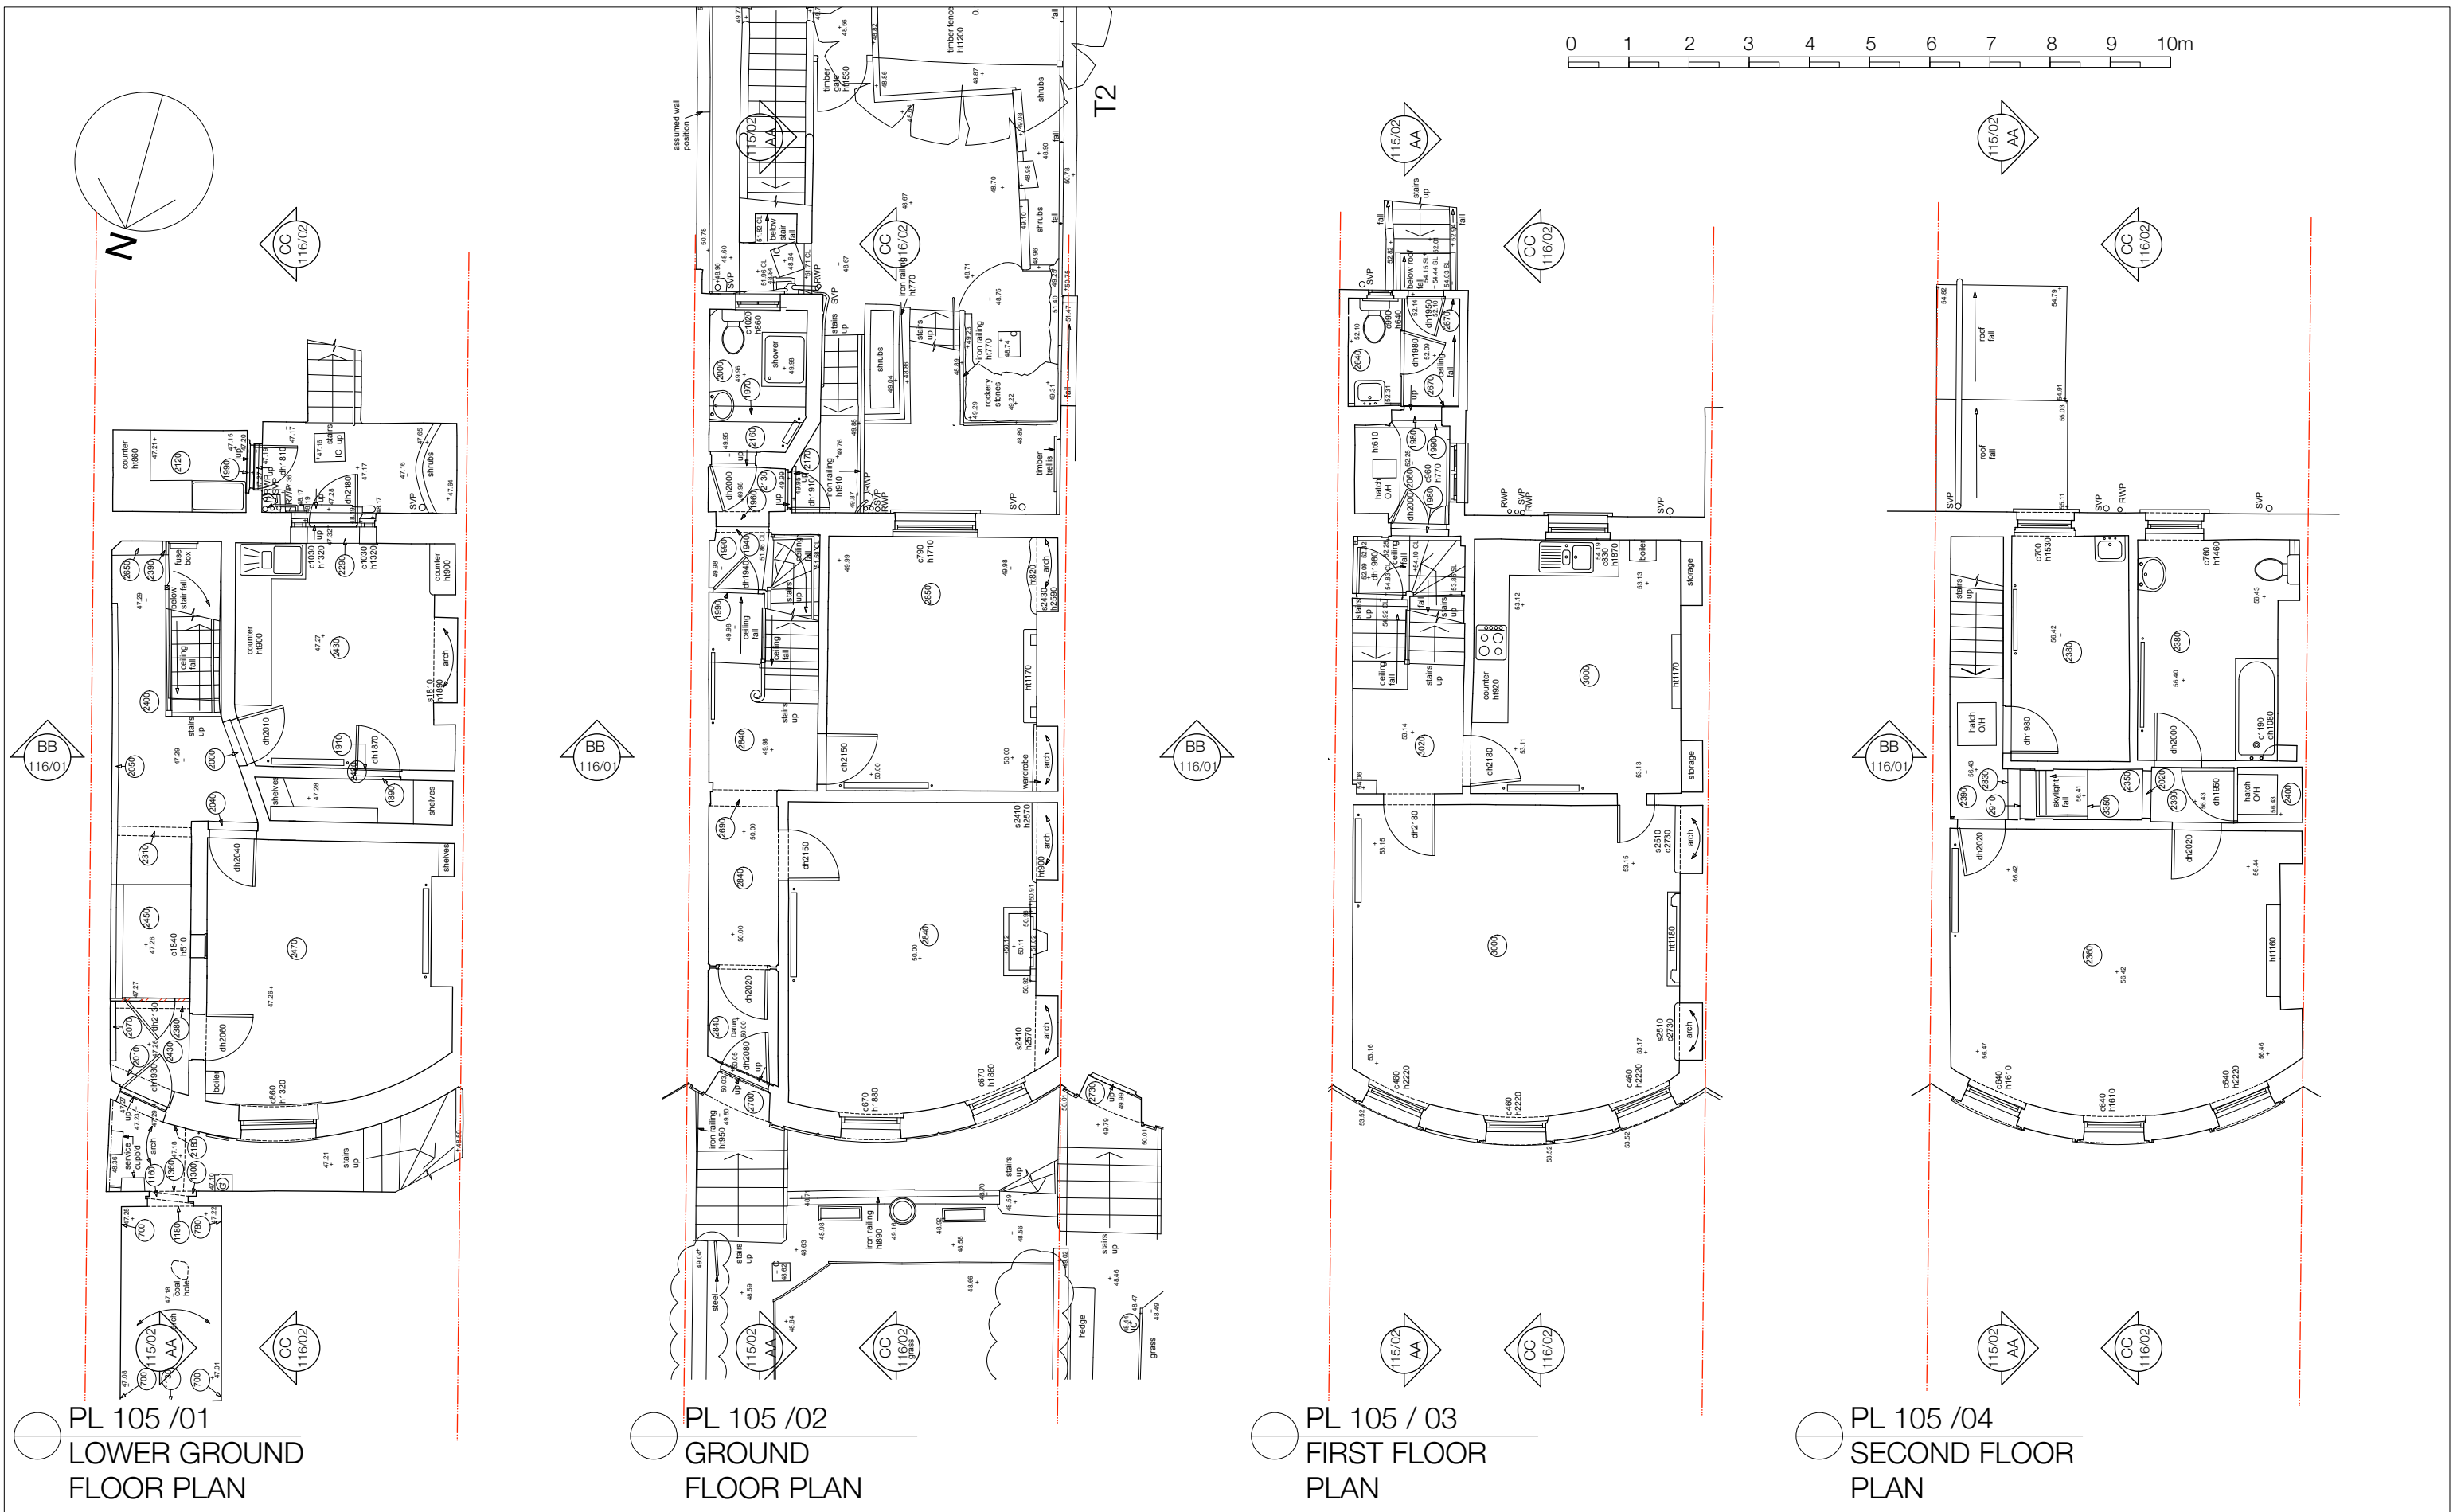

REVISION		REVISION			
Rev	Date	Description	Rev	Date	Description
F.I.	17.10.2023	Issued to Local Authority for Listed Building Consent			


DRAWING STATUS	
Do not scale off drawing. Use figured dimensions. Notify studio mica of any errors, omissions or discrepancies. If this drawing has been transmitted electronically, the above statements also apply.	
STAGE 2 - CONCEPT DESIGN	
STAGE 3 - SCHEME DESIGN	
STAGE 4 - CONSTRUCTION	

BY CLIENT	
FOR COMMENT	
FOR APPROVAL	
APPROVED	


**studiomica**

INTERIOR ARCHITECTURE DESIGN


SCALE	1:50 @ A1 // 1:100 @ A3	PROJECT No.	P2205	DRAWN BY	AB
CLIENT	Kaz & Mark Donald				
PROJECT	105 Central Parade, Herne Bay, CT6 5JL				
DRAWING TITLE	Existing Floor Plans				
DRAWING No.	P2205	REVISION No.	PL 105		

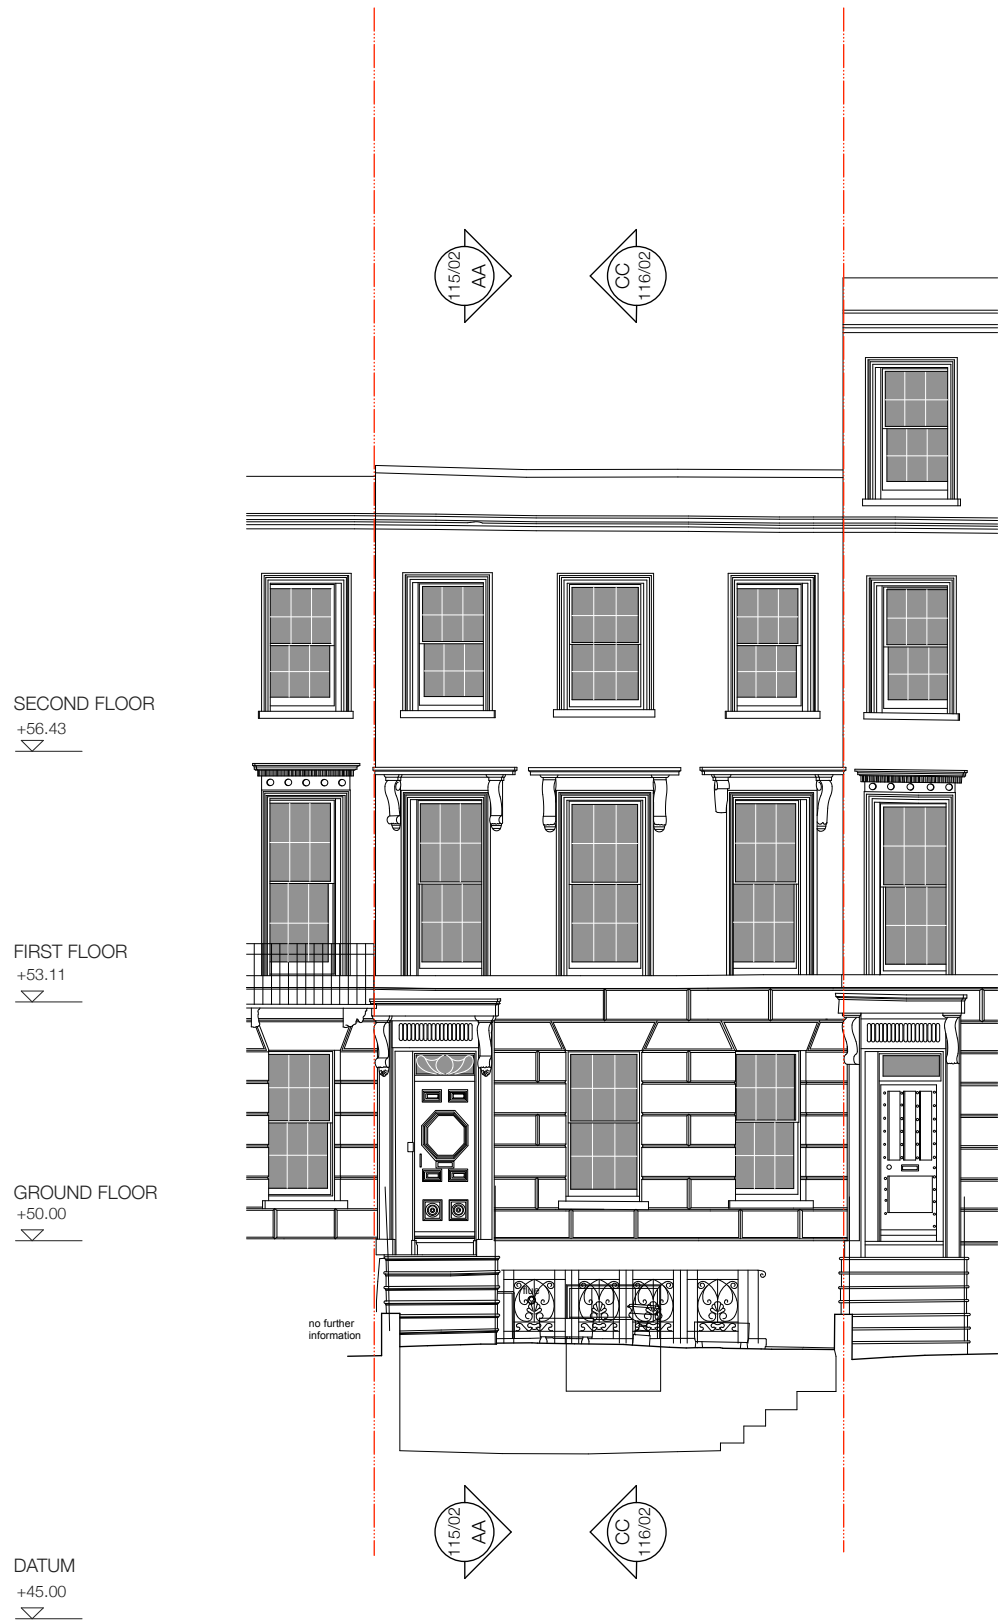

PL 107 /01  
Front Elevation  
Central Parade

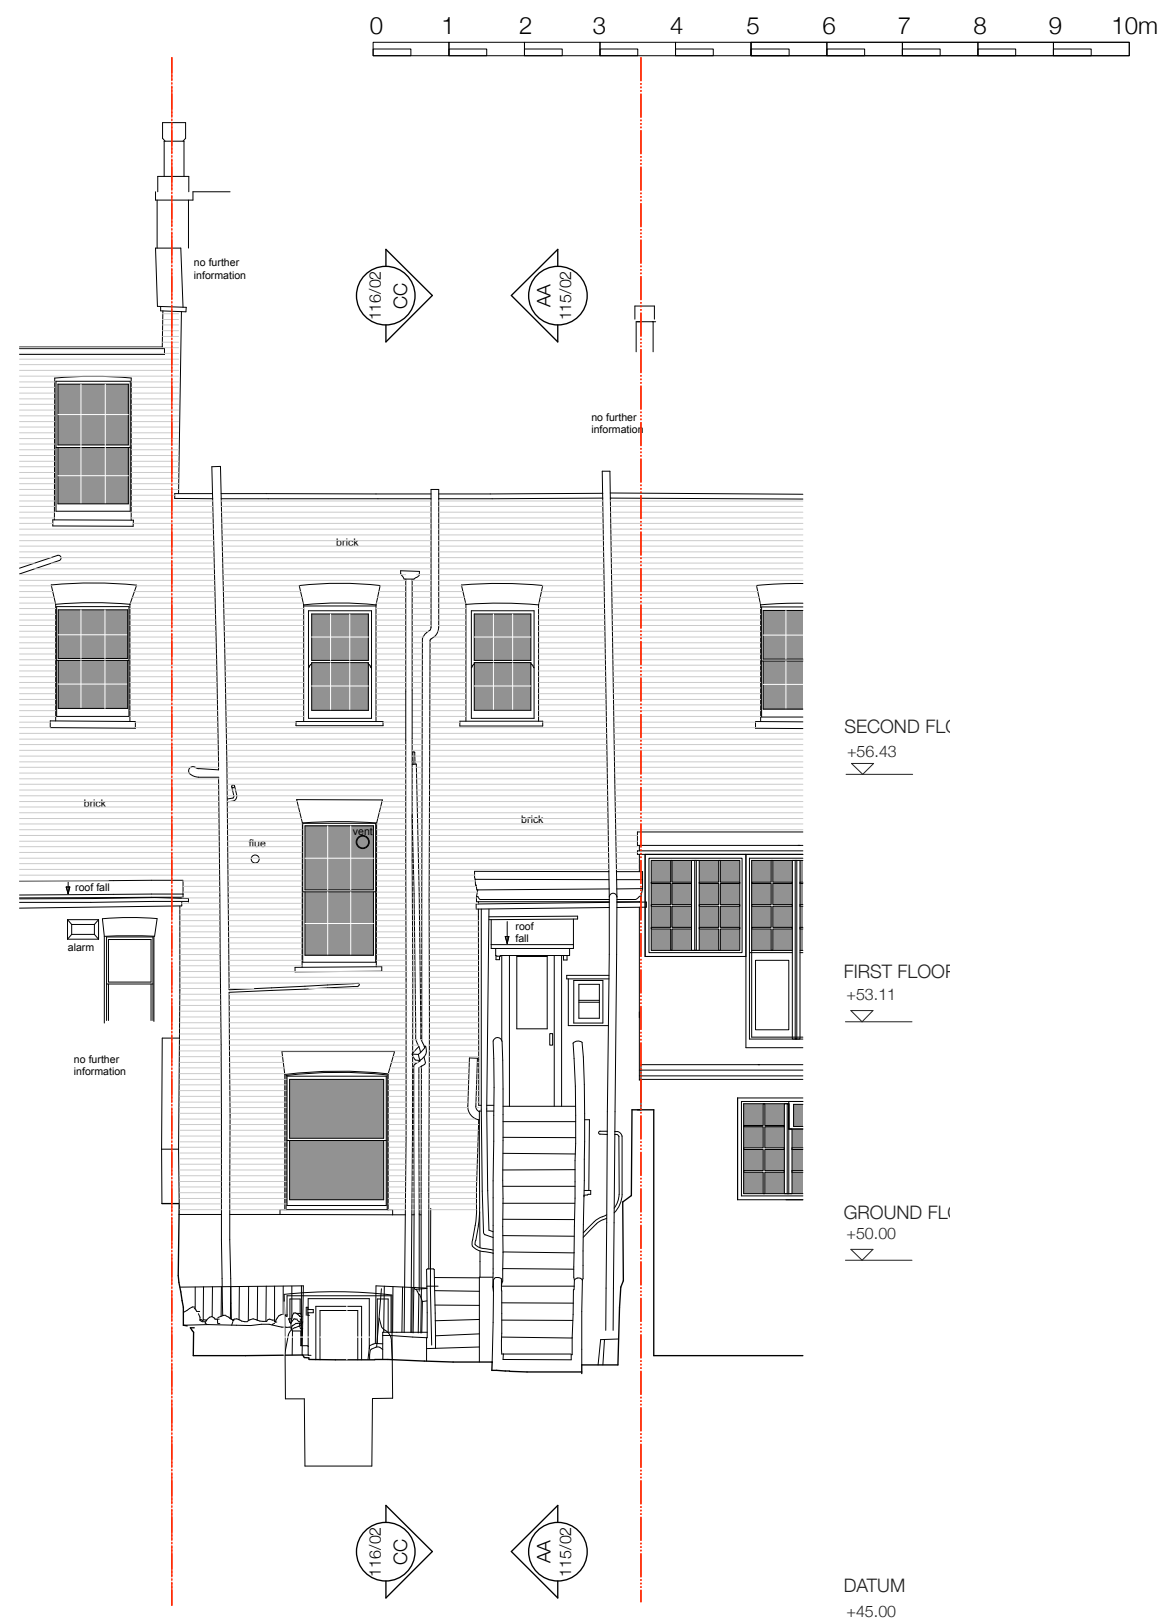

PL 107 /02  
Rear Elevation  
Garden

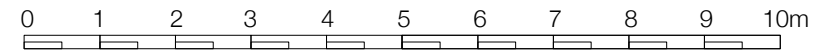

REVISION		Rev	Date	Description	Rev	Date	Description
F.I.	17.10.2023	Issued to Local Authority for Listed Building Consent					




DRAWING STATUS	BY CLIENT
Do not scale off drawing. Use figured dimensions. Notify studio mica of any errors, omissions or discrepancies. If this drawing has been transmitted electronically, the above statements also apply.	
STAGE 2 - CONCEPT DESIGN	
STAGE 3 - SCHEME DESIGN	X
STAGE 4 - CONSTRUCTION	

FOR COMMENT  
FOR APPROVAL  
APPROVED


**studiomica**

INTERIOR ARCHITECTURE DESIGN

SCALE	1:50 @ A1 // 1:100 @ A3	PROJECT No.	P2205	DRAWN BY	AB
CLIENT	Kaz & Mark Donald				
PROJECT	105 Central Parade, Herne Bay, CT6 5JL				
DRAWING TITLE	Existing Front & Rear Elevations				
DRAWING No.	P2205	REVISION No.	PL 107		

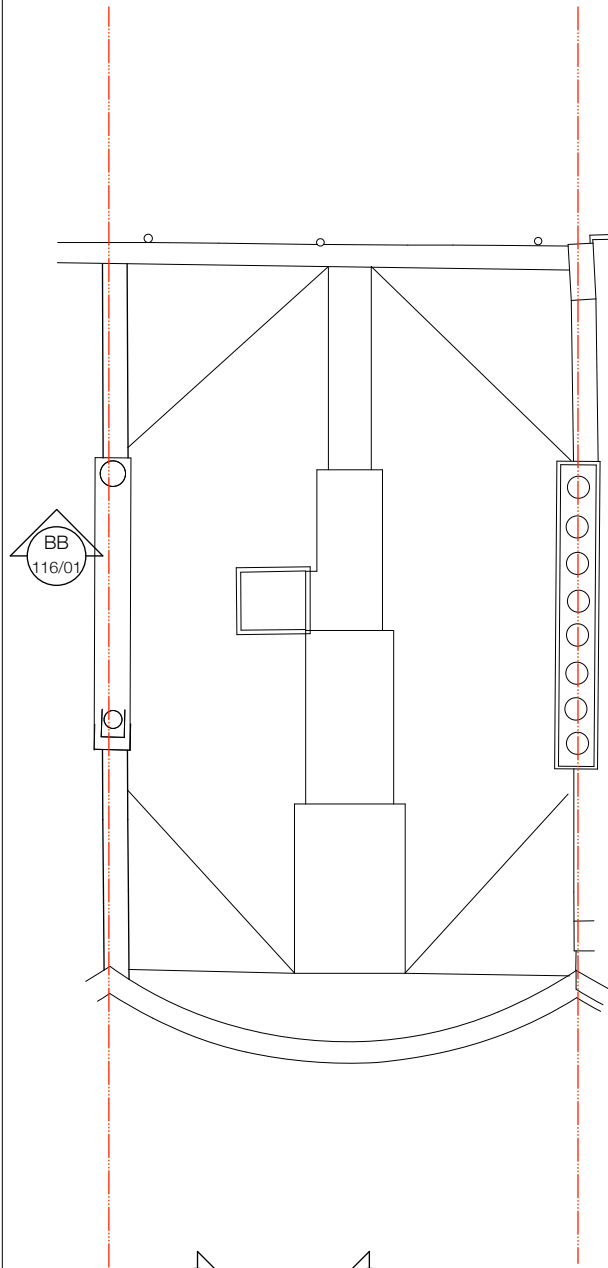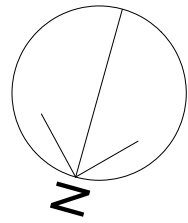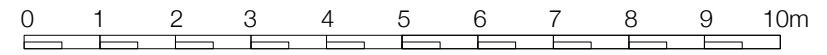

PL 108 /01  
Roof Plan

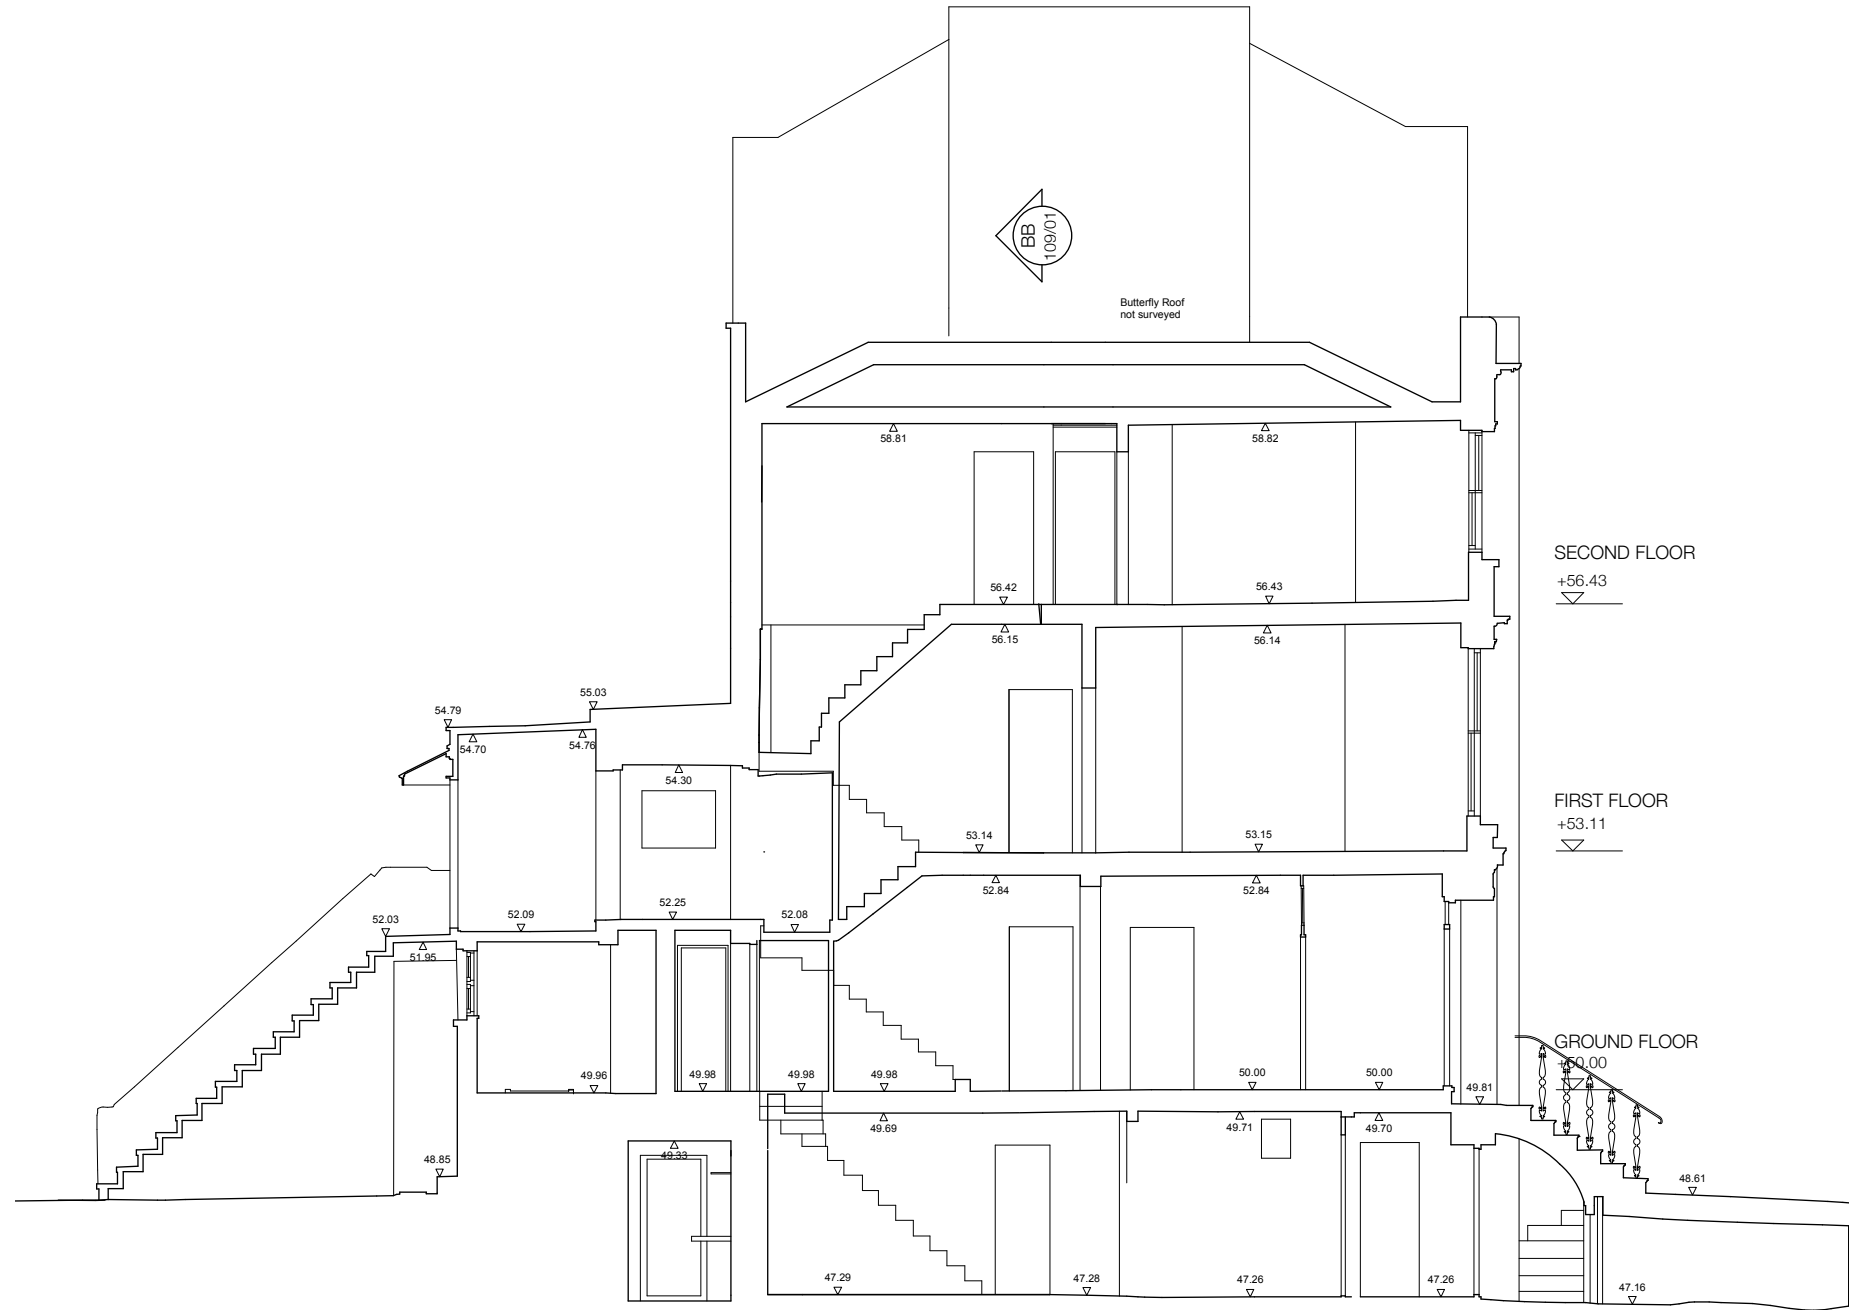

DATUM  
+45.00



PL 108 /02  
Section AA

REVISION		Rev	Date	Description	Rev	Date	Description
F.I.	17.10.2023	Issued to Local Authority for Listed Building Consent					



DRAWING STATUS	
Do not scale off drawing. Use figured dimensions. Notify studio mica of any errors, omissions or discrepancies. If this drawing has been transmitted electronically, the above statements also apply.	
STAGE 2 - CONCEPT DESIGN	
STAGE 3 - SCHEME DESIGN	X
STAGE 4 - CONSTRUCTION	

BY CLIENT	
FOR COMMENT	
FOR APPROVAL	
APPROVED	


**studiomica**

INTERIOR ARCHITECTURE DESIGN

SCALE	1:50 @ A1 // 1:100 @ A3	PROJECT No.	P2205	DRAWN BY	AB
CLIENT	Kaz & Mark Donald				
PROJECT	105 Central Parade, Herne Bay, CT6 5JL				
DRAWING TITLE	Existing Roof & Section AA				
DRAWING No.	P2205	PL 108	REVISION No.		

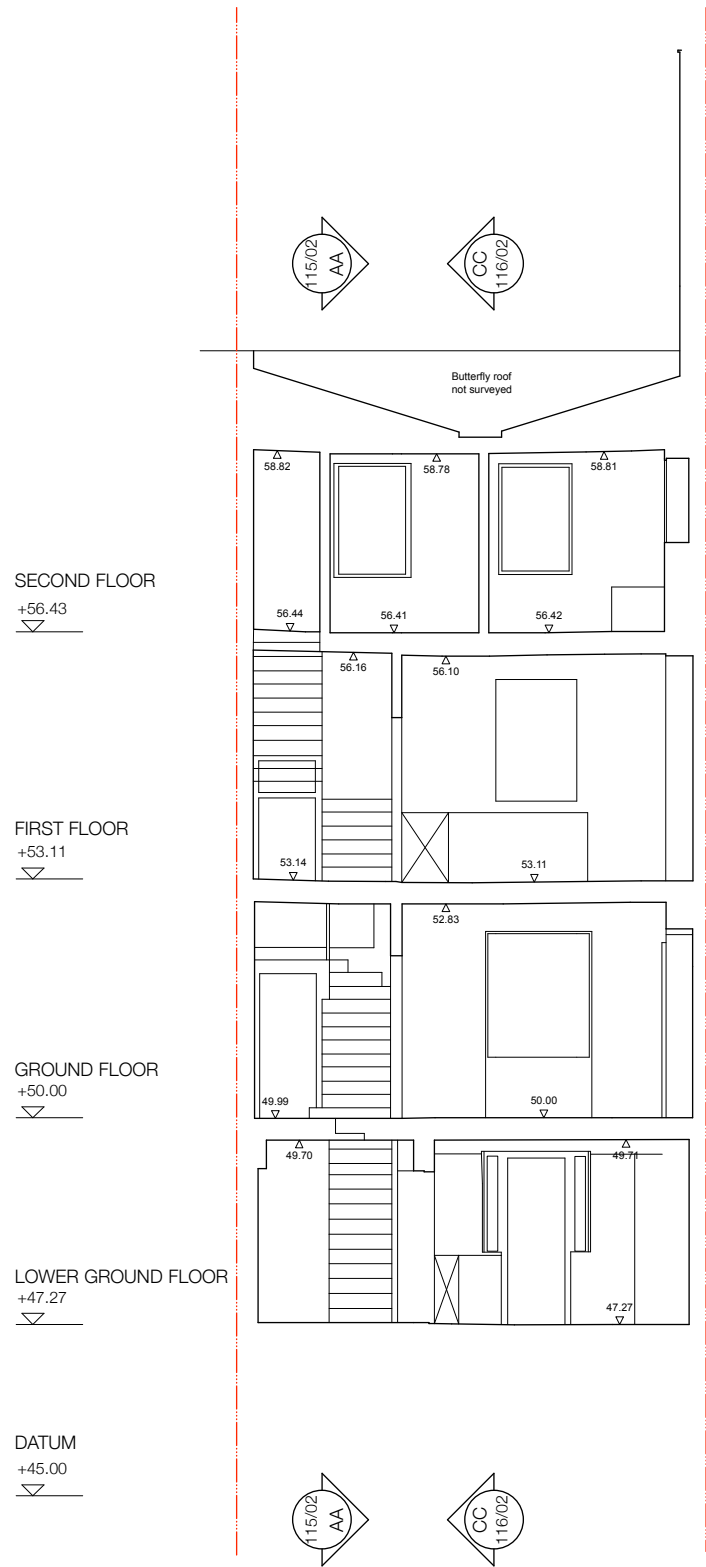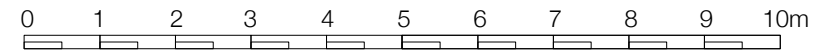

PL 109 /01  
Section BB

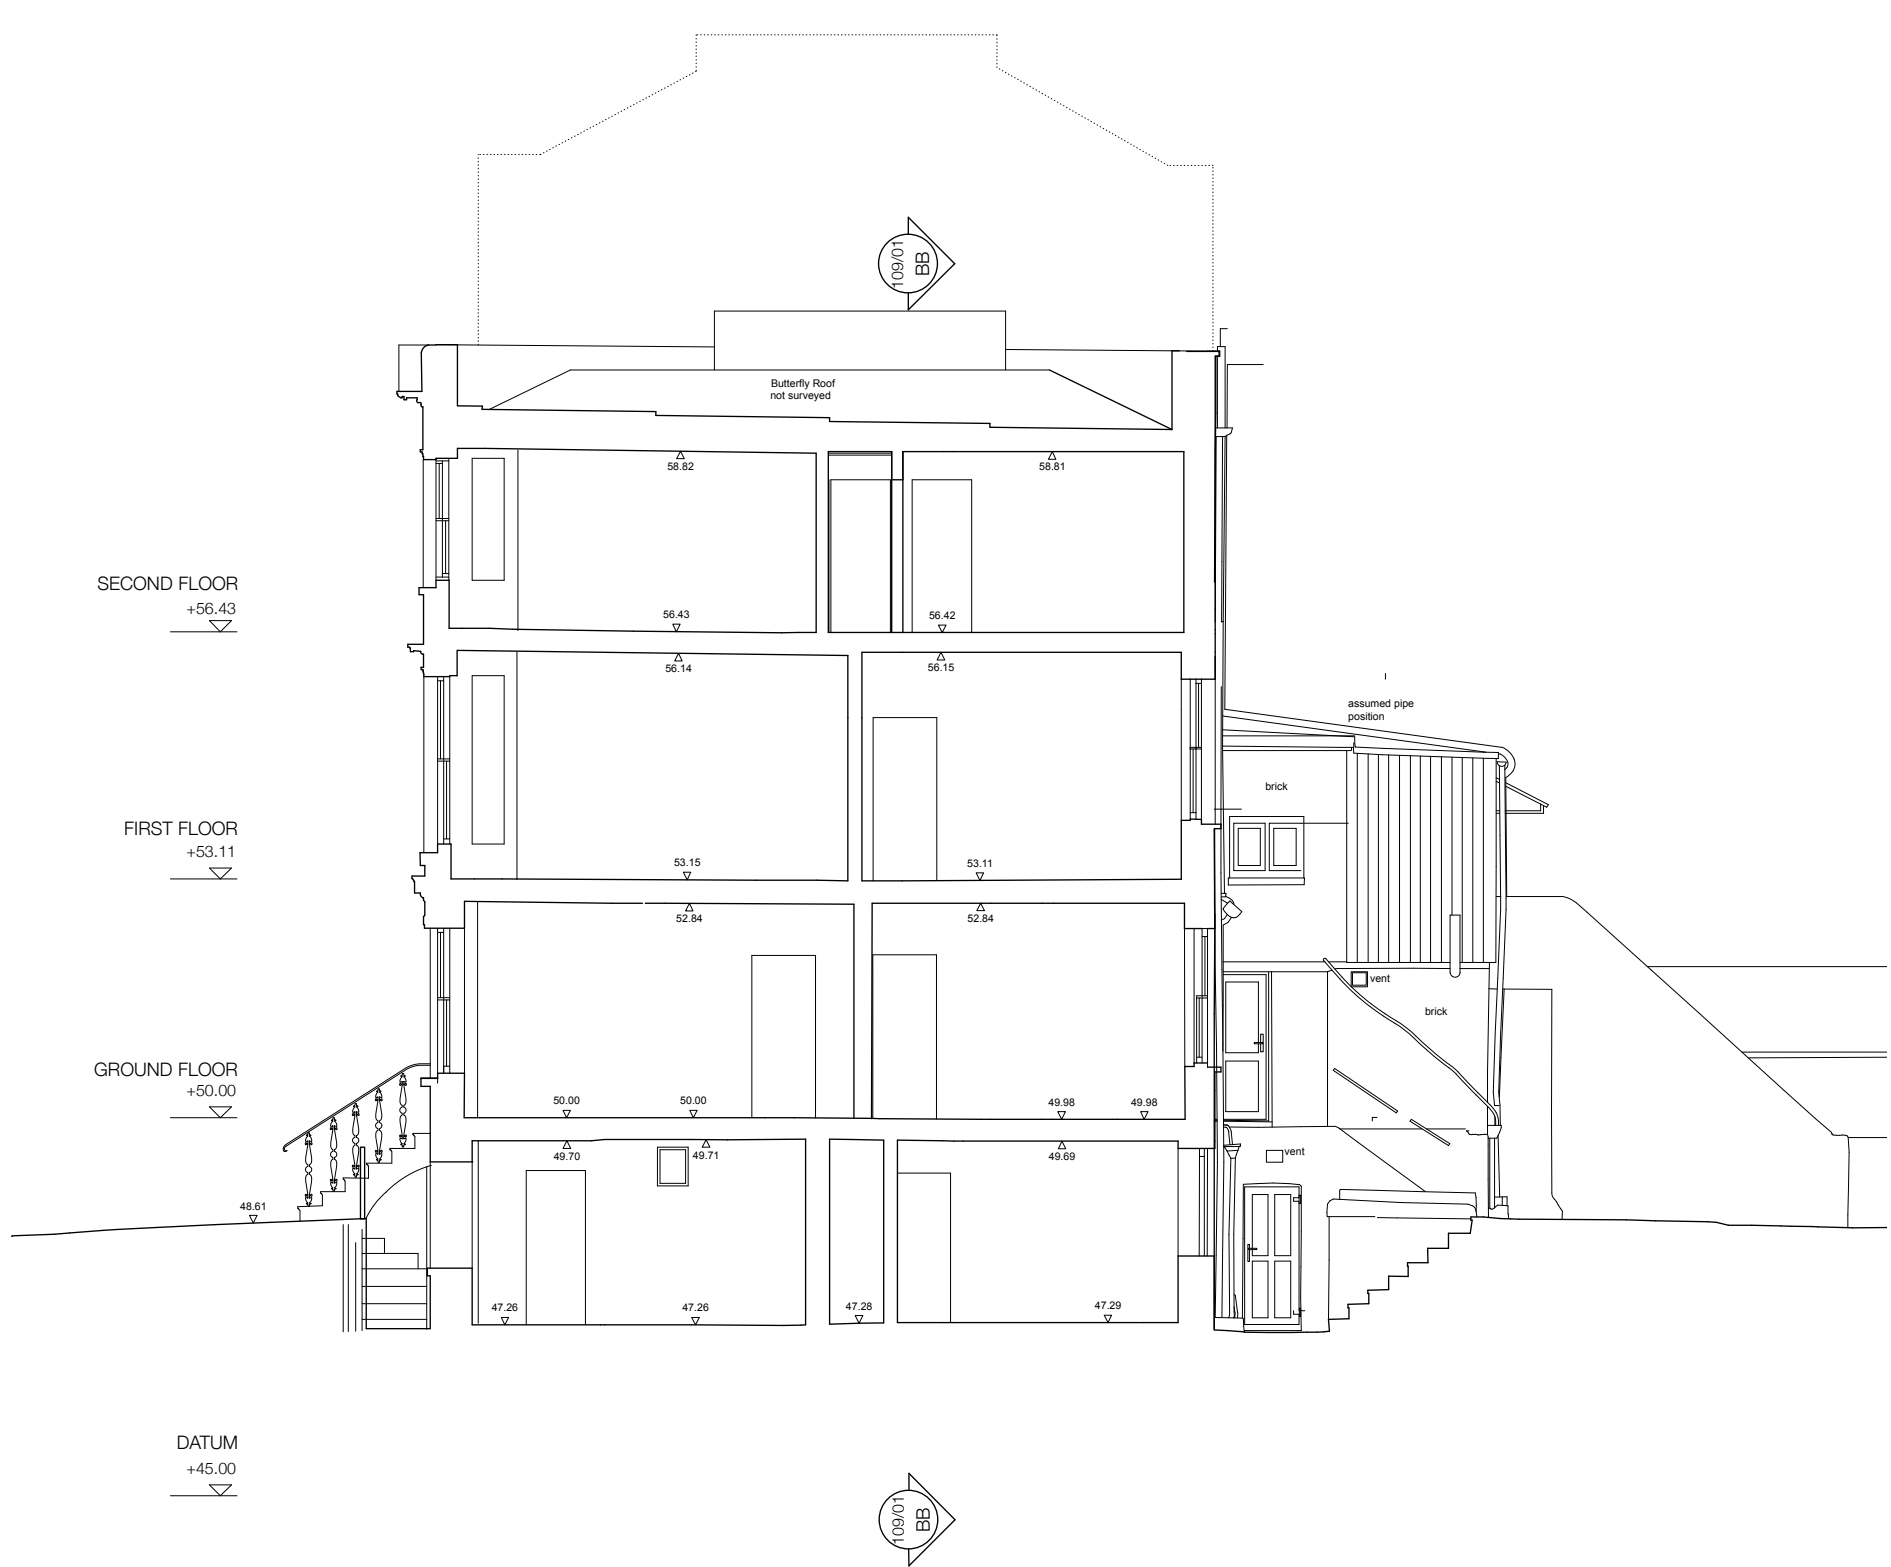

PL 109 /02  
Section CC

REVISION		Rev	Date	Description	Rev	Date	Description
F.I.	17.10.2023	Issued to Local Authority for Listed Building Consent					

DRAWING STATUS	BY CLIENT
Do not scale off drawing. Use figured dimensions. Notify studio mica of any errors, omissions or discrepancies. If this drawing has been transmitted electronically, the above statements also apply.	
STAGE 2 - CONCEPT DESIGN	
STAGE 3 - SCHEME DESIGN	<input checked="" type="checkbox"/>
STAGE 4 - CONSTRUCTION	

INTERIOR ARCHITECTURE DESIGN

SCALE	1:50 @ A1 // 1:100 @ A3	PROJECT No.	P2205	DRAWN BY	AB
CLIENT	Kaz & Mark Donald				
PROJECT	105 Central Parade, Herne Bay, CT6 5JL				
DRAWING TITLE	Existing Sections BB & CC				
DRAWING No.	P2205	PL 109	REVISION No.		