
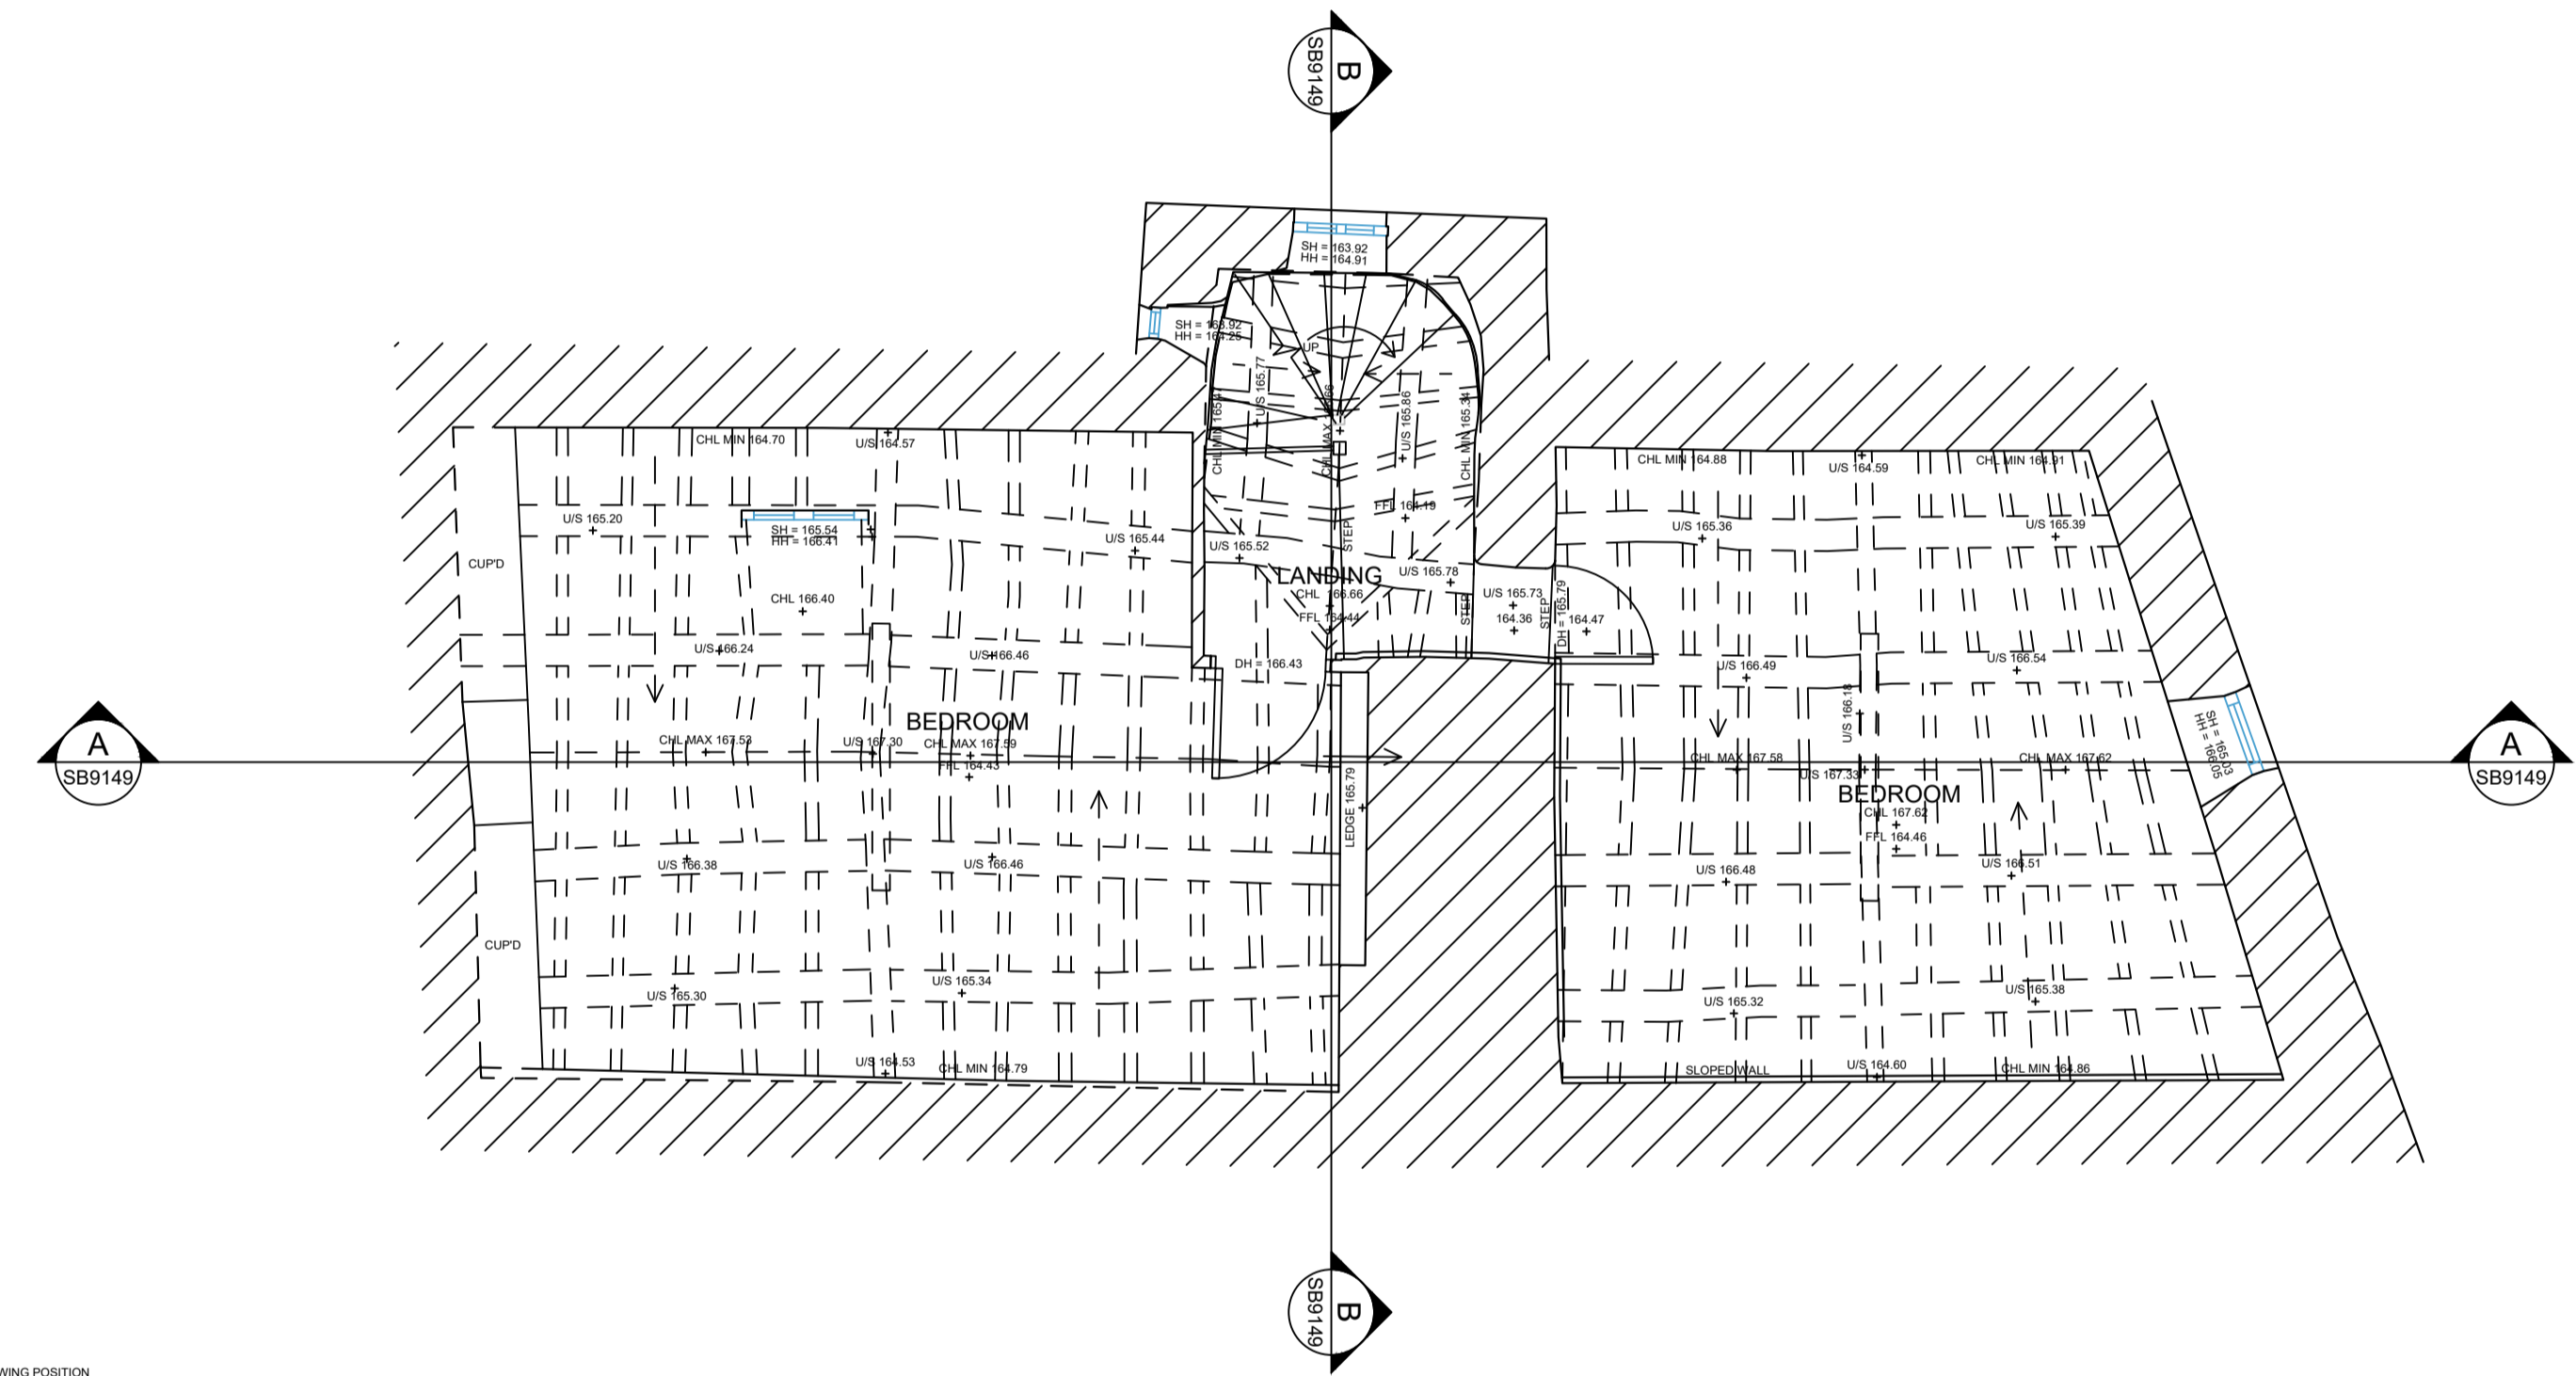
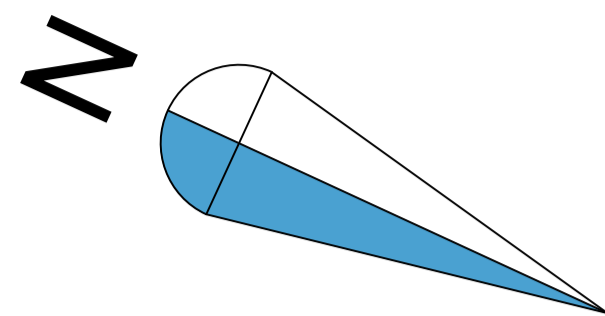



Notes:

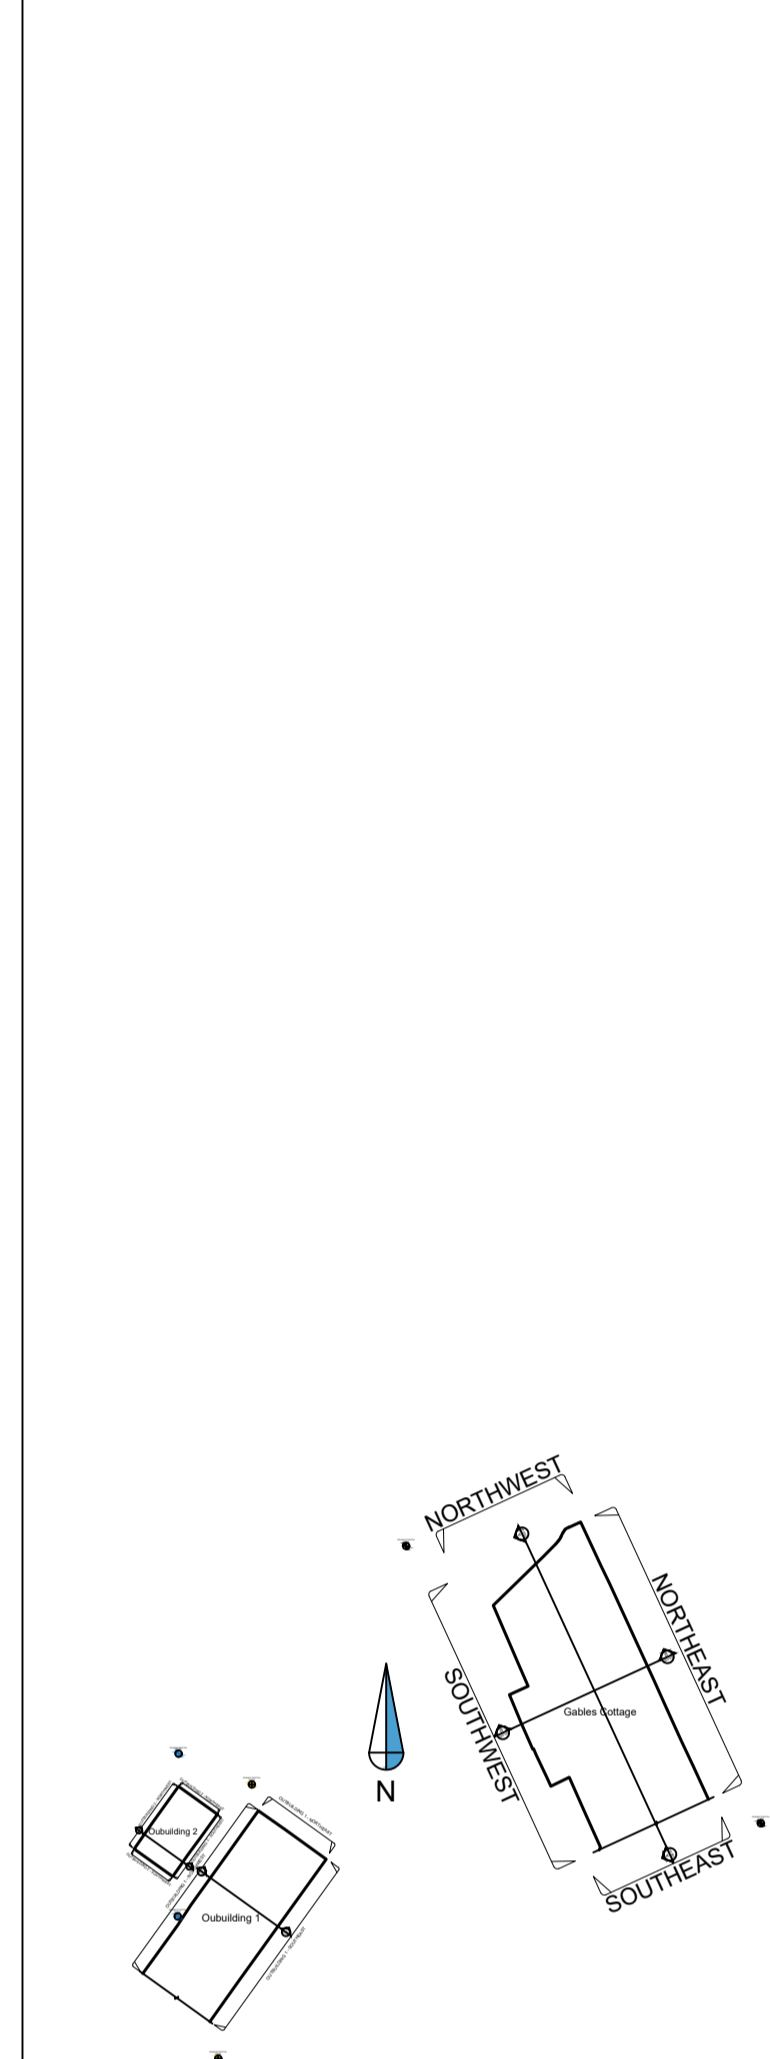

SECOND FLOOR PLAN

DRAWING POSITION  
DATE: 01/08/23

DRAWING POSITION  
DATE: 01/08/23

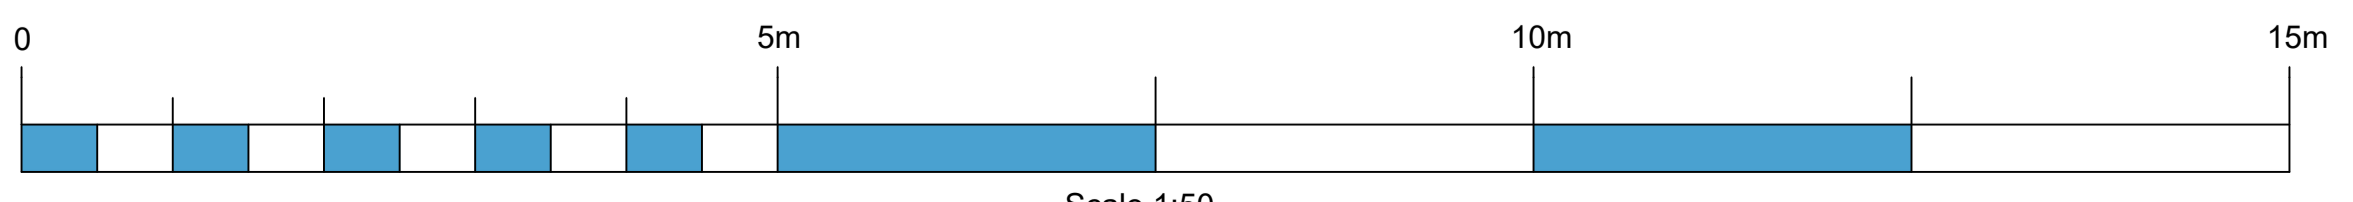

Scale 1:50

Rev	Comments	By	Chkd	Date



**SURVEYBASE**  
PRECISION DIGITAL SURVEYORS  
www.surveybase.co.uk  
Bath: 01225 314370 - London: 02039 066892

Project Name  
Gables Cottage, Churchill, Oxfordshire OX7 6NL

CAD Drawing Name  
SB9149 - MBS

Drawing Title  
SECOND FLOOR PLAN

Client Manton Property	Date 30/08/2023
Scale A1 @ 1:50	

Drawn By SB - DT	Checked By SB - HA	SB Code SB9149	Revision -
---------------------	-----------------------	-------------------	---------------

Grid Orientation ARBITRARY	Site Level Datum OS GPS
-------------------------------	----------------------------

All dimensions are to be checked on site where applicable. This drawing must not be scaled, and only written dimensions should be respected.

Tree species and sizes on this drawing are not guaranteed, and if critical should be verified by an arboriculturist. Tree spreads are average about the bole, and heights are approximate at the time of the survey.