






SITE PLAN / GROUND FLOOR

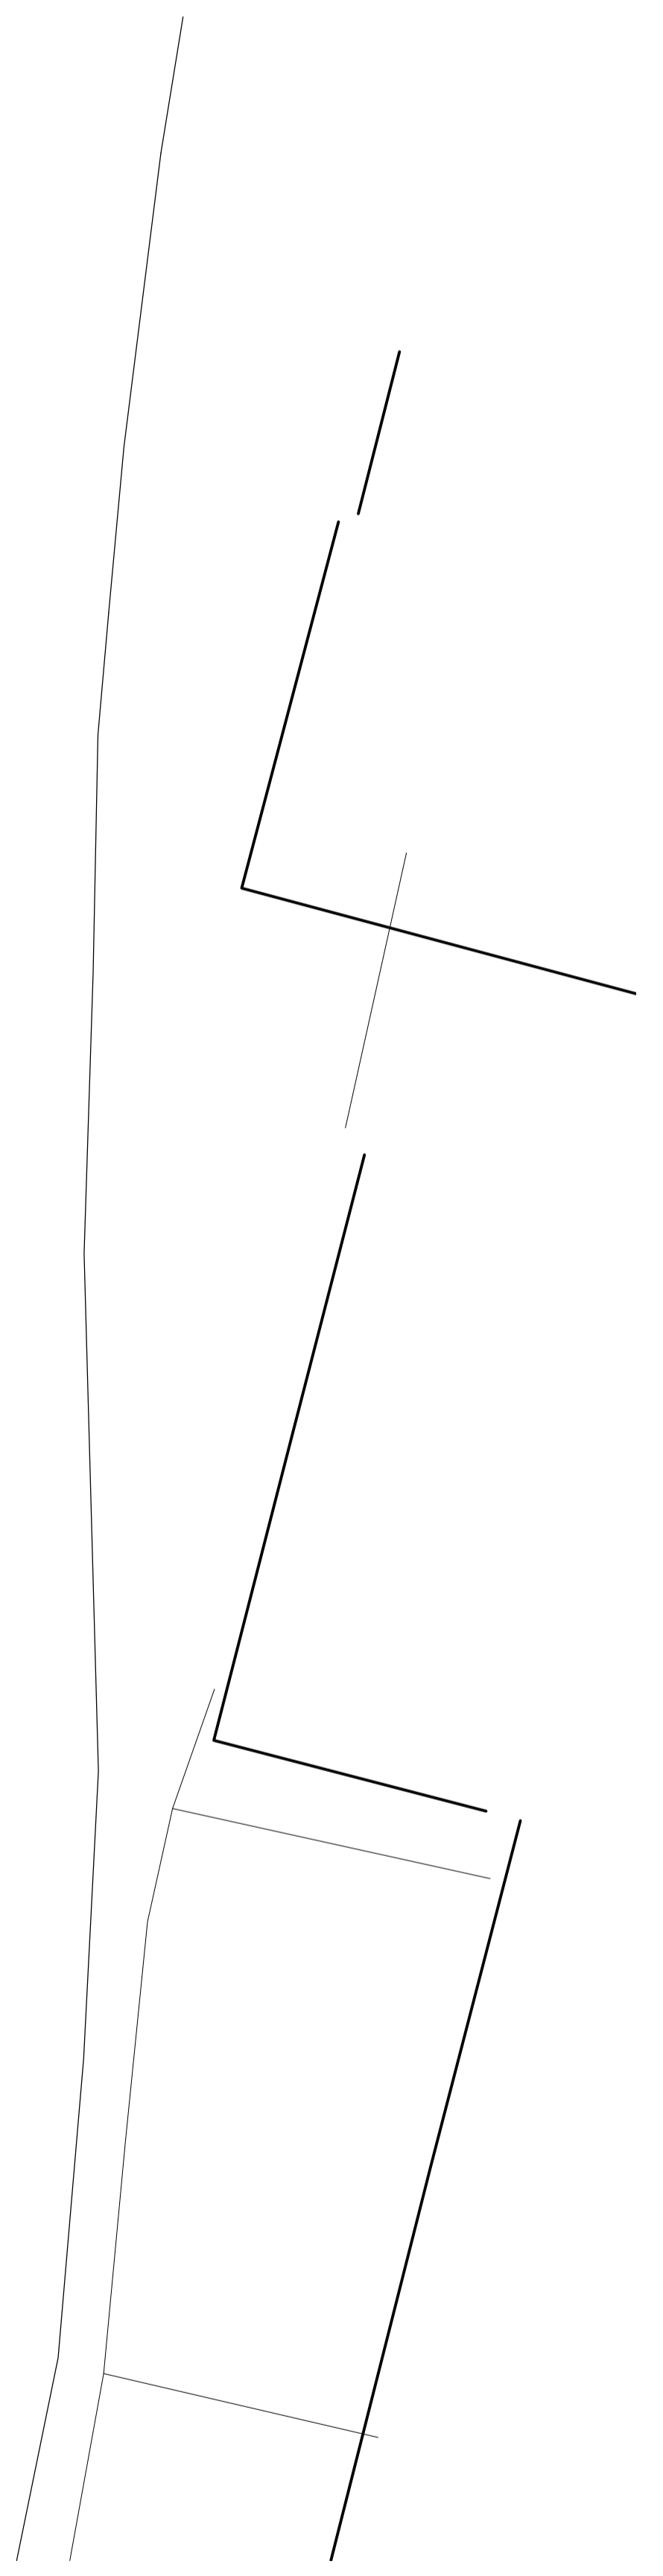

SECOND FLOOR

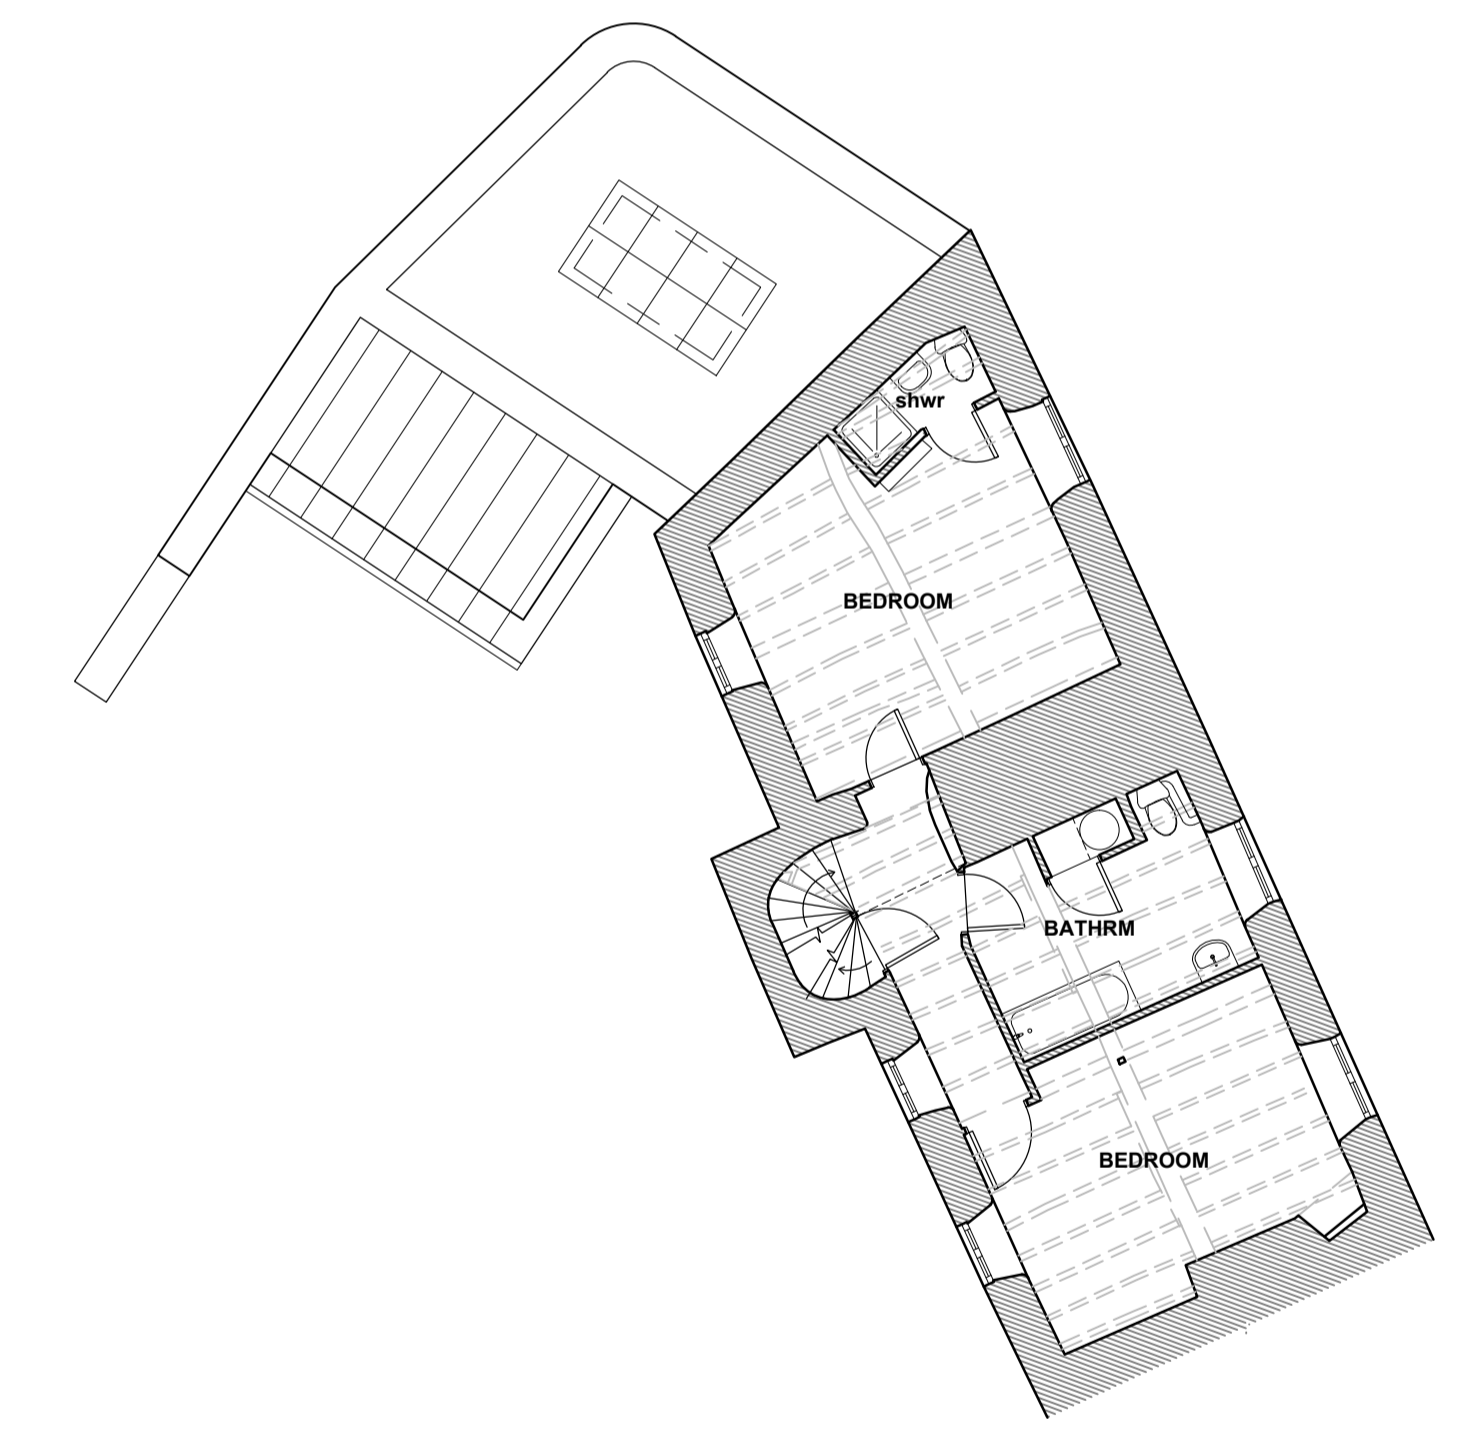

FIRST FLOOR

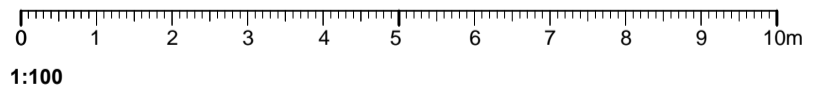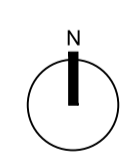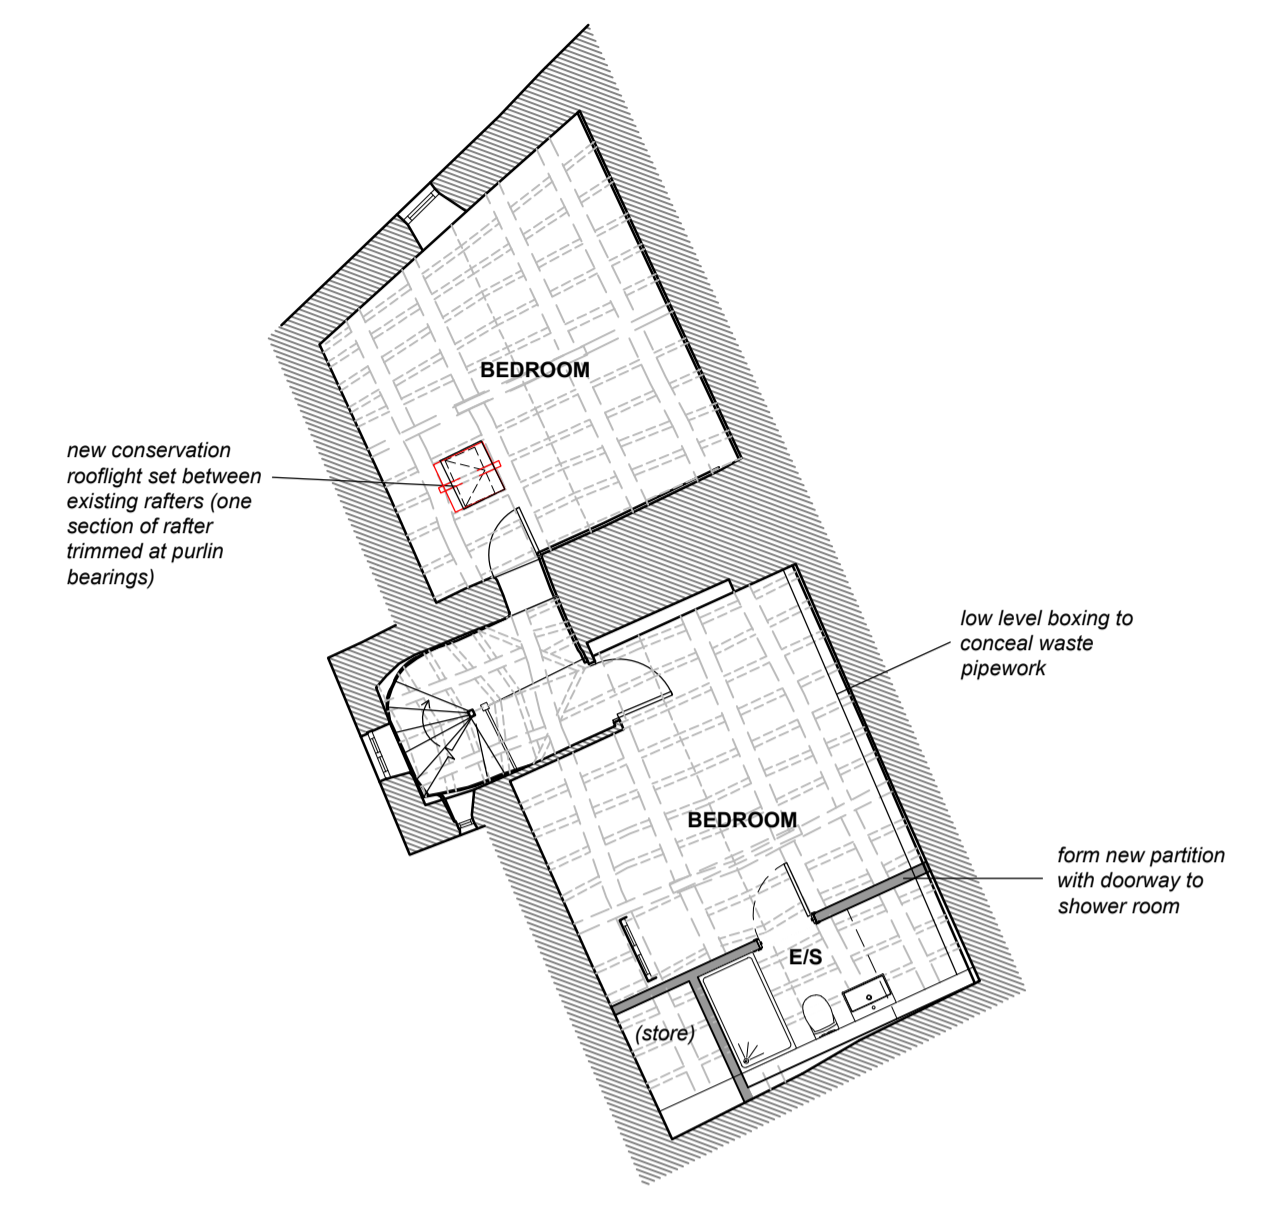

**WOODFIELD BRADY**  
architects

Client / Project: Mr & Mrs P Anderson  
EXTENSION TO DWELLING

Project Address: Gables Cottage  
Hackers Lane, Churchill  
Chipping Norton, OX7 6NL

Drawing Title: SITE/FLOOR PLANS

| Date     | Drawn | Scale / Page | Drawing ref. | Rev. |
|----------|-------|--------------|--------------|------|
| SEPT '23 | JDC   | 1:100 @ A1   | 23105.02     |      |

arlington house . arlington grange . curridge road . west berkshire . rg18 9ab  
t 01635 247 100 f 01635 247 070 e mail@woodfieldbrady.co.uk www.woodfieldbrady.co.uk

All dimensions to be checked on site prior to construction. Do not scale except for planning purposes.  
Any discrepancy between this drawing and other information to be referred to the architects.

Issued for: **PLANNING APP**