




PROPOSED GROUND FLOOR PLAN

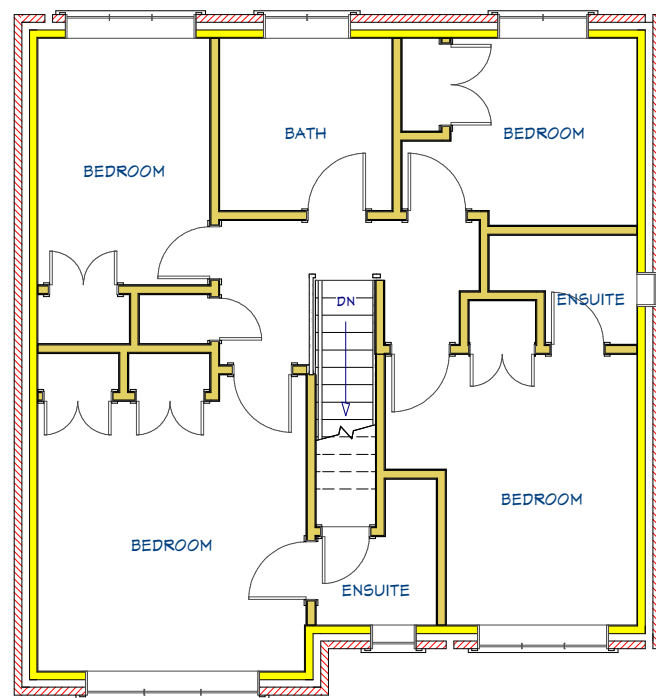


PROPOSED FIRST FLOOR PLAN
(NO CHANGE)

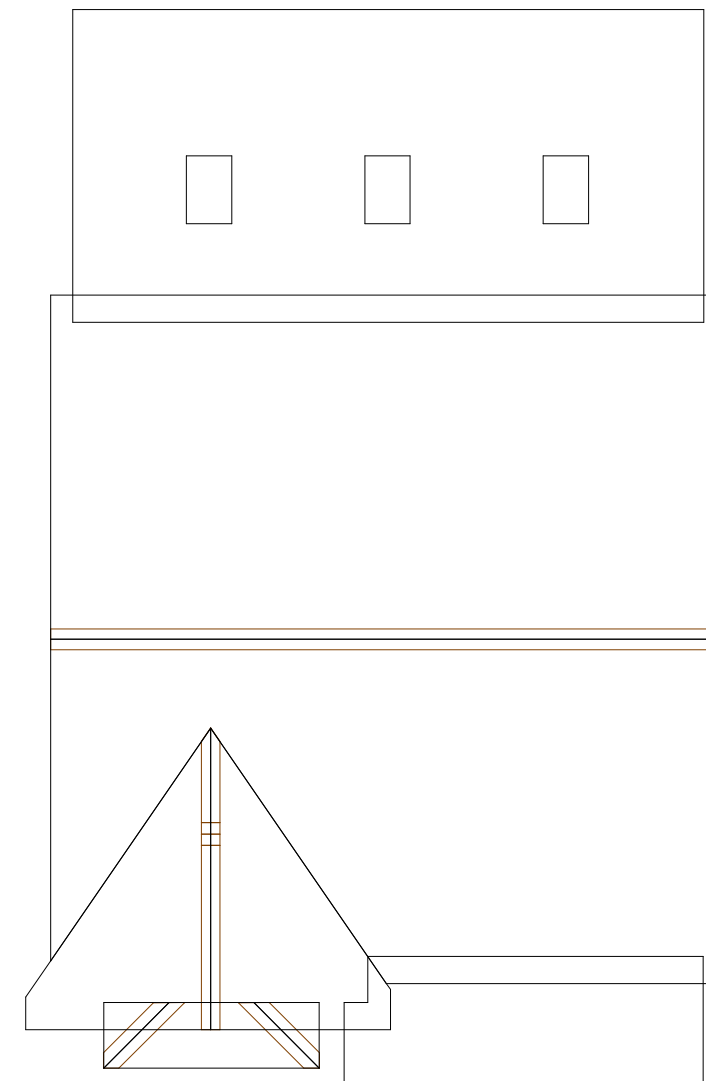

PROPOSED ROOF PLAN

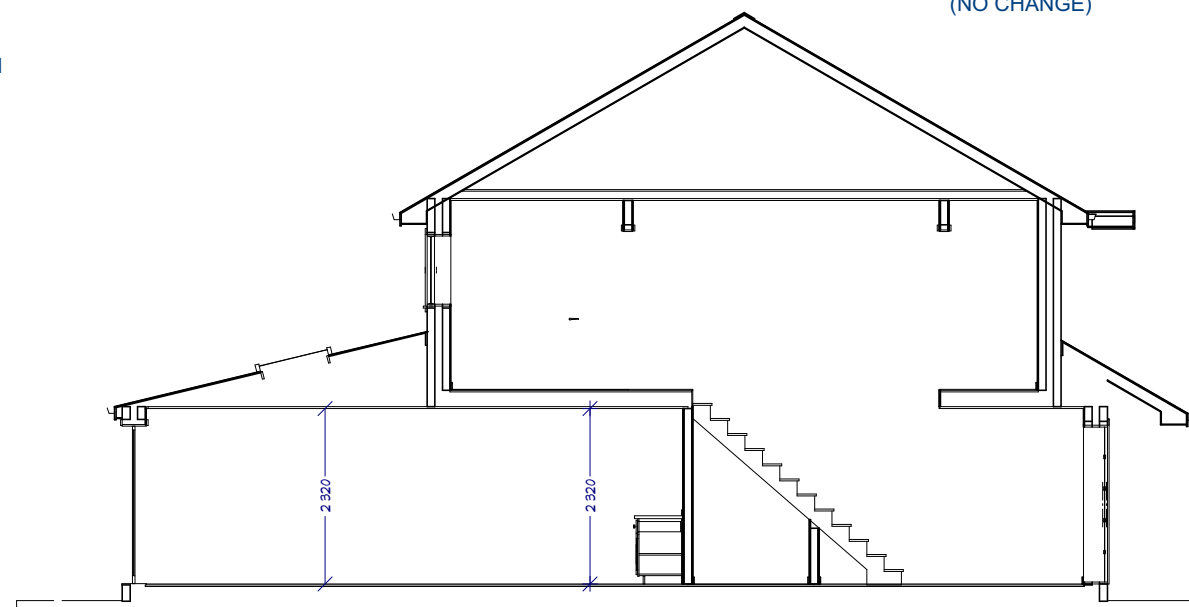

CROSS SECTION THROUGH SECTION 1

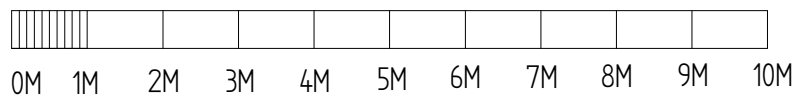

NOTES:
 1) ALL DRAWINGS SUPPLIED BY DWG PLANS ARE TO BE USED FOR PLANNING PERMISSION PURPOSES ONLY AND NOT TO BE USED FOR BUILDING REGULATION PURPOSES.
 2) THE CONTRACTOR, SUB-CONTRACTOR OR SUPPLIER IS TO CHECK ALL RELEVANT DIMENSIONS, LEVELS, EXISTING STRUCTURE AND MATERIALS PRIOR TO COMMENCING THE WORKS.
 © THIS DRAWING IS COPYRIGHT AND MAY NOT BE COPIED, TRACED, ALTERED OR REPRODUCED WITHOUT WRITTEN PERMISSION FROM DWG PLANS.

	NAME	DATE
DRAWN	PRB	24/10/2023

UNLESS OTHERWISE SPECIFIED
DIMENSIONS ARE IN MILLIMETERS

DWG PLANS
 35 Cranmer Drive, Nursling, Southampton, SO16 0TD
 Mobile: 07851229345, Email: info@dwgplans.co.uk

TITLE
 Proposed floor and roof plan
 5 Watley Close, Nursling

SIZE A3	DWG NO DWG PLANS 02039	REV B
------------	---------------------------	----------

CLIENT: Mr & Mrs Sharma

SCALE: 1:100 @ A3 SHEET 1 of 1