





EXISTING FRONT ELEVATION
(WEST FACING)

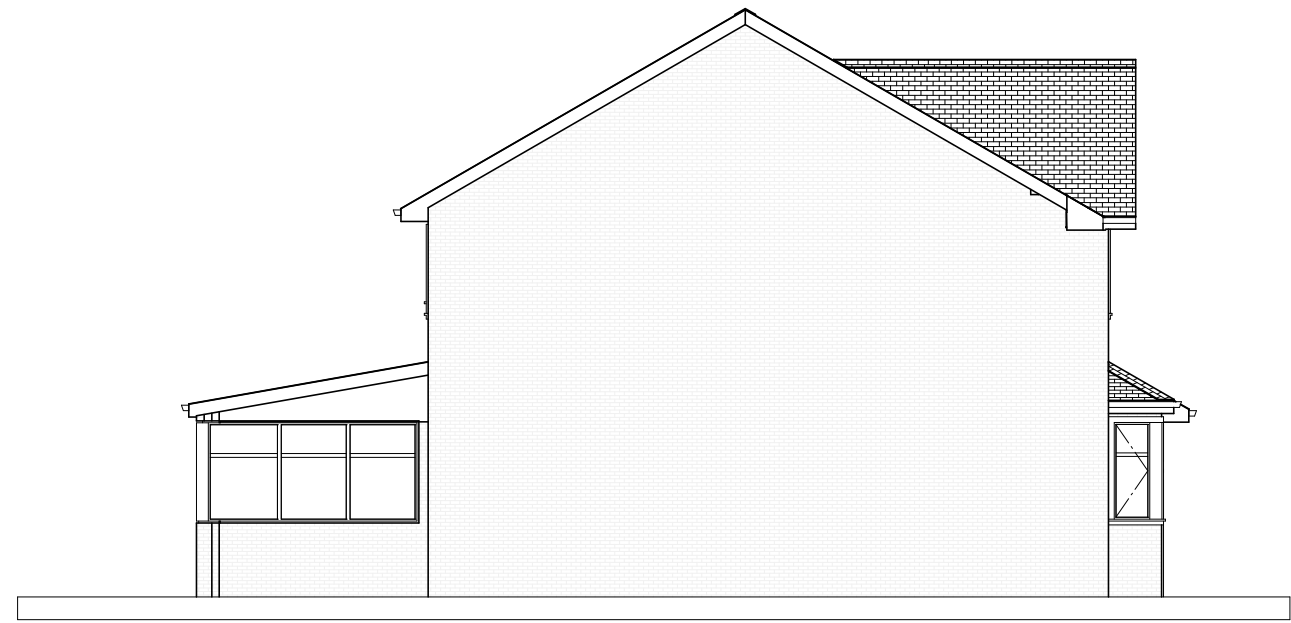

EXISTING SIDE ELEVATION
(NORTH FACING)




EXISTING REAR ELEVATION
(EAST FACING)

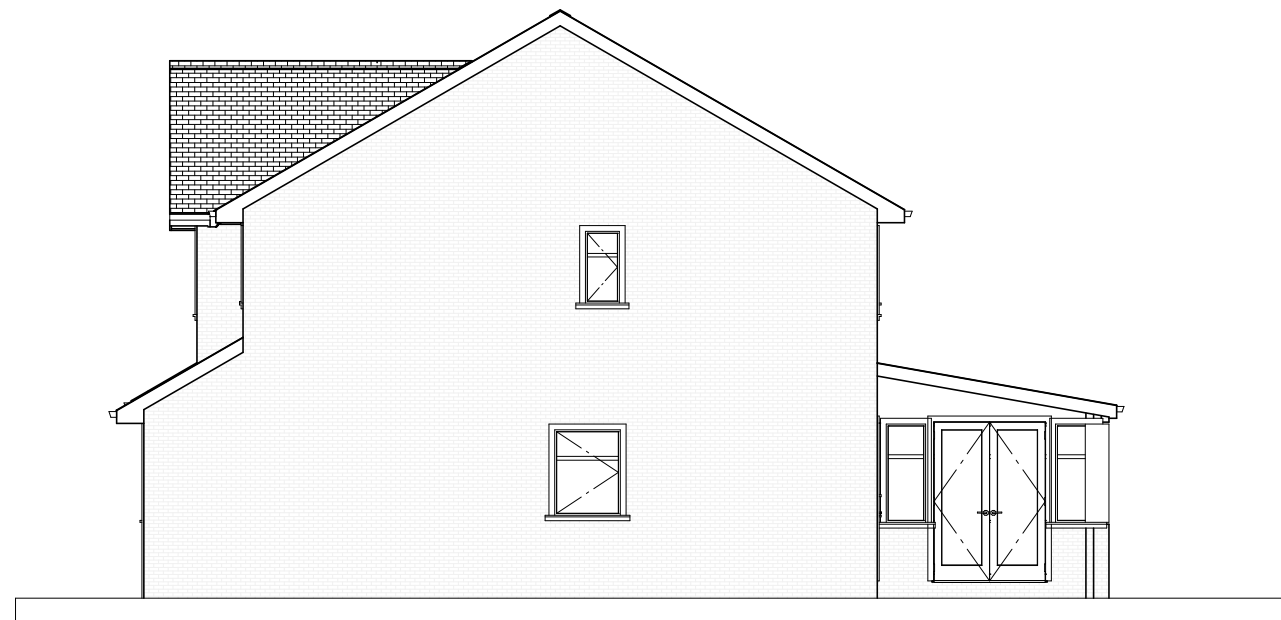

EXISTING SIDE ELEVATION
(SOUTH FACING)

NOTES:

- 1) ALL DRAWINGS SUPPLIED BY DWG PLANS ARE TO BE USED FOR PLANNING PERMISSION PURPOSES ONLY AND NOT TO BE USED FOR BUILDING REGULATION PURPOSES.
 - 2) THE CONTRACTOR, SUB-CONTRACTOR OR SUPPLIER IS TO CHECK ALL RELEVANT DIMENSIONS, LEVELS, EXISTING STRUCTURE AND MATERIALS PRIOR TO COMMENCING THE WORKS.
- © THIS DRAWING IS COPYRIGHT AND MAY NOT BE COPIED, TRACED, ALTERED OR REPRODUCED WITHOUT WRITTEN PERMISSION FROM DWG PLANS.

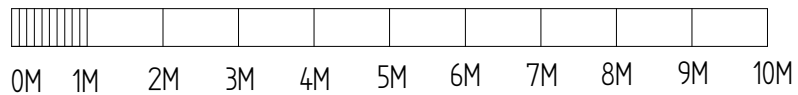

	NAME	DATE
DRAWN	PRB	24/10/2023

UNLESS OTHERWISE SPECIFIED
DIMENSIONS ARE IN MILLIMETERS

DWG PLANS
35 Cranmer Drive, Nursling, Southampton, SO16 0TD
Mobile: 07851229345, Email: info@dwgplans.co.uk

TITLE		
Existing elevations 5 Watley Close, Nursling		

SIZE	DWG NO	REV
A3	DWG PLANS 02037	B

CLIENT: Mr & Mrs Sharma

SCALE: 1:100 @ A3 SHEET 1 of 1