






PROPOSED FRONT ELEVATION  
(WEST FACING)

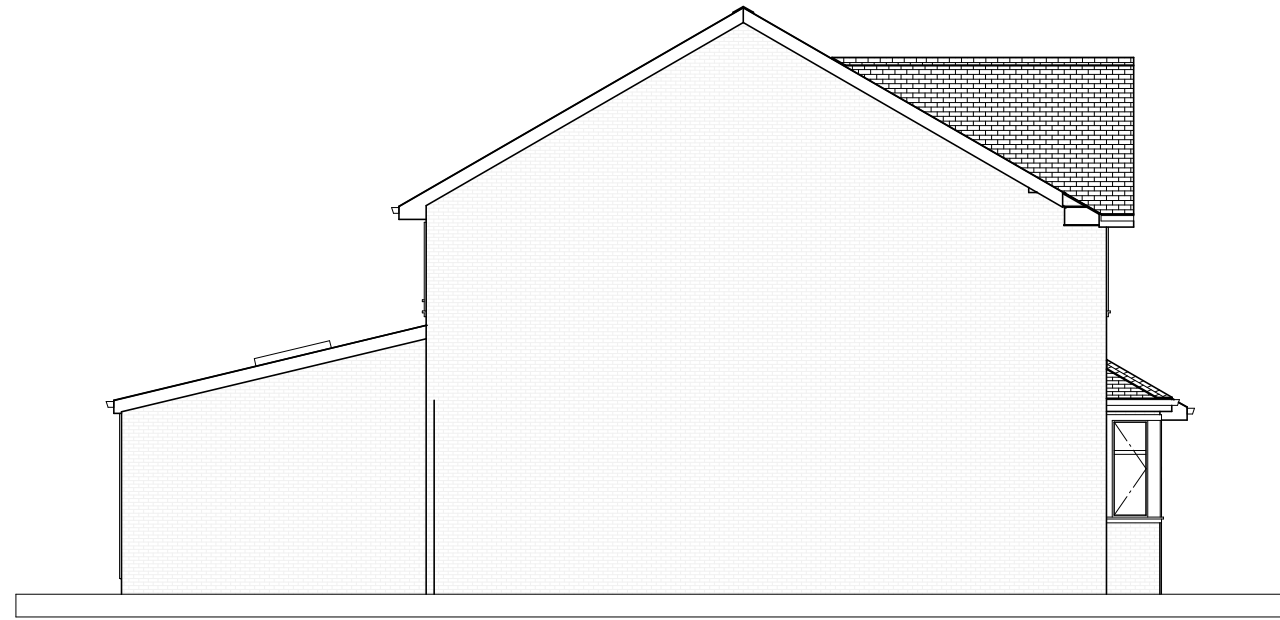

PROPOSED SIDE ELEVATION  
(NORTH FACING)

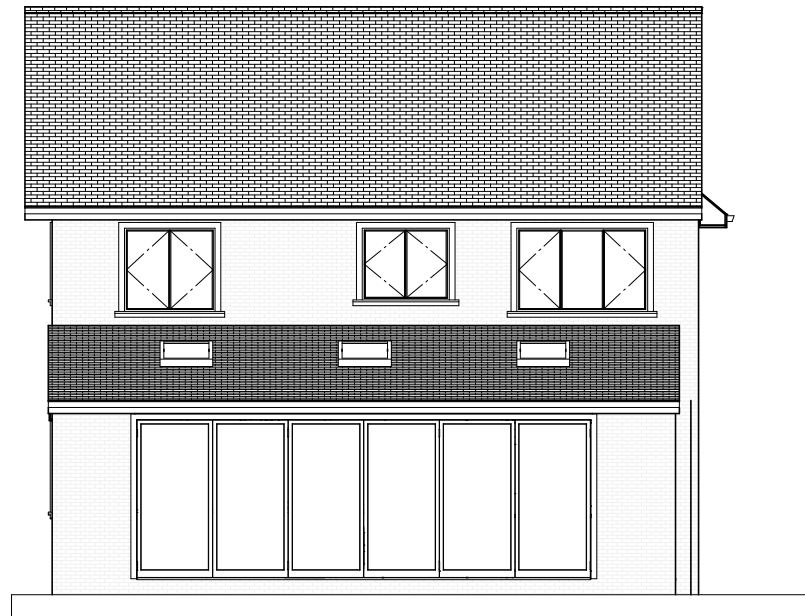


PROPOSED REAR ELEVATION  
(EAST FACING)

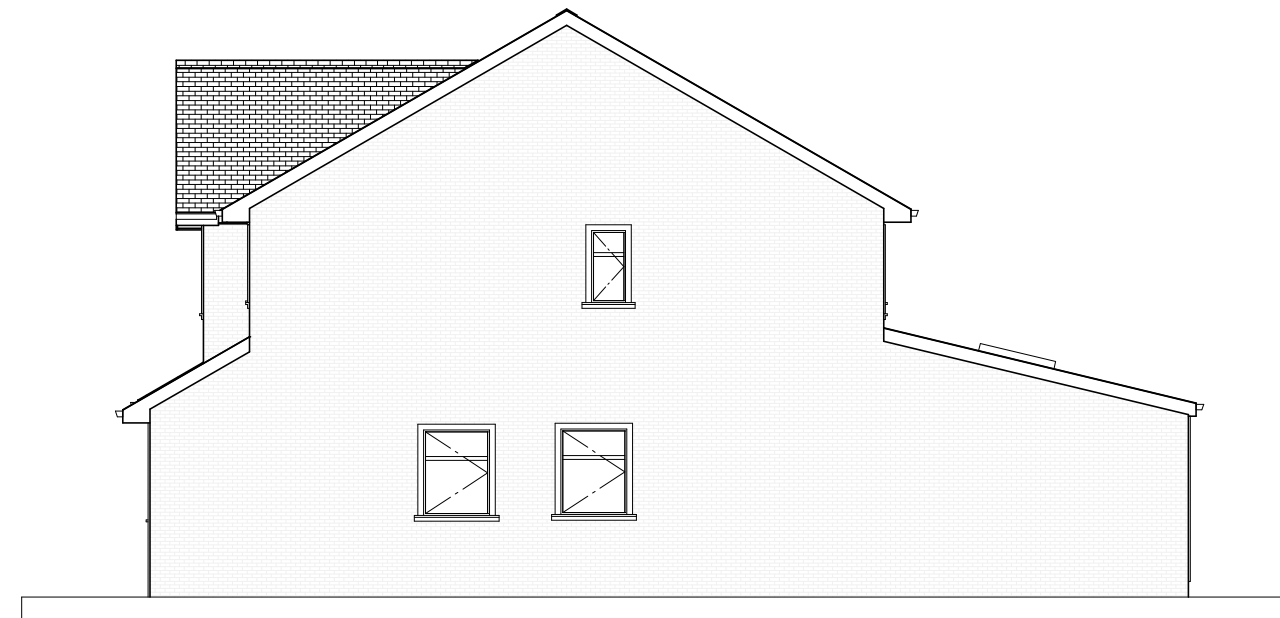

PROPOSED SIDE ELEVATION  
(SOUTH FACING)

NOTES:

- 1) ALL DRAWINGS SUPPLIED BY DWG PLANS ARE TO BE USED FOR PLANNING PERMISSION PURPOSES ONLY AND NOT TO BE USED FOR BUILDING REGULATION PURPOSES.
  - 2) THE CONTRACTOR, SUB-CONTRACTOR OR SUPPLIER IS TO CHECK ALL RELEVANT DIMENSIONS, LEVELS, EXISTING STRUCTURE AND MATERIALS PRIOR TO COMMENCING THE WORKS.
- © THIS DRAWING IS COPYRIGHT AND MAY NOT BE COPIED, TRACED, ALTERED OR REPRODUCED WITHOUT WRITTEN PERMISSION FROM DWG PLANS.

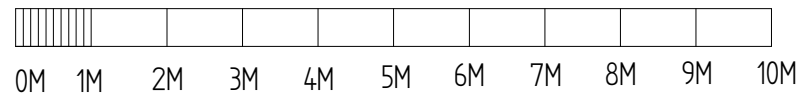

	NAME	DATE
DRAWN	PRB	24/10/2023
UNLESS OTHERWISE SPECIFIED DIMENSIONS ARE IN MILLIMETERS		

DWG PLANS 35 Cranmer Drive, Nursling, Southampton, SO16 0TD Mobile: 07851229345, Email: info@dwgplans.co.uk		
TITLE Proposed elevations 5 Watley Close, Nursling		
SIZE A3	DWG NO DWG PLANS 02040	REV B
CLIENT: Mr & Mrs Sharma		SCALE: 1:100 @ A3
		SHEET 1 of 1