


GARAGE No 2


GARAGE No 3

DRIVE


FOOTPATH

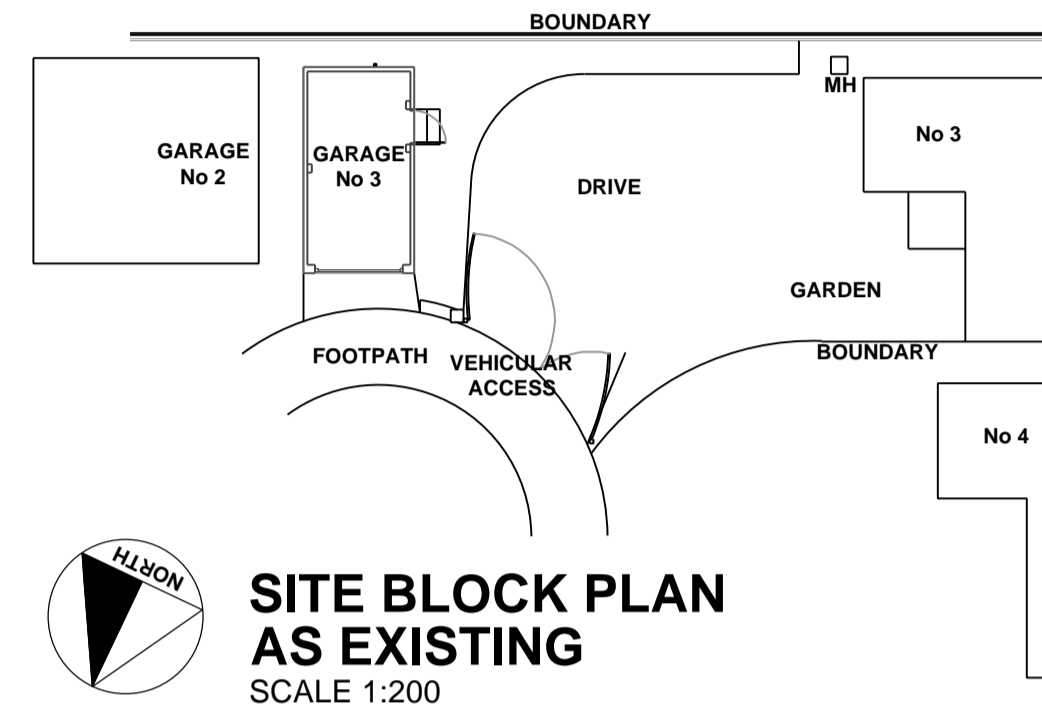


**SITE BLOCK PLAN AS EXISTING**  
 SCALE 1:200

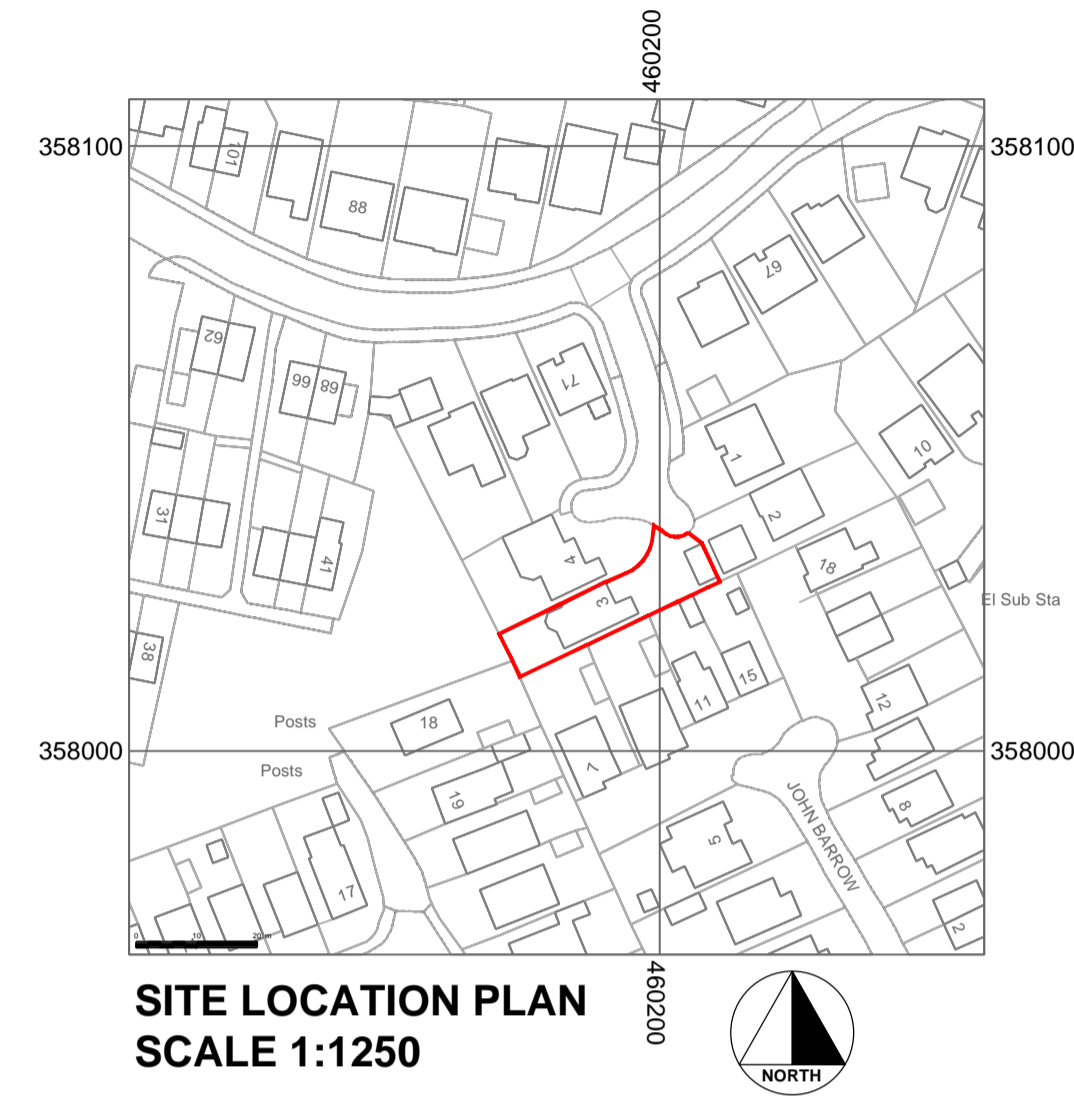


**SITE LOCATION PLAN**  
 SCALE 1:1250

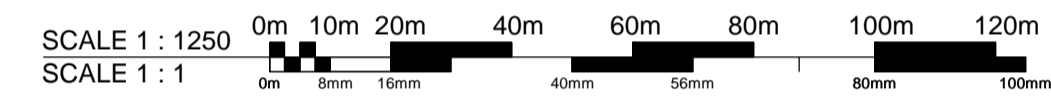

**GROUND FLOOR AS EXISTING**  
 SCALE 1:50

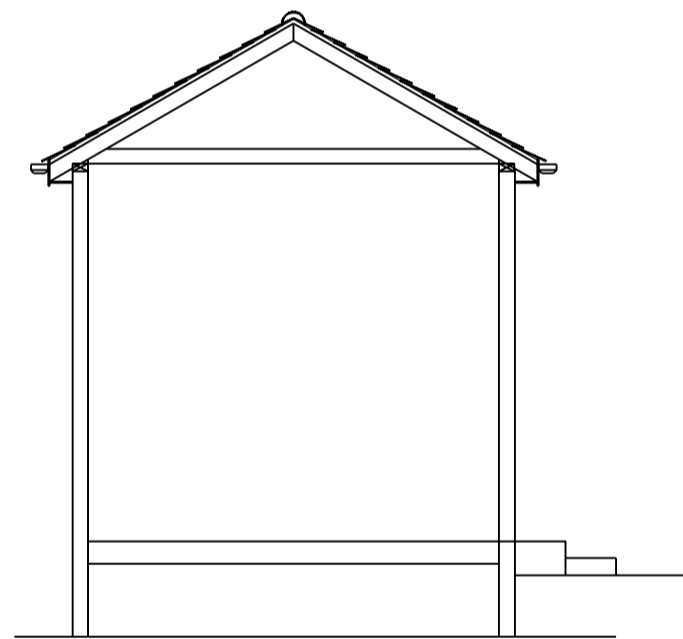


**SECTION AS EXISTING**  
 SCALE 1:50

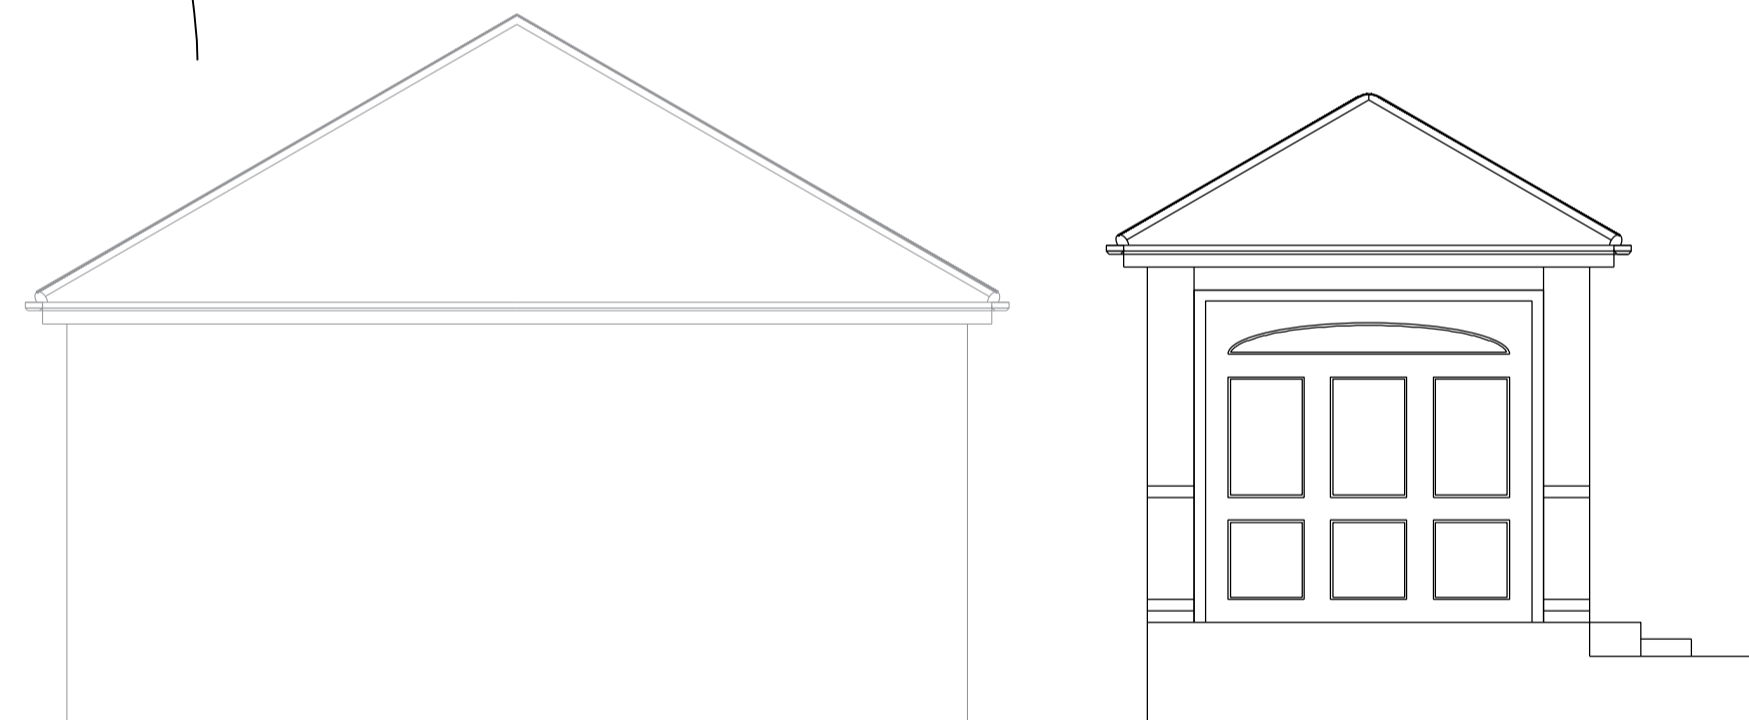


**FRONT**

**REAR**

**ELEVATIONS AS EXISTING**  
 SCALE 1:50

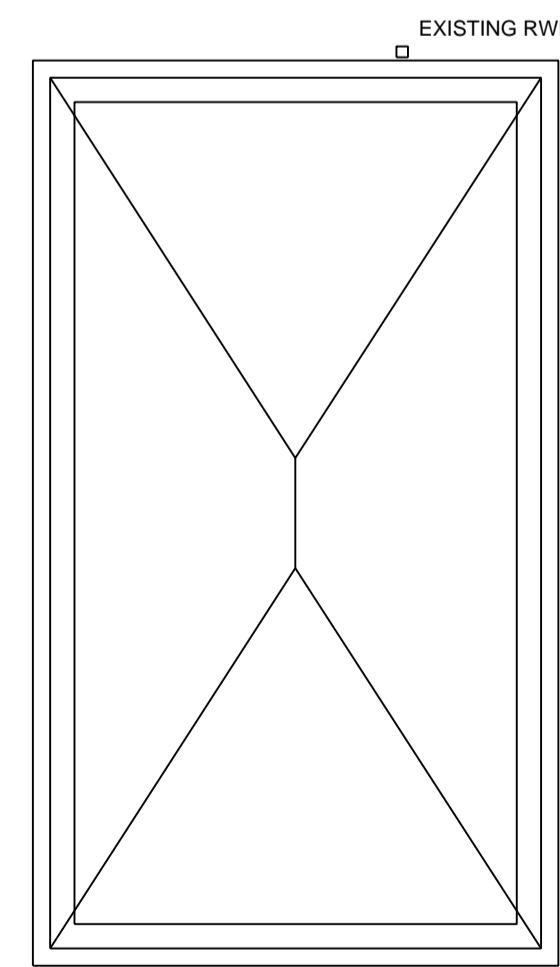

**ROOF PLAN AS EXISTING**  
 SCALE 1:50


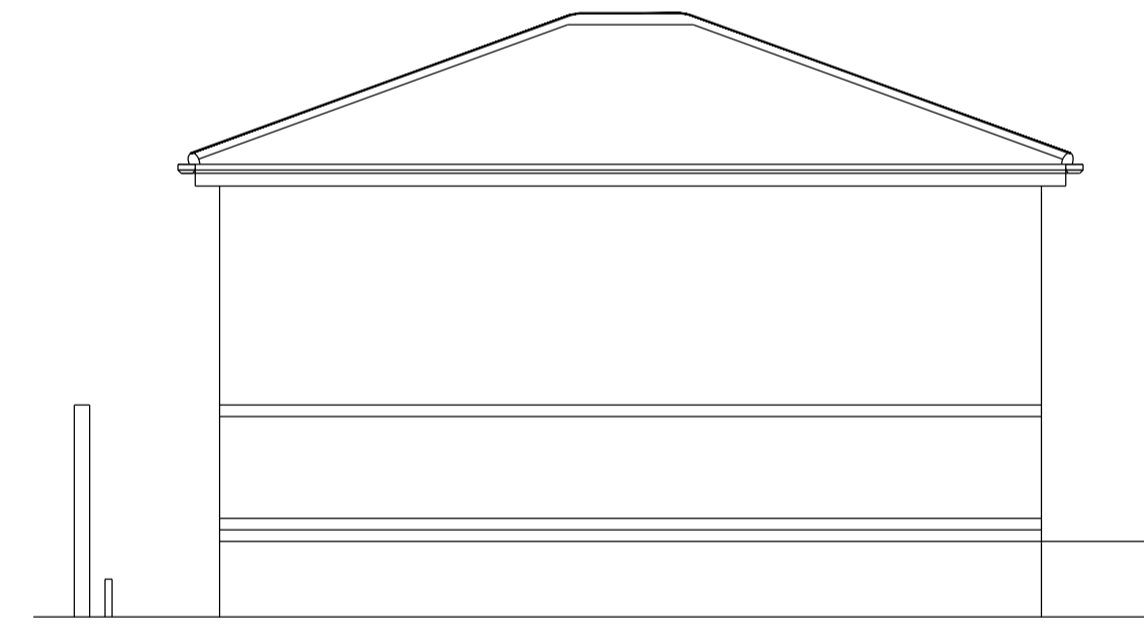


**SIDE**



**SIDE**

- MATERIALS**
- FACING BRICKWORK  
 MULTI BUFF WITH RED AND BLUE  
 ENGINEERING FEATURE BANDS.
  - ROOF TILES  
 CONCRETE PANTILES - TERRACOTTA.
  - DOORS  
 UPVC ANTHRACITE
  - RAIN WATER GOODS  
 UPVC ANTHRACITE

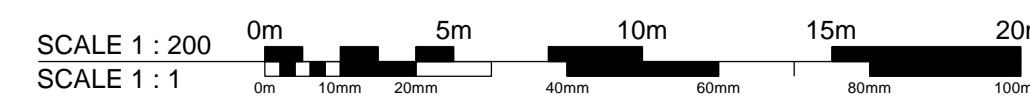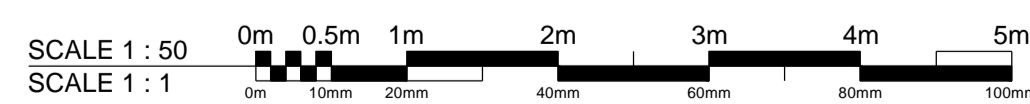

PL2	26.09.23	PLANNING APPLICATION ISSUE	RCW
rev:	date:	description:	by:
<b>VERTICALE EDGE DESIGN</b>			
CLIENT Mr & Mr Bancroft			
ADDRESS 3 Ruby Grove Rainworth Mansfield NG21 0GL			
DRAWING Layout, Site Plan and Site Location Plan As Existing			
STATUS <b>PLANNING APPLICATION ISSUE</b>			
DATE	September 2023	SCALE	as shown at A1
JOB No	DRAWING No	REVISION	
<b>VED749</b>	<b>01</b>	<b>PL2</b>	
<b>VERTICAL EDGE DESIGN</b> www.verticaledgedesign.co.uk			