




Gable Elevation As Proposed To Neighbours

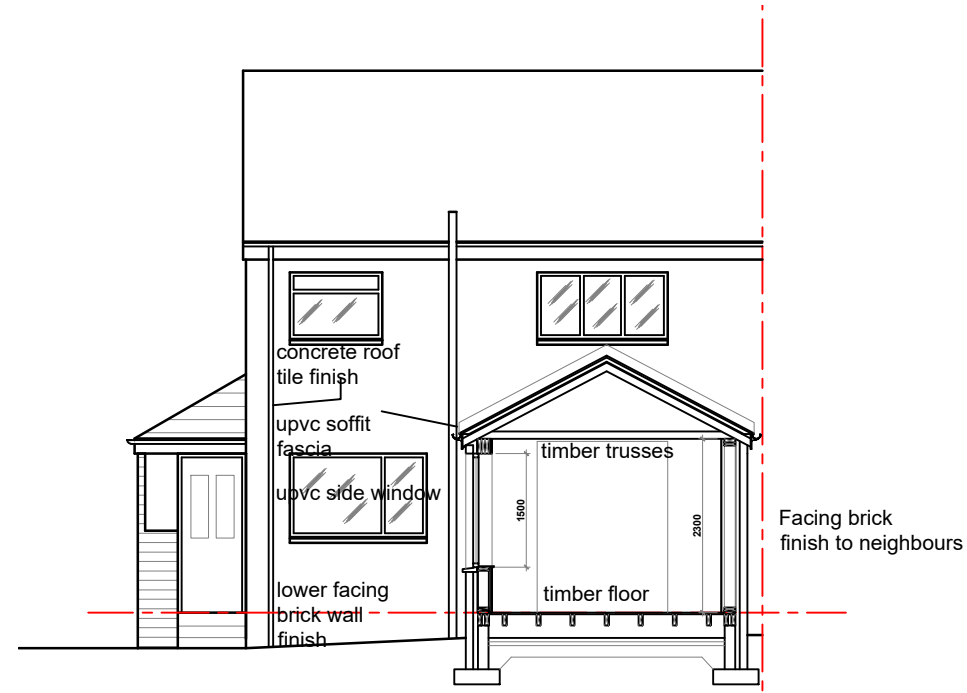

Typical Section AA As Proposed

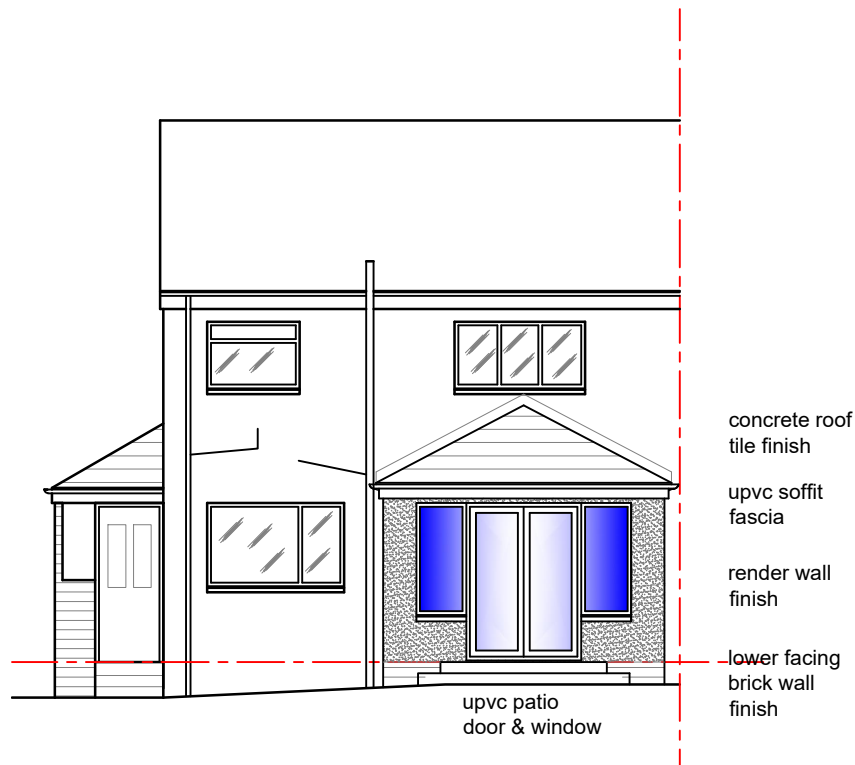

Rear Elevation As Proposed

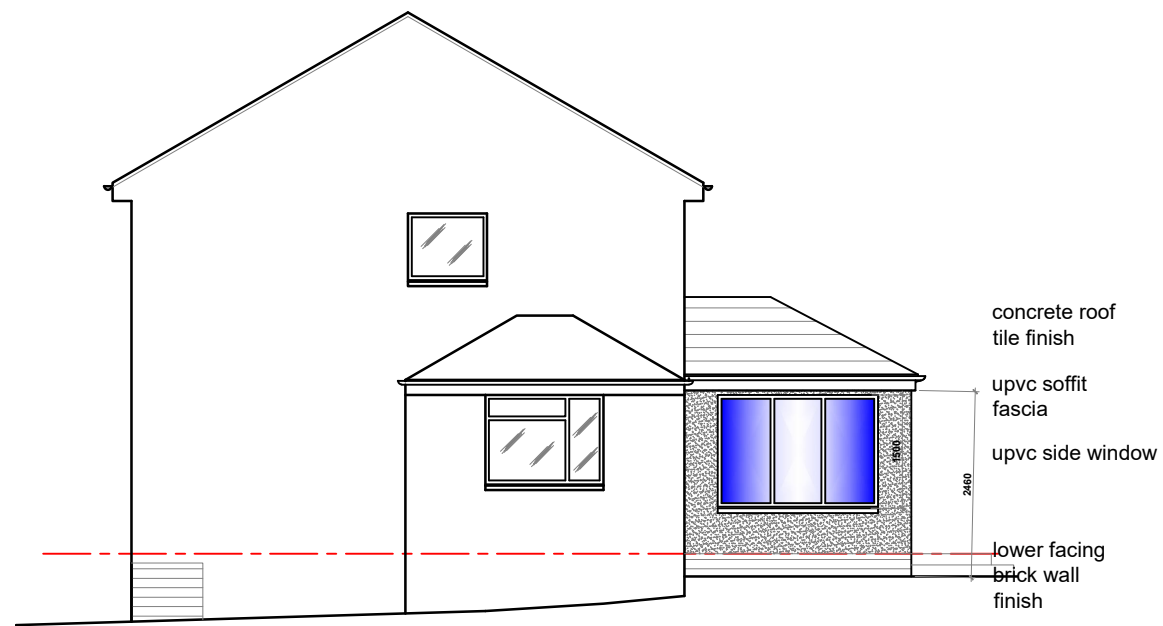

Gable Elevation As Proposed

Important

The contractor will be held to have examined the site and checked all dimensions and levels before commencing construction work. No assumption should be made without reference to the architect. No dimensions should be scaled from this drawing.

Revision	Date	By

GENERAL

Drawings and areas are indicative only and are subject to a full measured site survey.

All materials to be installed fully in accordance with the manufacturers recommendations.

All construction to be carried out in accordance with all the relevant current Health and safety guidelines and regulations.

All works to comply with the latest building Scotland Regulations and to the satisfaction of Building Control

All electrical works to comply with the latest Regulations

Do not scale drawing.

Planning Approval

Client
James Taylor

Project Title
Proposed Rear Extension
3 Scarhill Lane
Airdrie
ML6 9HN

Drawing Title
Elevations As Proposed

AI Architectural Design Ltd
 Complete Bespoke Architectural Services

5 Cherrybank Walk, Airdrie
 North Lanarkshire ML6 0HZ

Tel: 01236 769579
 Mob: 07770611090
 email: george@a1archdesign.co.uk

Scale 1:100	Date July 2023
----------------	-------------------

Job No. A1-820/23	Drawing No. L (2-) 004	Rev. -
----------------------	---------------------------	-----------