



01
13 GROUND FLOOR PLAN
1:200

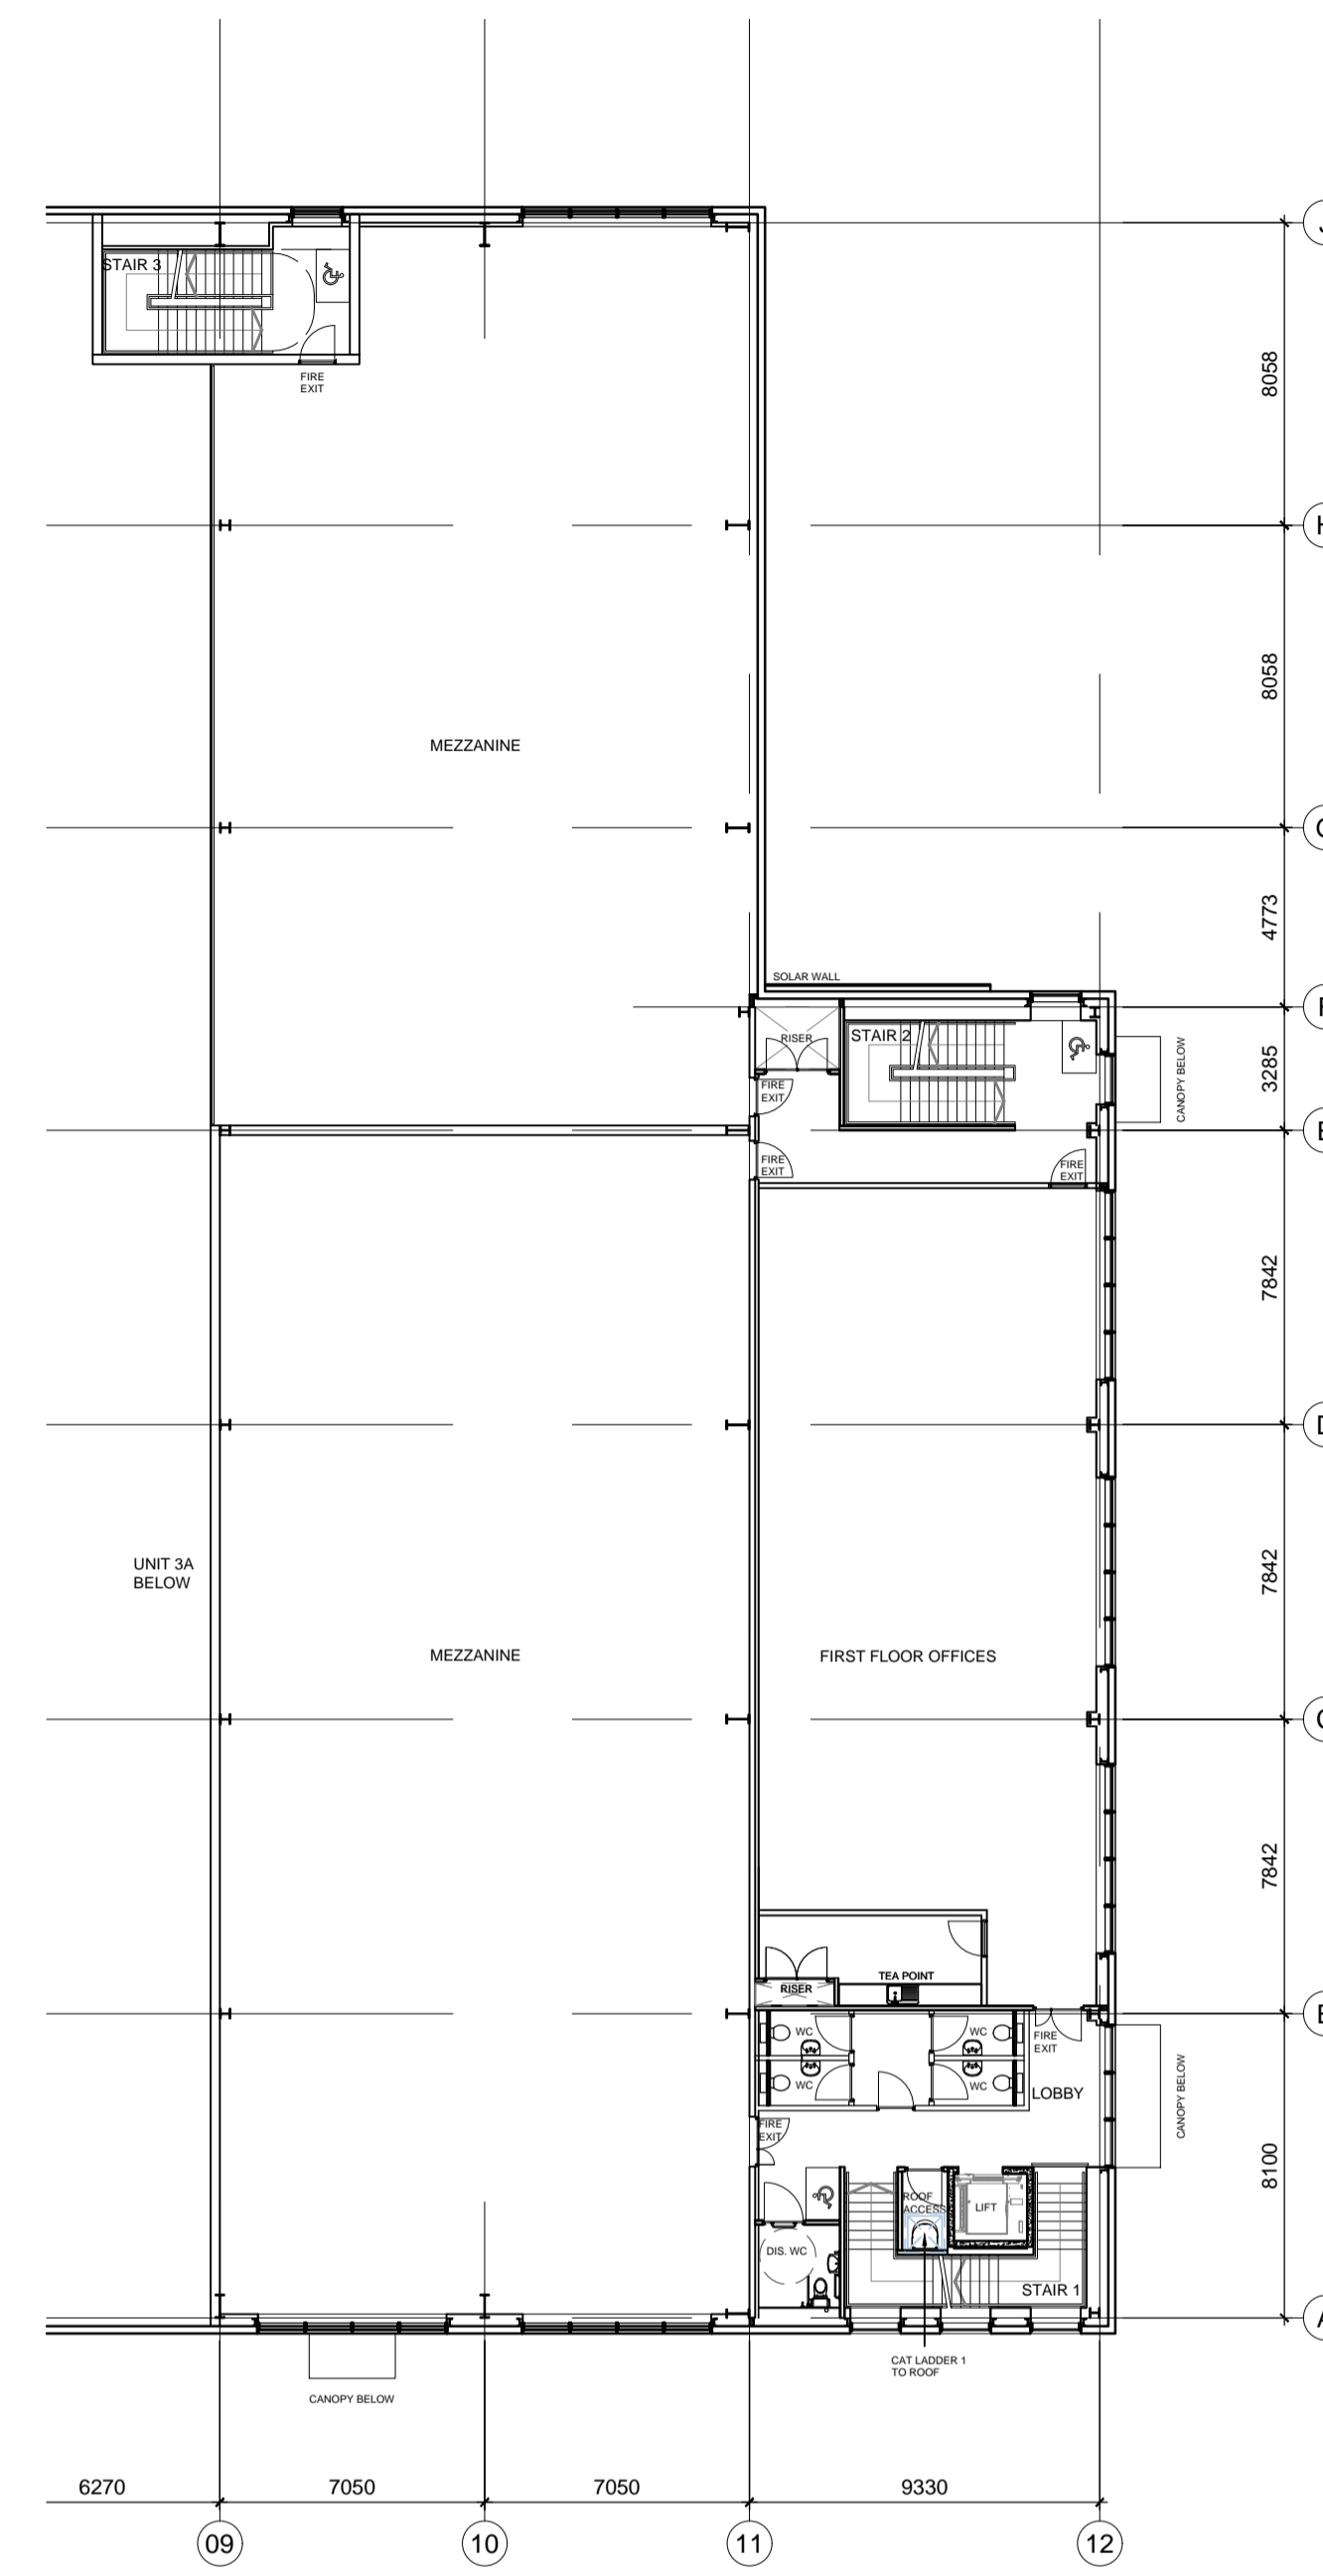


02
13 FIRST FLOOR PLAN
1:200

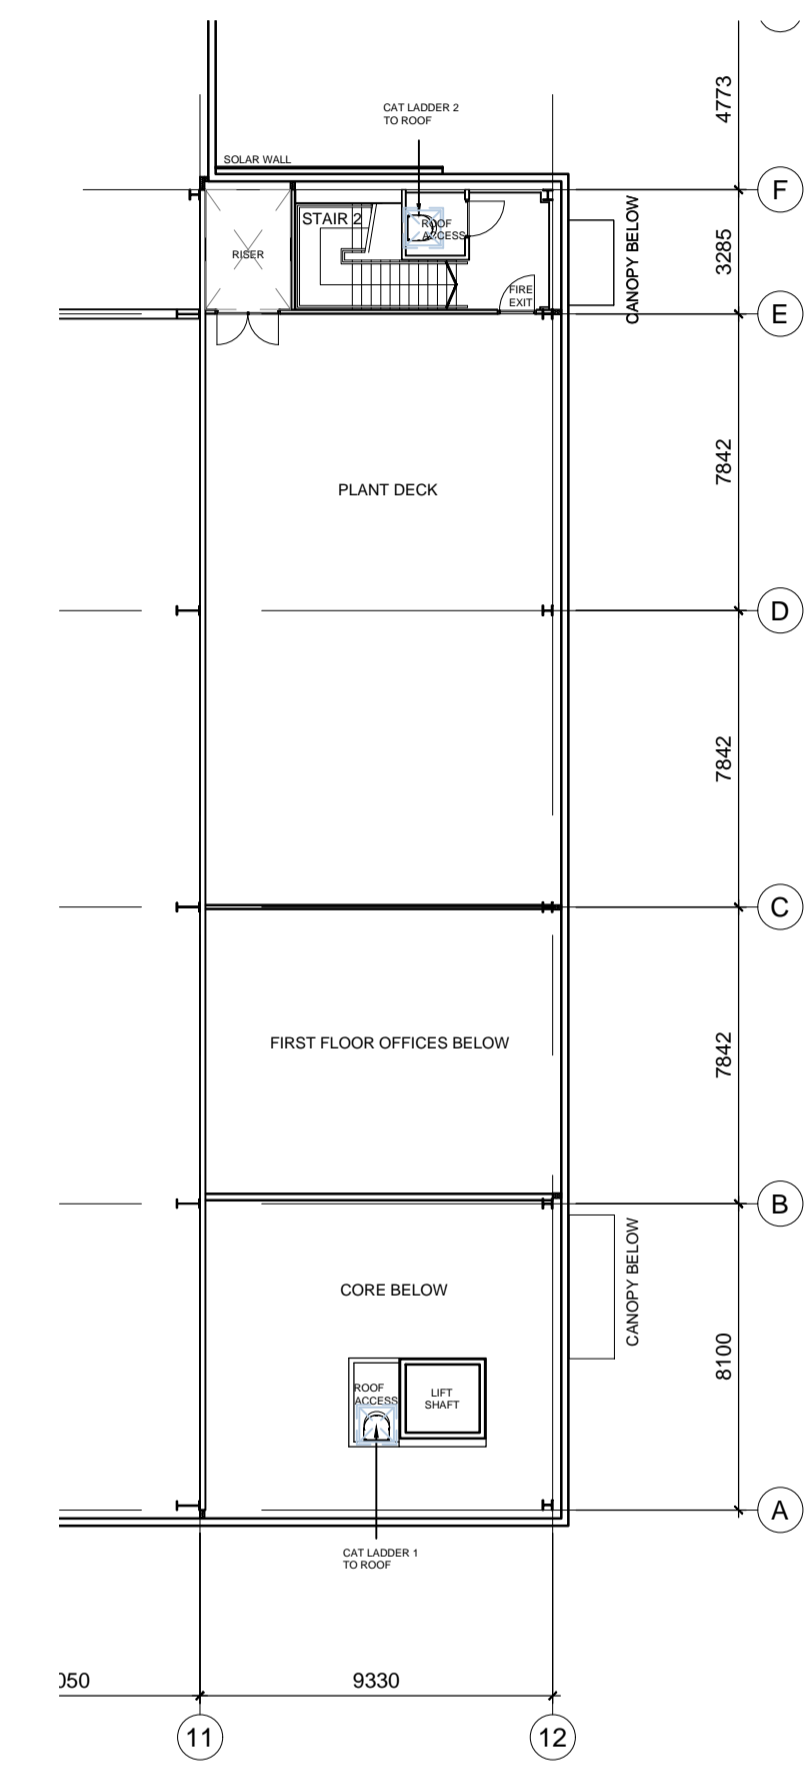

03
13 PLANT DECK PLAN
1:200

NOTES:
 SUBJECT TO STATUTORY CONSENTS
 SUBJECT TO SURVEY
 BASED ON OS MAP REPRODUCED BY PERMISSION OF CONTROLLER OF HER MAJESTY'S STATIONARY OFFICE (G) CROWN COPYRIGHT
 COPYRIGHT RESERVED
 DO NOT USE ELECTRONIC VERSIONS OF THIS DRAWING TO DETERMINE DIMENSIONS UNLESS SPECIFICALLY AUTHORISED BY MICHAEL SPARKS ASSOCIATES
 IF USING AN ELECTRONIC VERSION OF THIS DRAWING FIGURED DIMENSIONS TAKE PRECEDENCE AND NOTIFY MICHAEL SPARKS ASSOCIATES OF ANY DISCREPANCIES

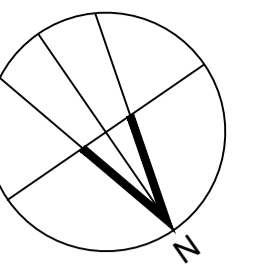

REV	DATE	NOTE	DRAW	CHK
F	25/09/2023	Updated annotations	GZ	AC
E	22/09/2023	Updated as client comments	GZ	AC
D	22/09/2023	Updated as client comments	GZ	AC
C	21/09/2023	Windows and doors updated	GZ	AC
B	14/09/2023	First floor updated	GZ	AC
A	13/09/2023	Ground floor updated	GZ	AC
-	13/09/2023	First issue	GZ	AC



CHARTERED ARCHITECTS
 11 PLATO PLACE
 ST JAMES ROAD
 LONDON SW6 4TU
 TELEPHONE 020 7736 6162
 www.msa-architects.co.uk



TITLE
EAST HORNDON BUSINESS PARK

DRAWING
**GA FLOOR PLANS
 UNIT 3A**

CLIENT
GOODMAN

DATE SEPTEMBER 2023	SCALE 1:200 @ A1	DRAWN GZ
STATUS FEASIBILITY		CHECKED AC

DRAWING NUMBER
31795-FE-13F