

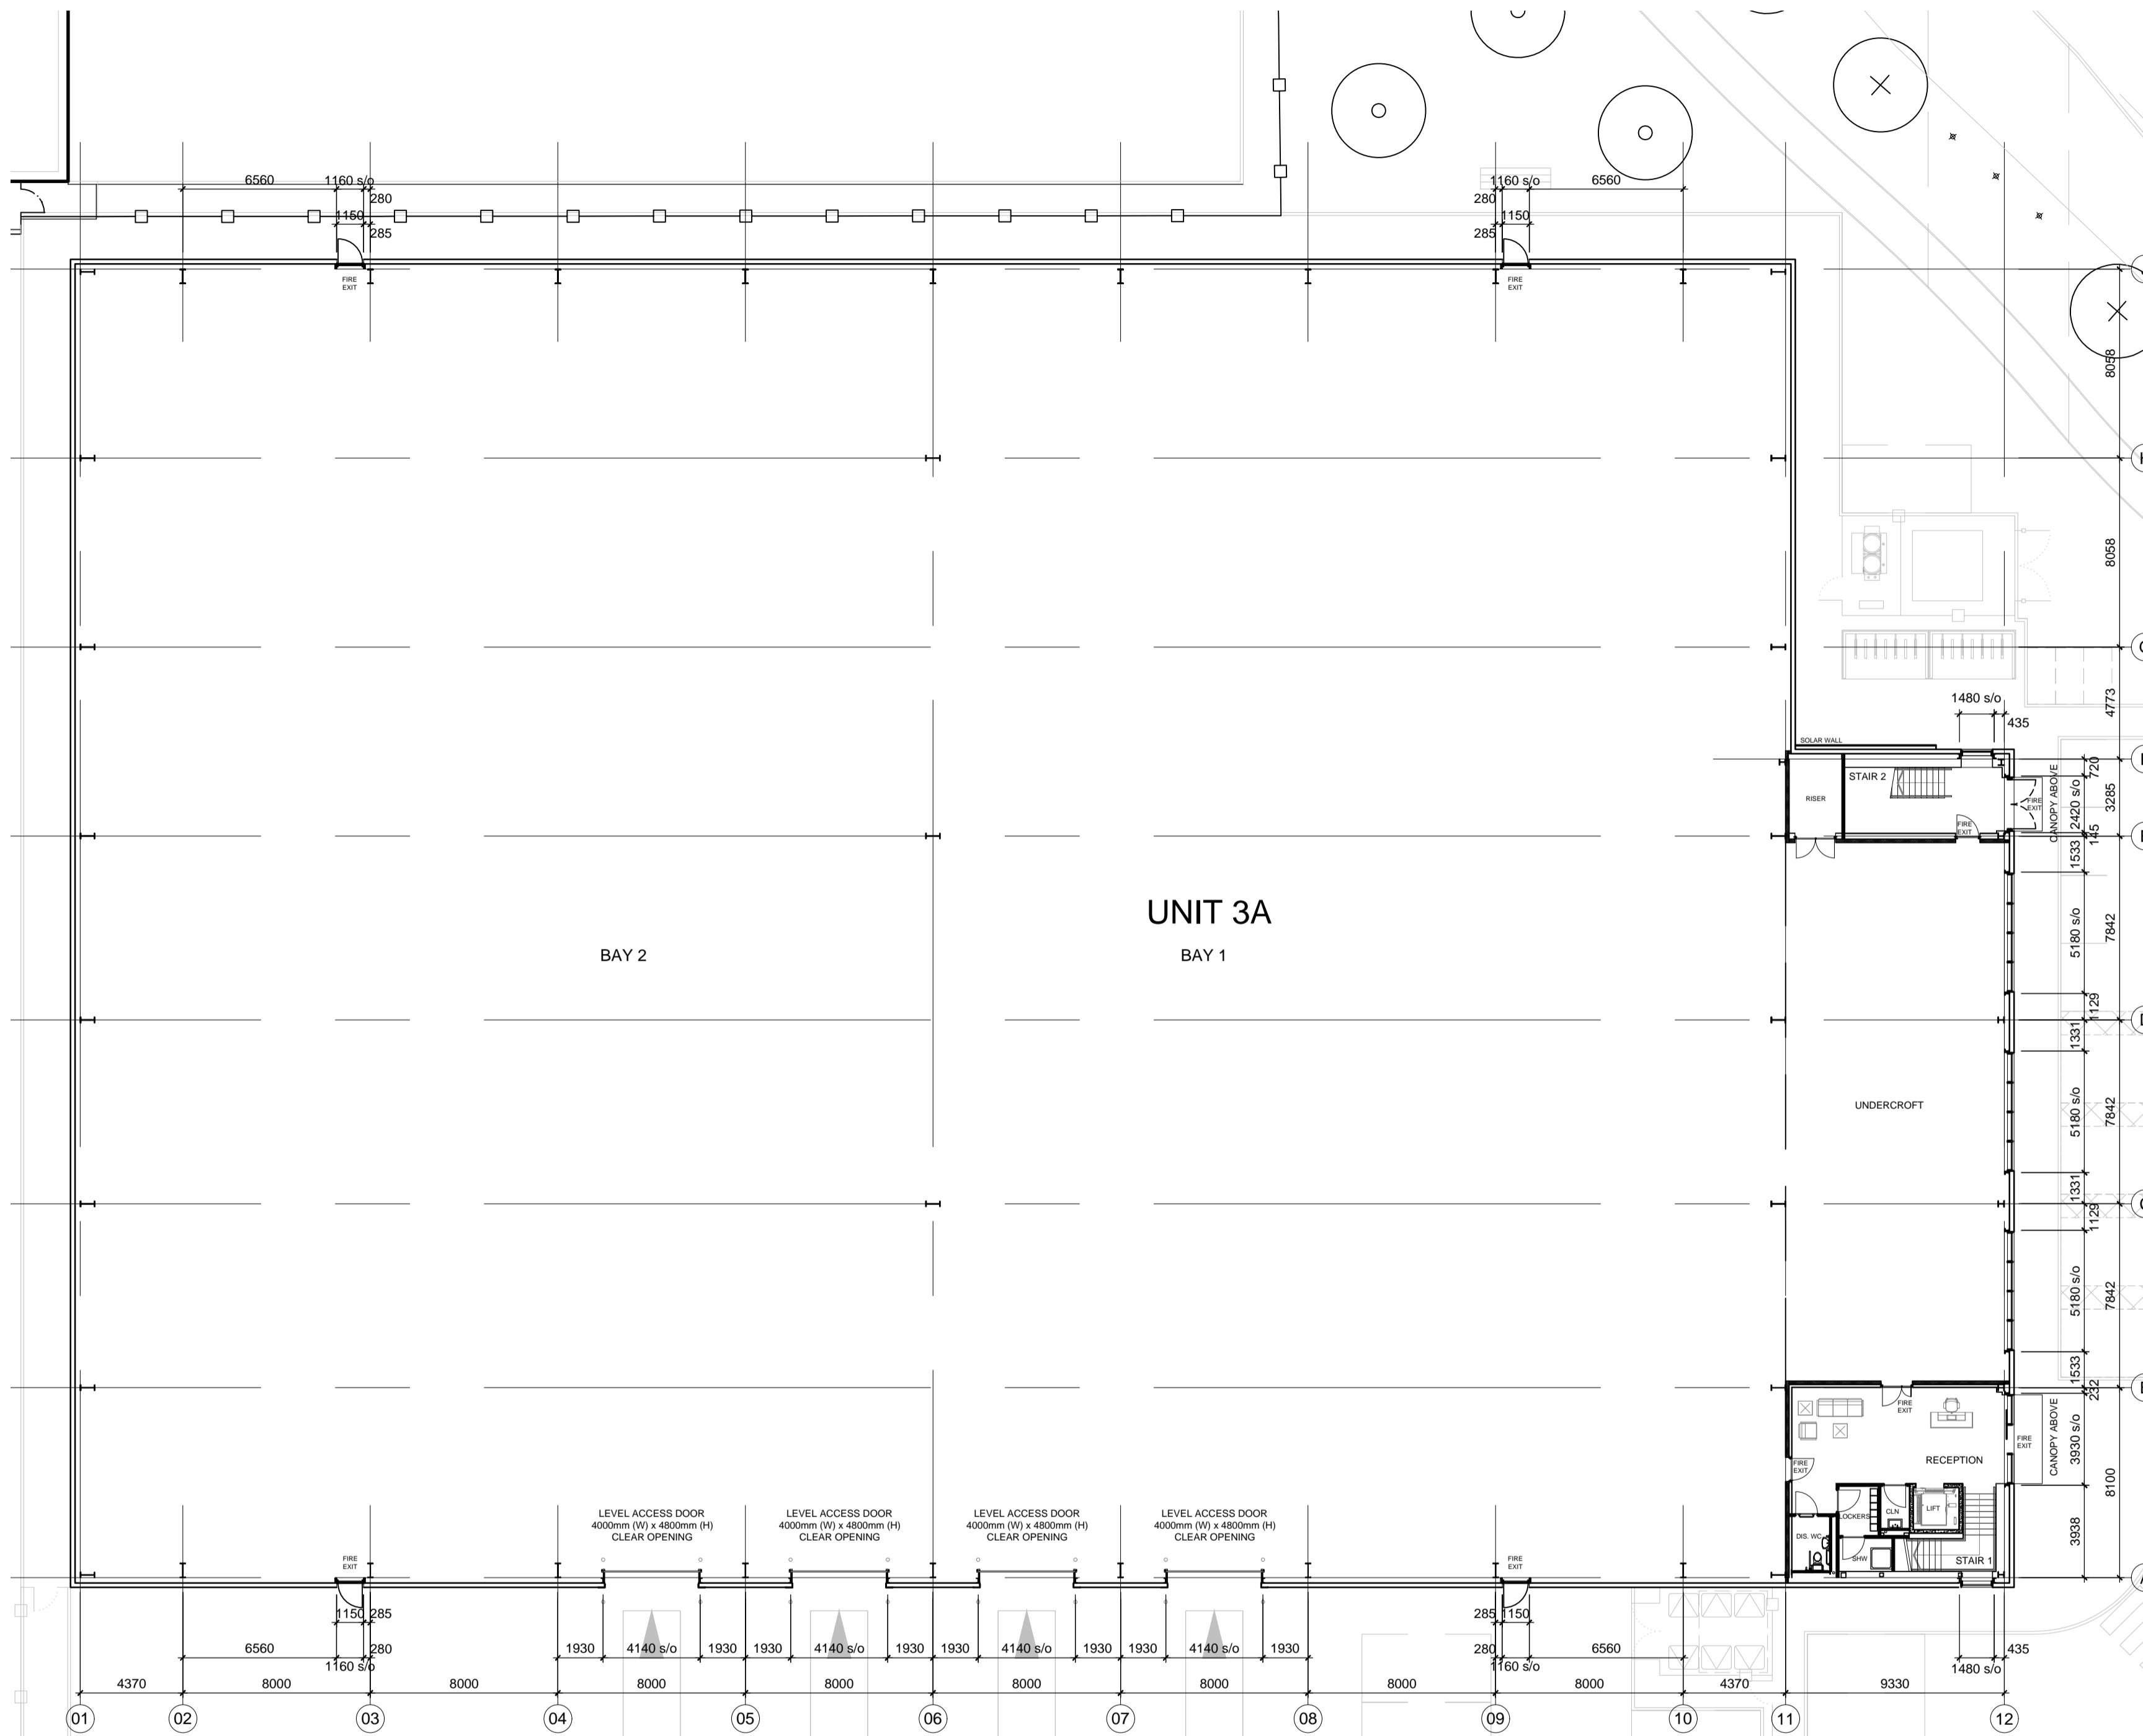


NOTES:
 SUBJECT TO STATUTORY CONSENTS
 SUBJECT TO SURVEY
 BASED ON OS MAP REPRODUCED BY PERMISSION OF CONTROLLER OF HER MAJESTY'S STATIONARY OFFICE (G) CROWN COPYRIGHT
 COPYRIGHT RESERVED
 DO NOT USE ELECTRONIC VERSIONS OF THIS DRAWING TO DETERMINE DIMENSIONS UNLESS SPECIFICALLY AUTHORISED BY MICHAEL SPARKS ASSOCIATES
 IF USING AN ELECTRONIC VERSION OF THIS DRAWING FIGURED DIMENSIONS TAKE PRECEDENCE AND NOTIFY MICHAEL SPARKS ASSOCIATES OF ANY DISCREPANCIES

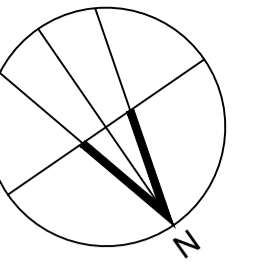

01 GROUND FLOOR PLAN
 410 1:200

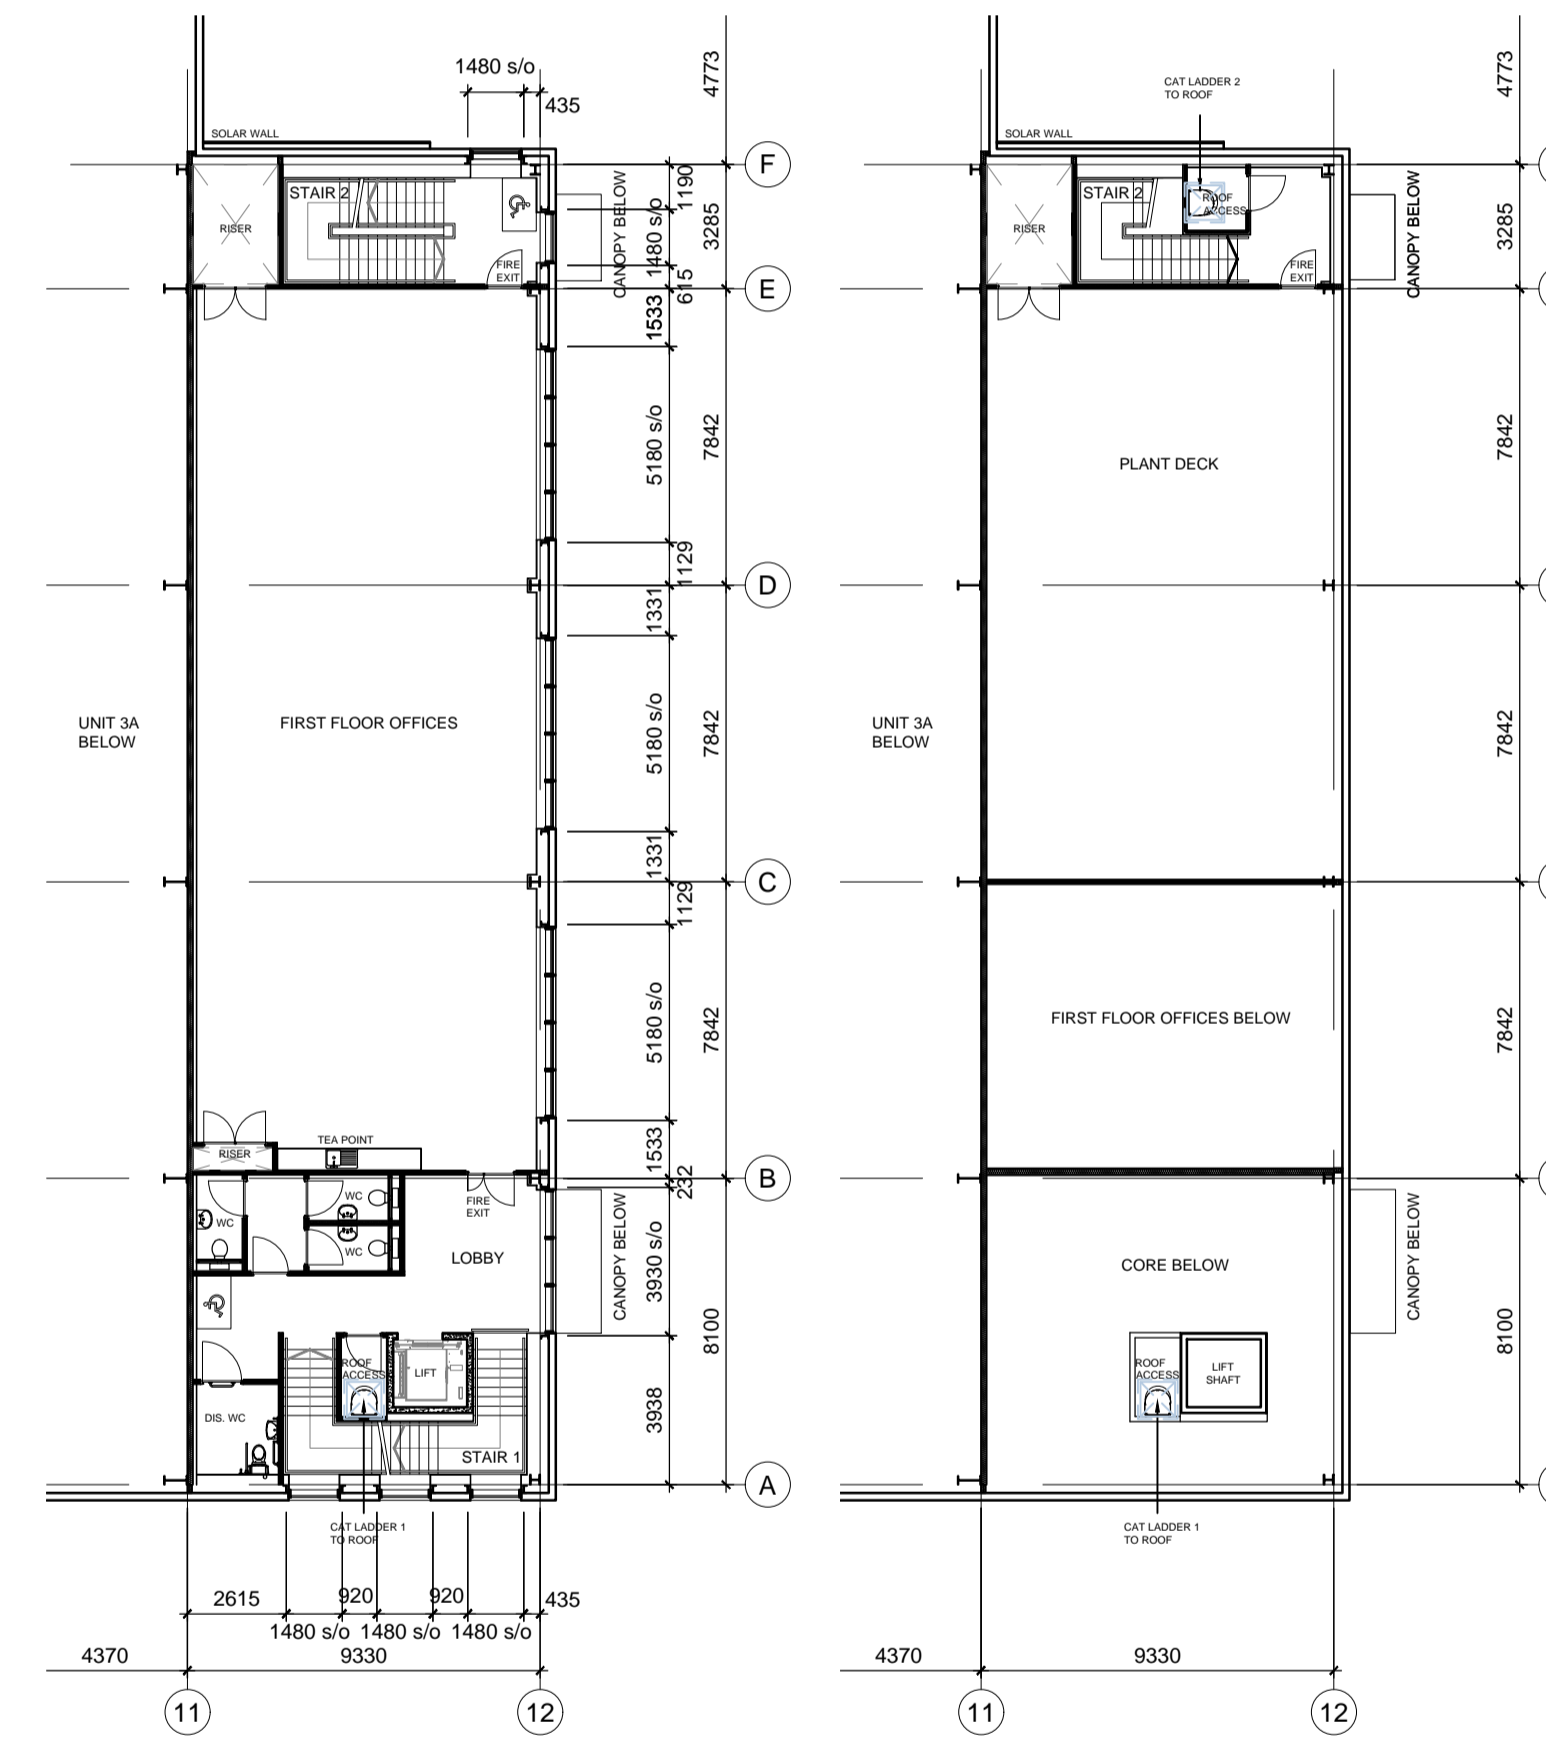

02 FIRST FLOOR PLAN
 410 1:200

03 PLANT DECK PLAN
 410 1:200

REV	DATE	NOTE	DRAW	CHK
C	25/07/2023	Plant room extended by one bay	AC	NC
B	13/02/2023	Level access door size updated	GZ	AC
A	10/02/2023	Updated as client comments	GZ	AC
-	31/01/2023	Issued for tender	GZ	AC



CHARTERED ARCHITECTS
 11 PLATO PLACE
 ST. JONNS ROAD
 LONDON SW6 4TU
 TELEPHONE 020 7736 6162
 www.msa-architects.co.uk

TITLE
EAST HORNDON BUSINESS PARK
 DRAWING
GA FLOOR PLANS
UNIT 3A
 CLIENT
GOODMAN

DATE	SCALE	DRAWN
JANUARY 2023	1:200 @ A1	GZ
	STATUS	CHECKED
	TENDER	AC

DRAWING NUMBER
31795-RE-410C