


1ST FLOOR PLANS

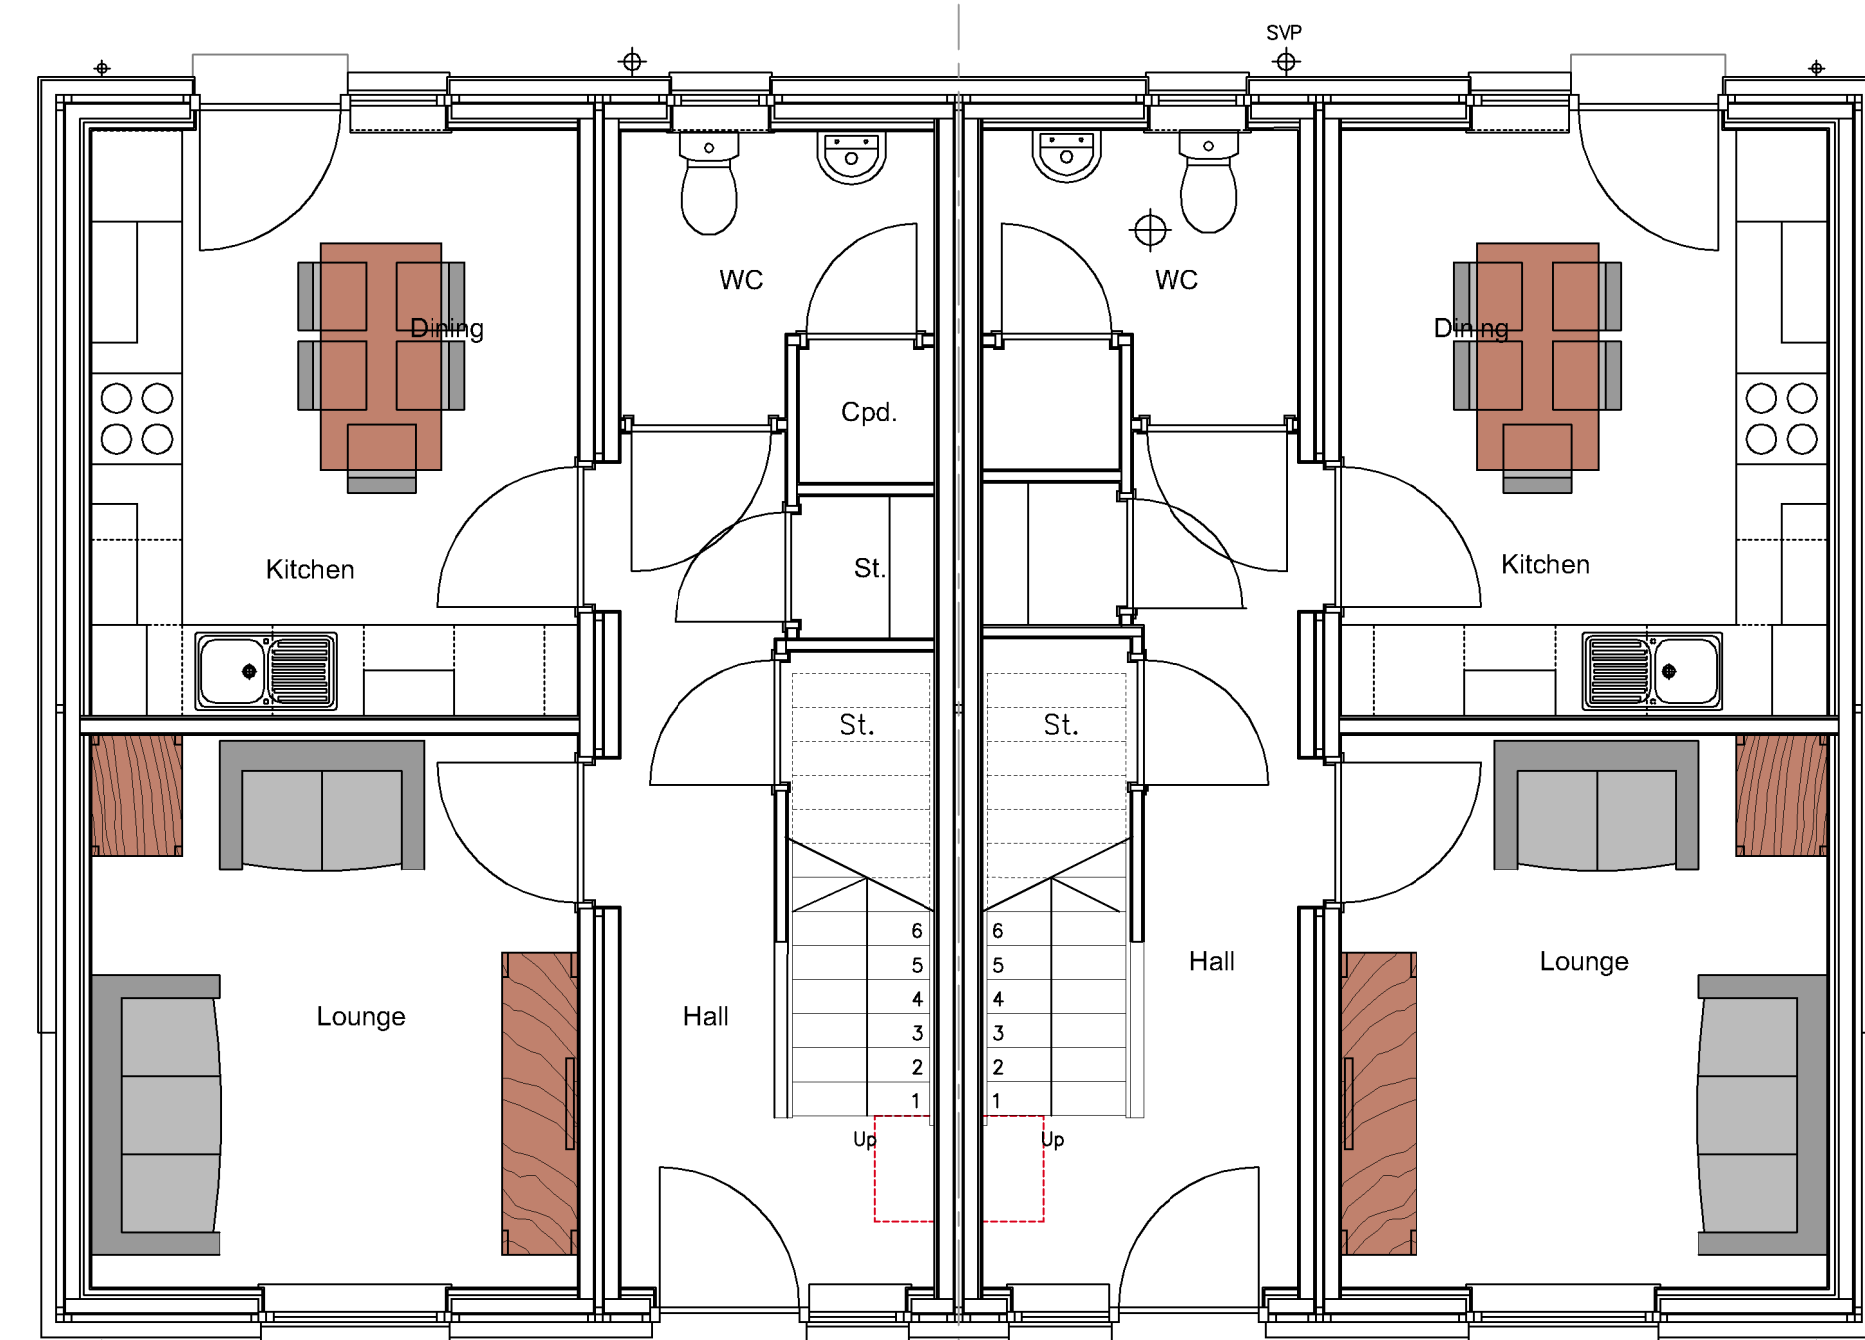

GROUND FLOOR PLANS

FACADE SPECIFICATION

- ITEM 1 The roof structure consists of 20 Deg pitched roof with Flat profile interlocking roof tiles (Colour Anthracite).
- ITEM 2 The windows and Door to consist of PVCu, Dark Grey Ral 7016 external finish with a universal white coloured internal finish. The windows are of various opening styles, all of which conform to the current British Standard recommendations. The frame is 62mm multi-chambered profile fitted with a 28mm double glazed units with Silver spacer bar. Toughened glass where required. Silver lockable locking handle with a child proof catch.
- ITEM 3 Base Course to be Dark Grey facing brick to flashing.
- ITEM 4 Main Elevation to be White Render.
- ITEM 5 All rainwater goods and S.V.P. terminators to be black PVCu.
- ITEM 6 Soffits and fascias finished with white PVCu.
- ITEM 8 Contrast Elevations to be Slate Grey C18 Cedral cladding.

ROOM	IMPERIAL DIMENSIONS		METRIC DIMENSIONS	
LOUNGE	12.0	X	10.6	3653 X 3217
KITCHEN / DINING	12.7	X	10.6	3875 X 3217
BEDROOM No1	11.7	X	10.6	3560 X 3217
BEDROOM No2	11.0	X	10.6	3350 X 3217
BATHROOM	7.1	X	6.8	2175 X 2080
OVERALL DEDICATED STORAGE SPACE				4.6M2
ADDITIONAL ANCILLARY STORAGE SPACE				1.7M2

REVISIONS

Rev.	Date	Detail




Block 2, Caponacre Industrial Estate, Ayrshire KA18 1 SH
 t: 01252 591715
 e: enquiries@theweehousecompany.co.uk
 www.theweehousecompany.co.uk

Project
 North Ayrshire Council
 Laburnum Avenue Beith
 Newhouse Drive Kilburnie

Drawing
 NAC Block No 2

Scale	Drawn By	Checked
1:50	A.G.C.	
Date	Drawing No	
Jul 23	BLK2_GA_02	

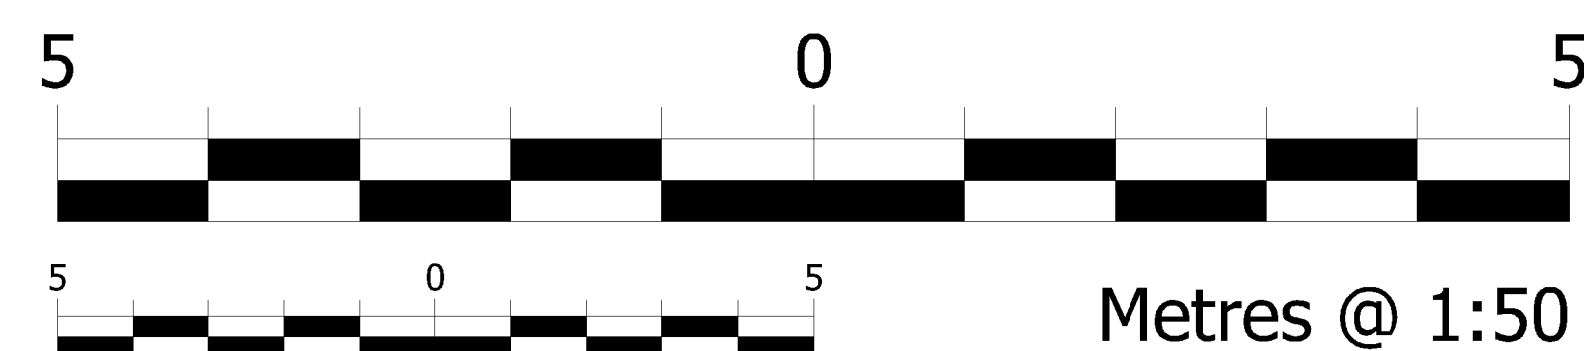

Metres @ 1:100

Metres @ 1:50

BLOCK No2