

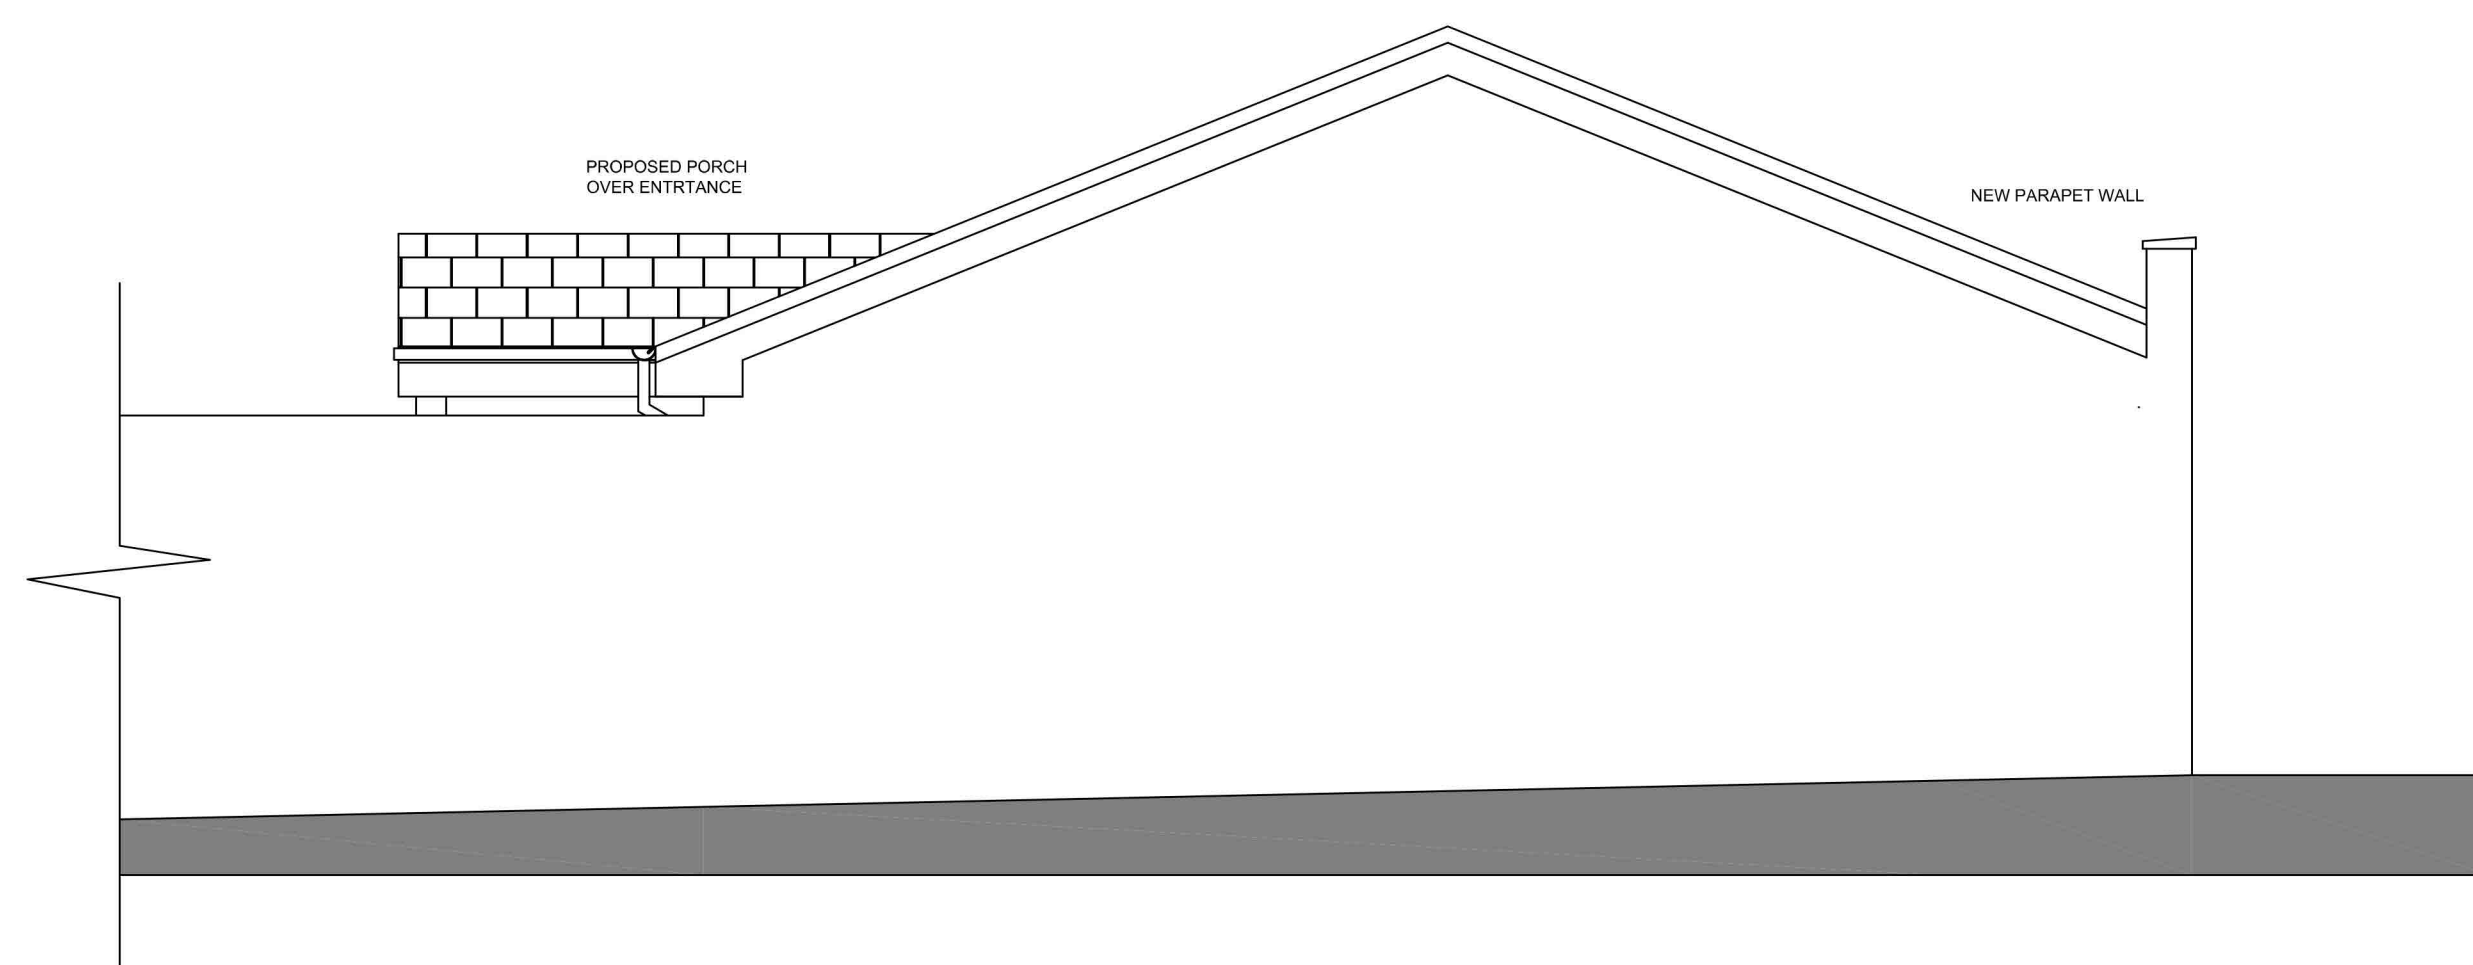



PROPOSED FRONT ELEVATION

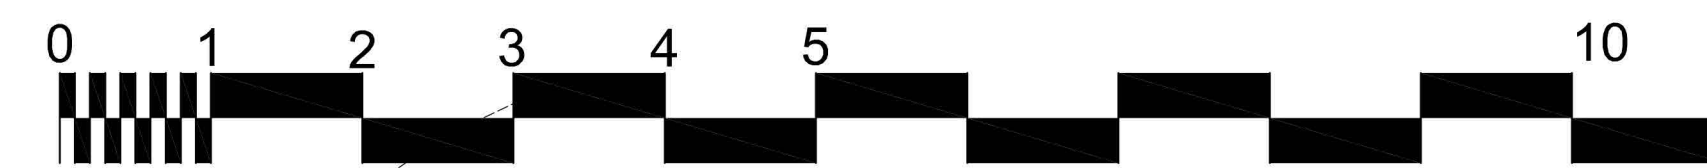

PROPOSED SIDE ELEVATION

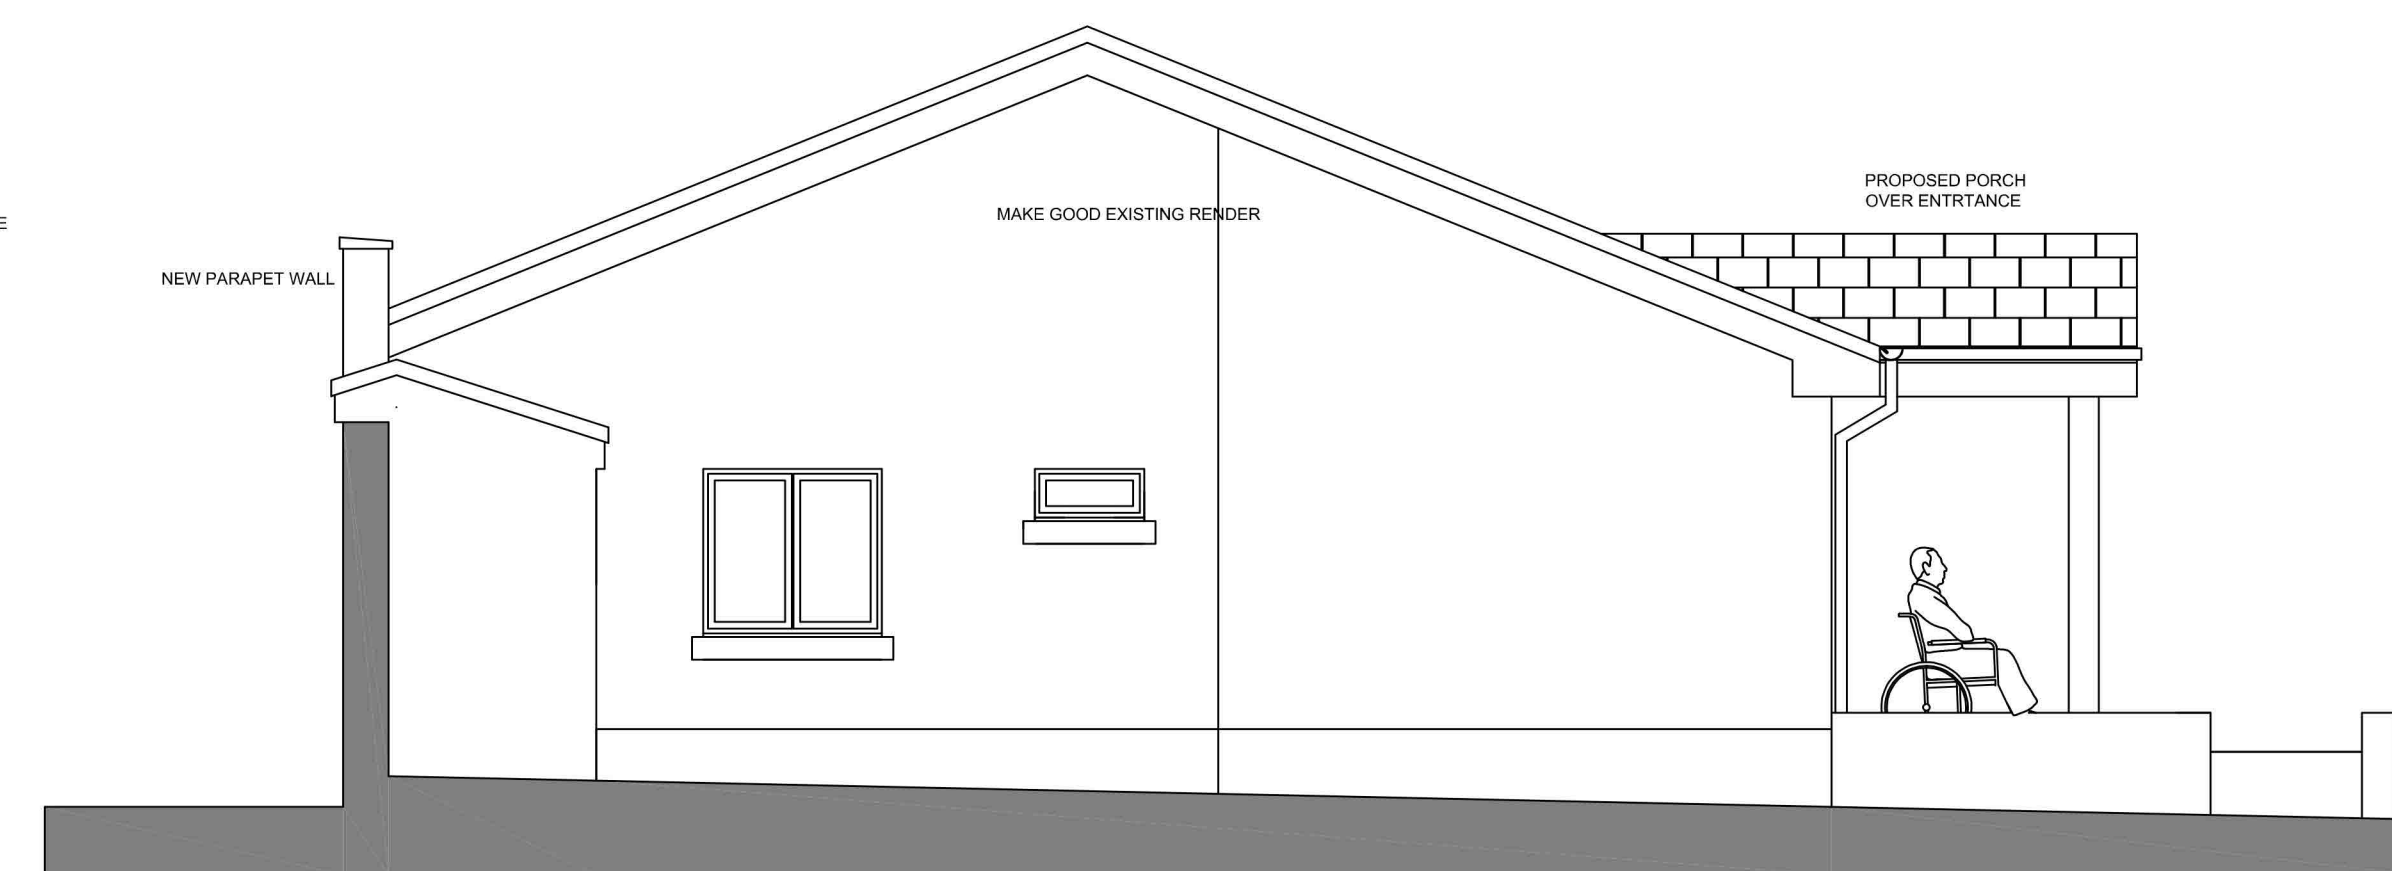


PROPOSED SIDE ELEVATION

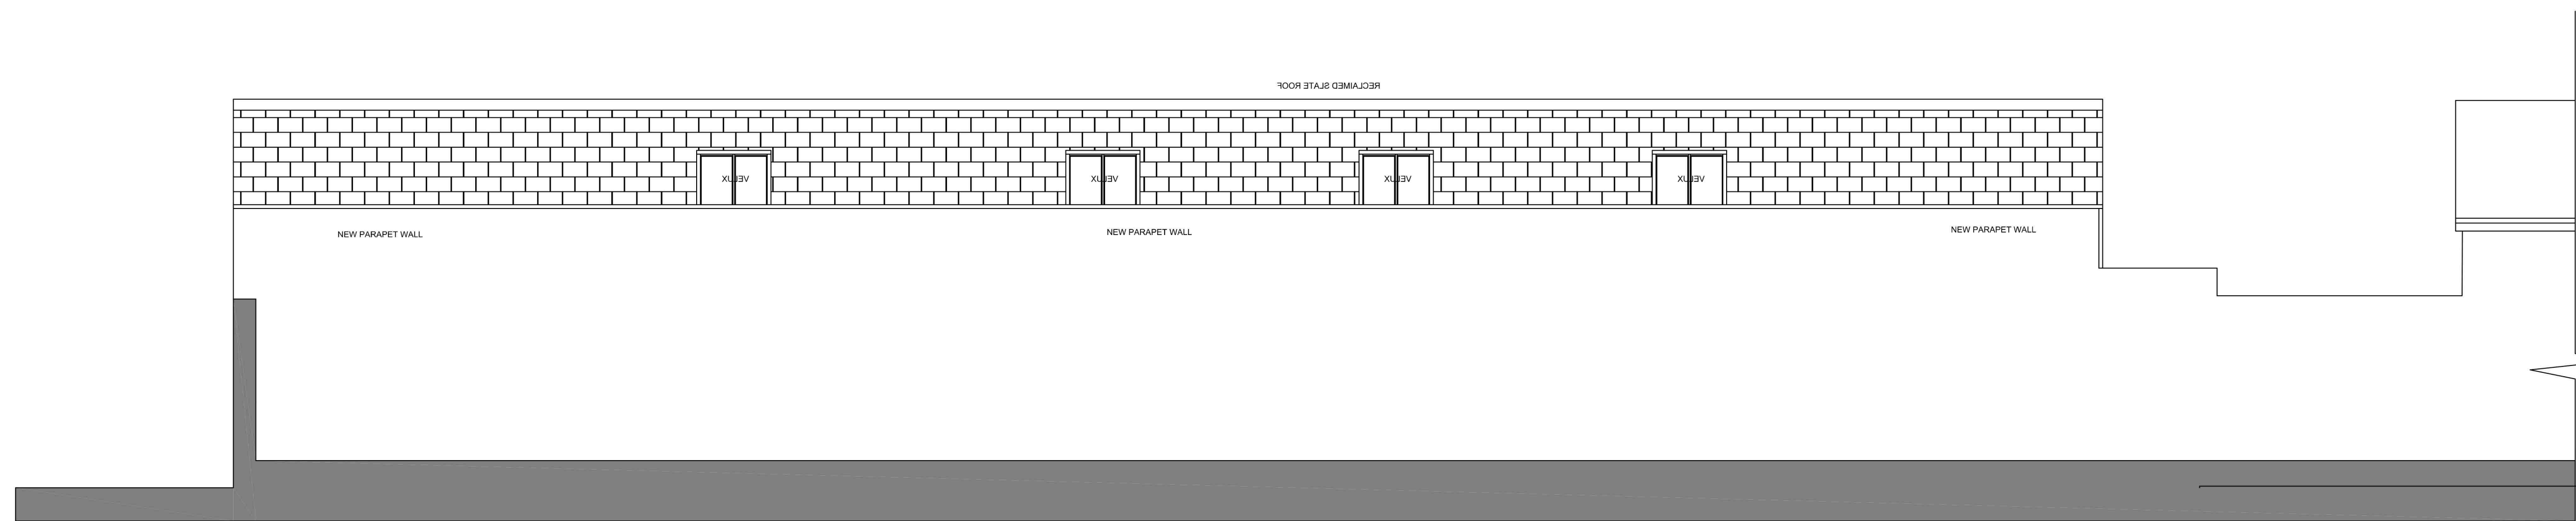

PROPOSED REAR ELEVATION

PROJECT
+ [REDACTED]

CLIENT
+ MRS . FARRELL
295 SOUTHPORT ROAD
LYDIATE
L31 4EB

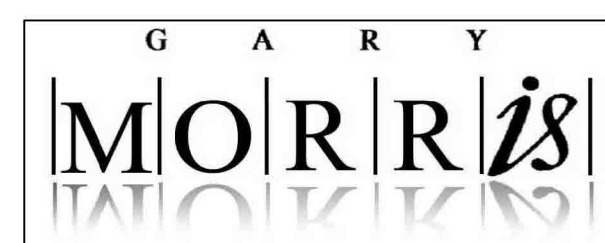

7 KENDAL CLOSE
RAINFORD
WA11 7LG
TEL: 07786 362 196
MAIL: gemorris@blueyonder.co.uk

DRAWING TITLE
+ PROPOSED FLOOR PLAN
SCALE 1:50
DATE AUG 2023

THIS DRAWING AND DESIGN IS COPYRIGHT AND MUST NOT BE REPRODUCED IN PART OR IN WHOLE WITHOUT PRIOR WRITTEN CONSENT. CONTRACTORS MUST VERIFY ALL DIMENSIONS ON SITE BEFORE COMMENCING WORK OR PREPARING SHOP DRAWINGS.

DRAWING NO.
+ MF 003
REVISION