




Proposed Block Plan 1:200 @ A1

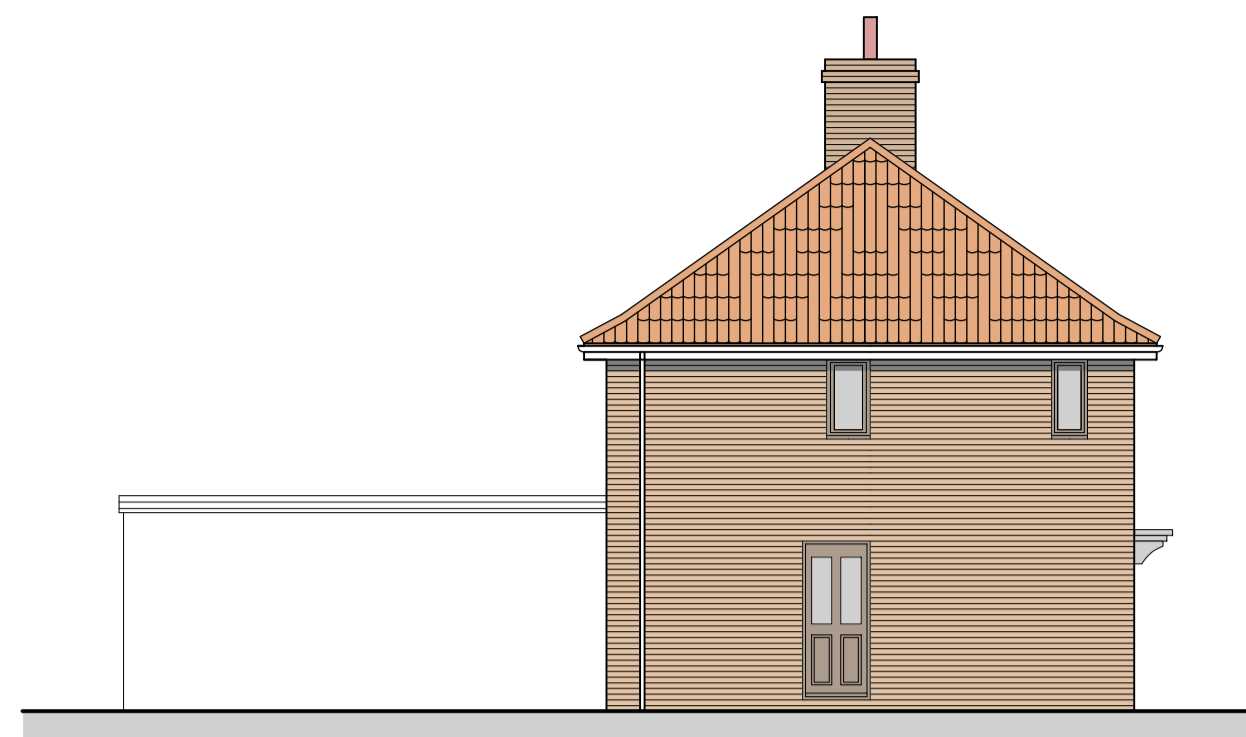

Existing Side Elevation 1:100 @ A1

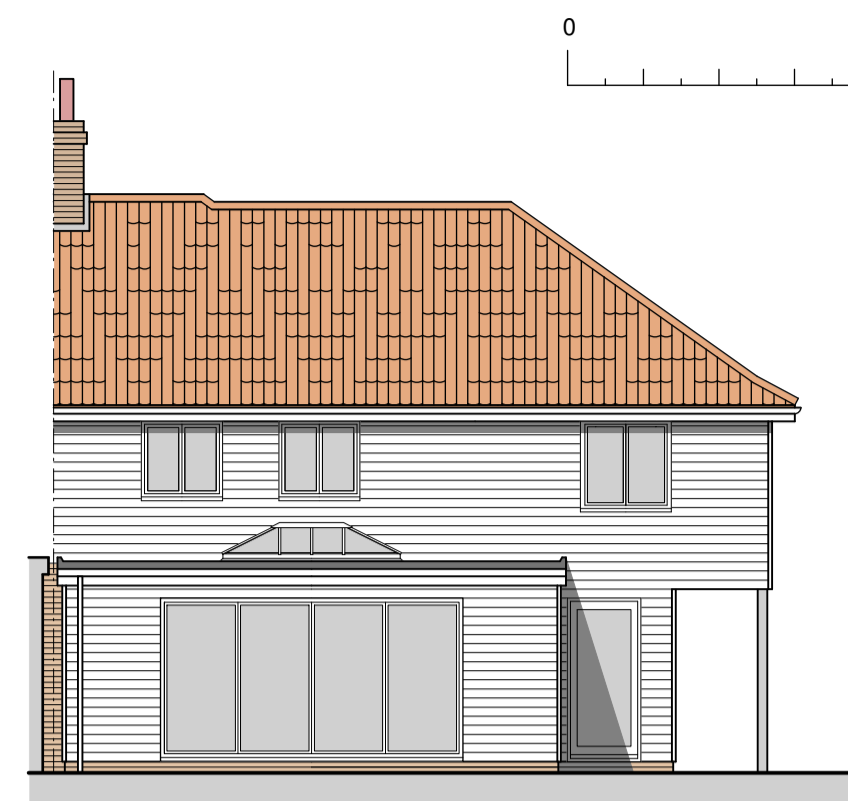


Proposed Rear Elevation 1:100 @ A1

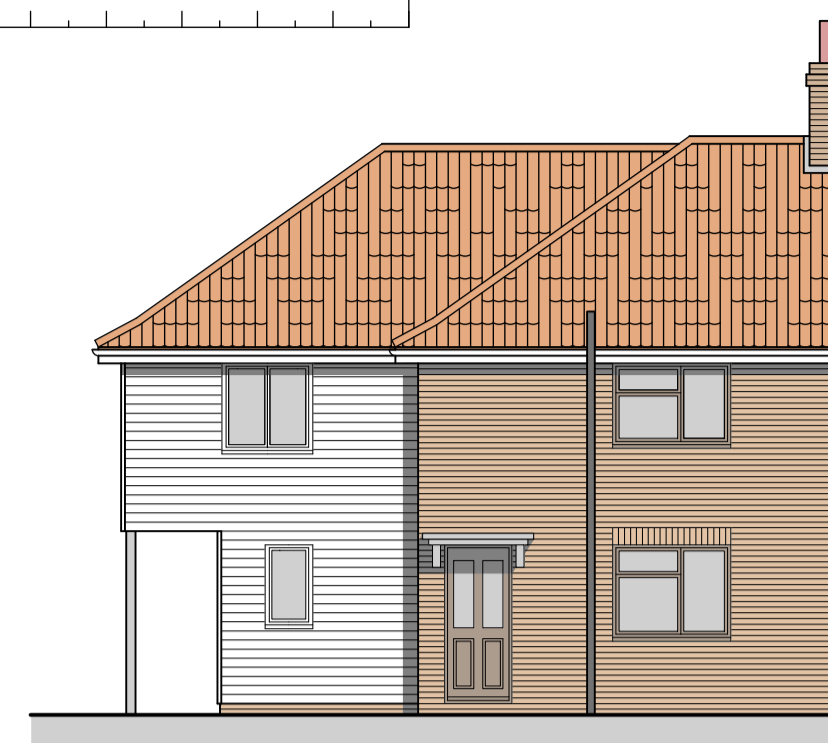

Proposed Front Elevation 1:100 @ A1




Proposed Side Elevation 1:100 @ A1

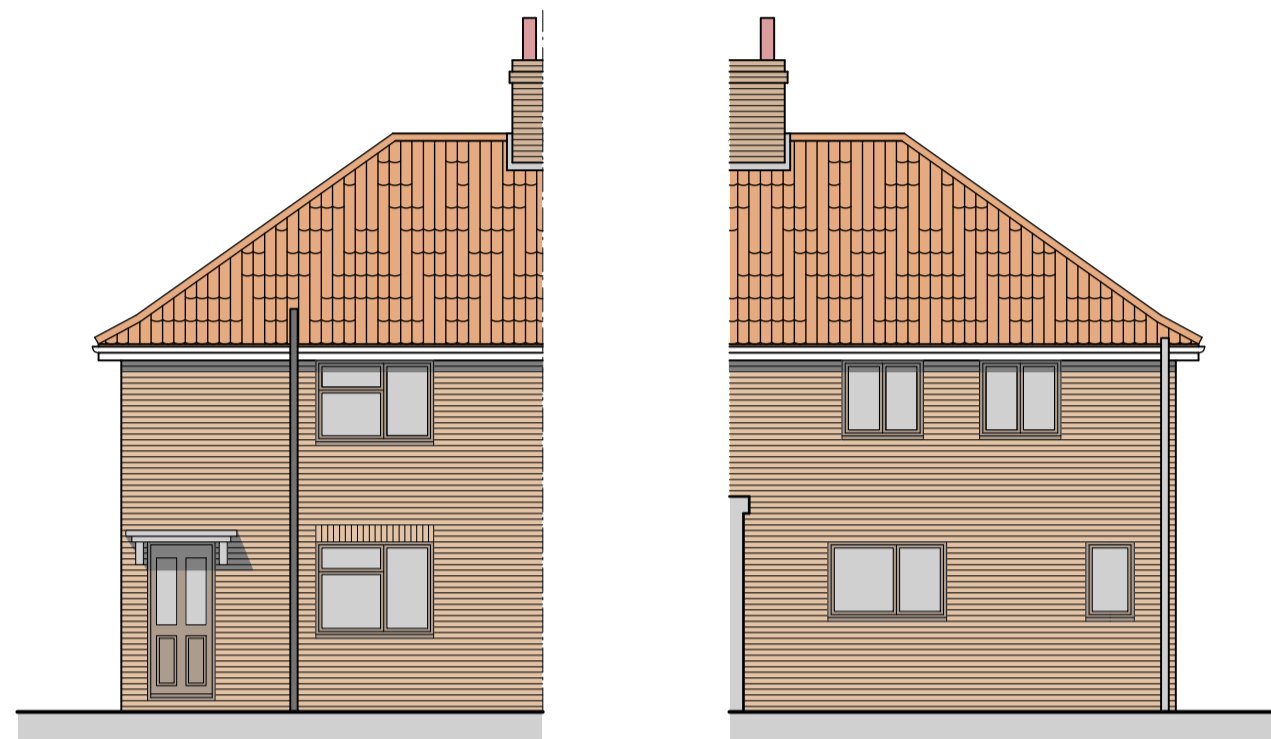

Existing Front Elevation 1:100 @ A1

Existing Rear Elevation 1:100 @ A1

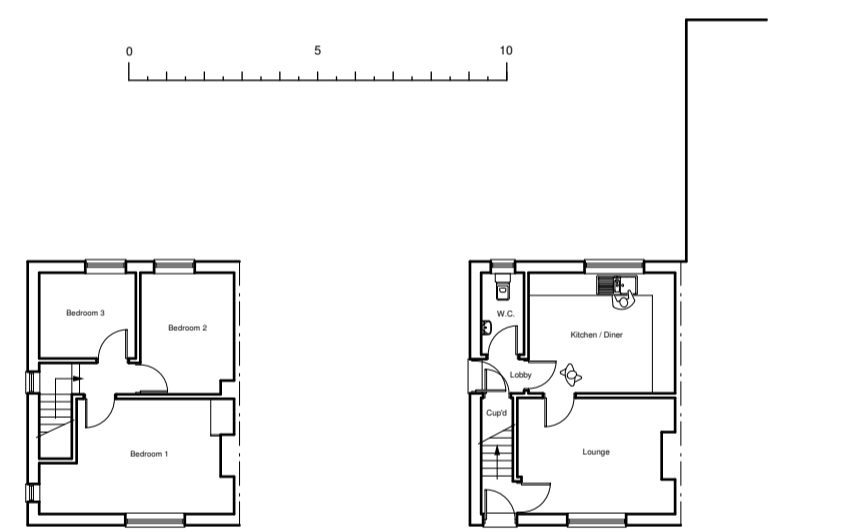


Existing First Floor Plan 1:200 @ A1


Existing Ground Floor Plan 1:200 @ A1



Location Plan 1:1250 @ A1

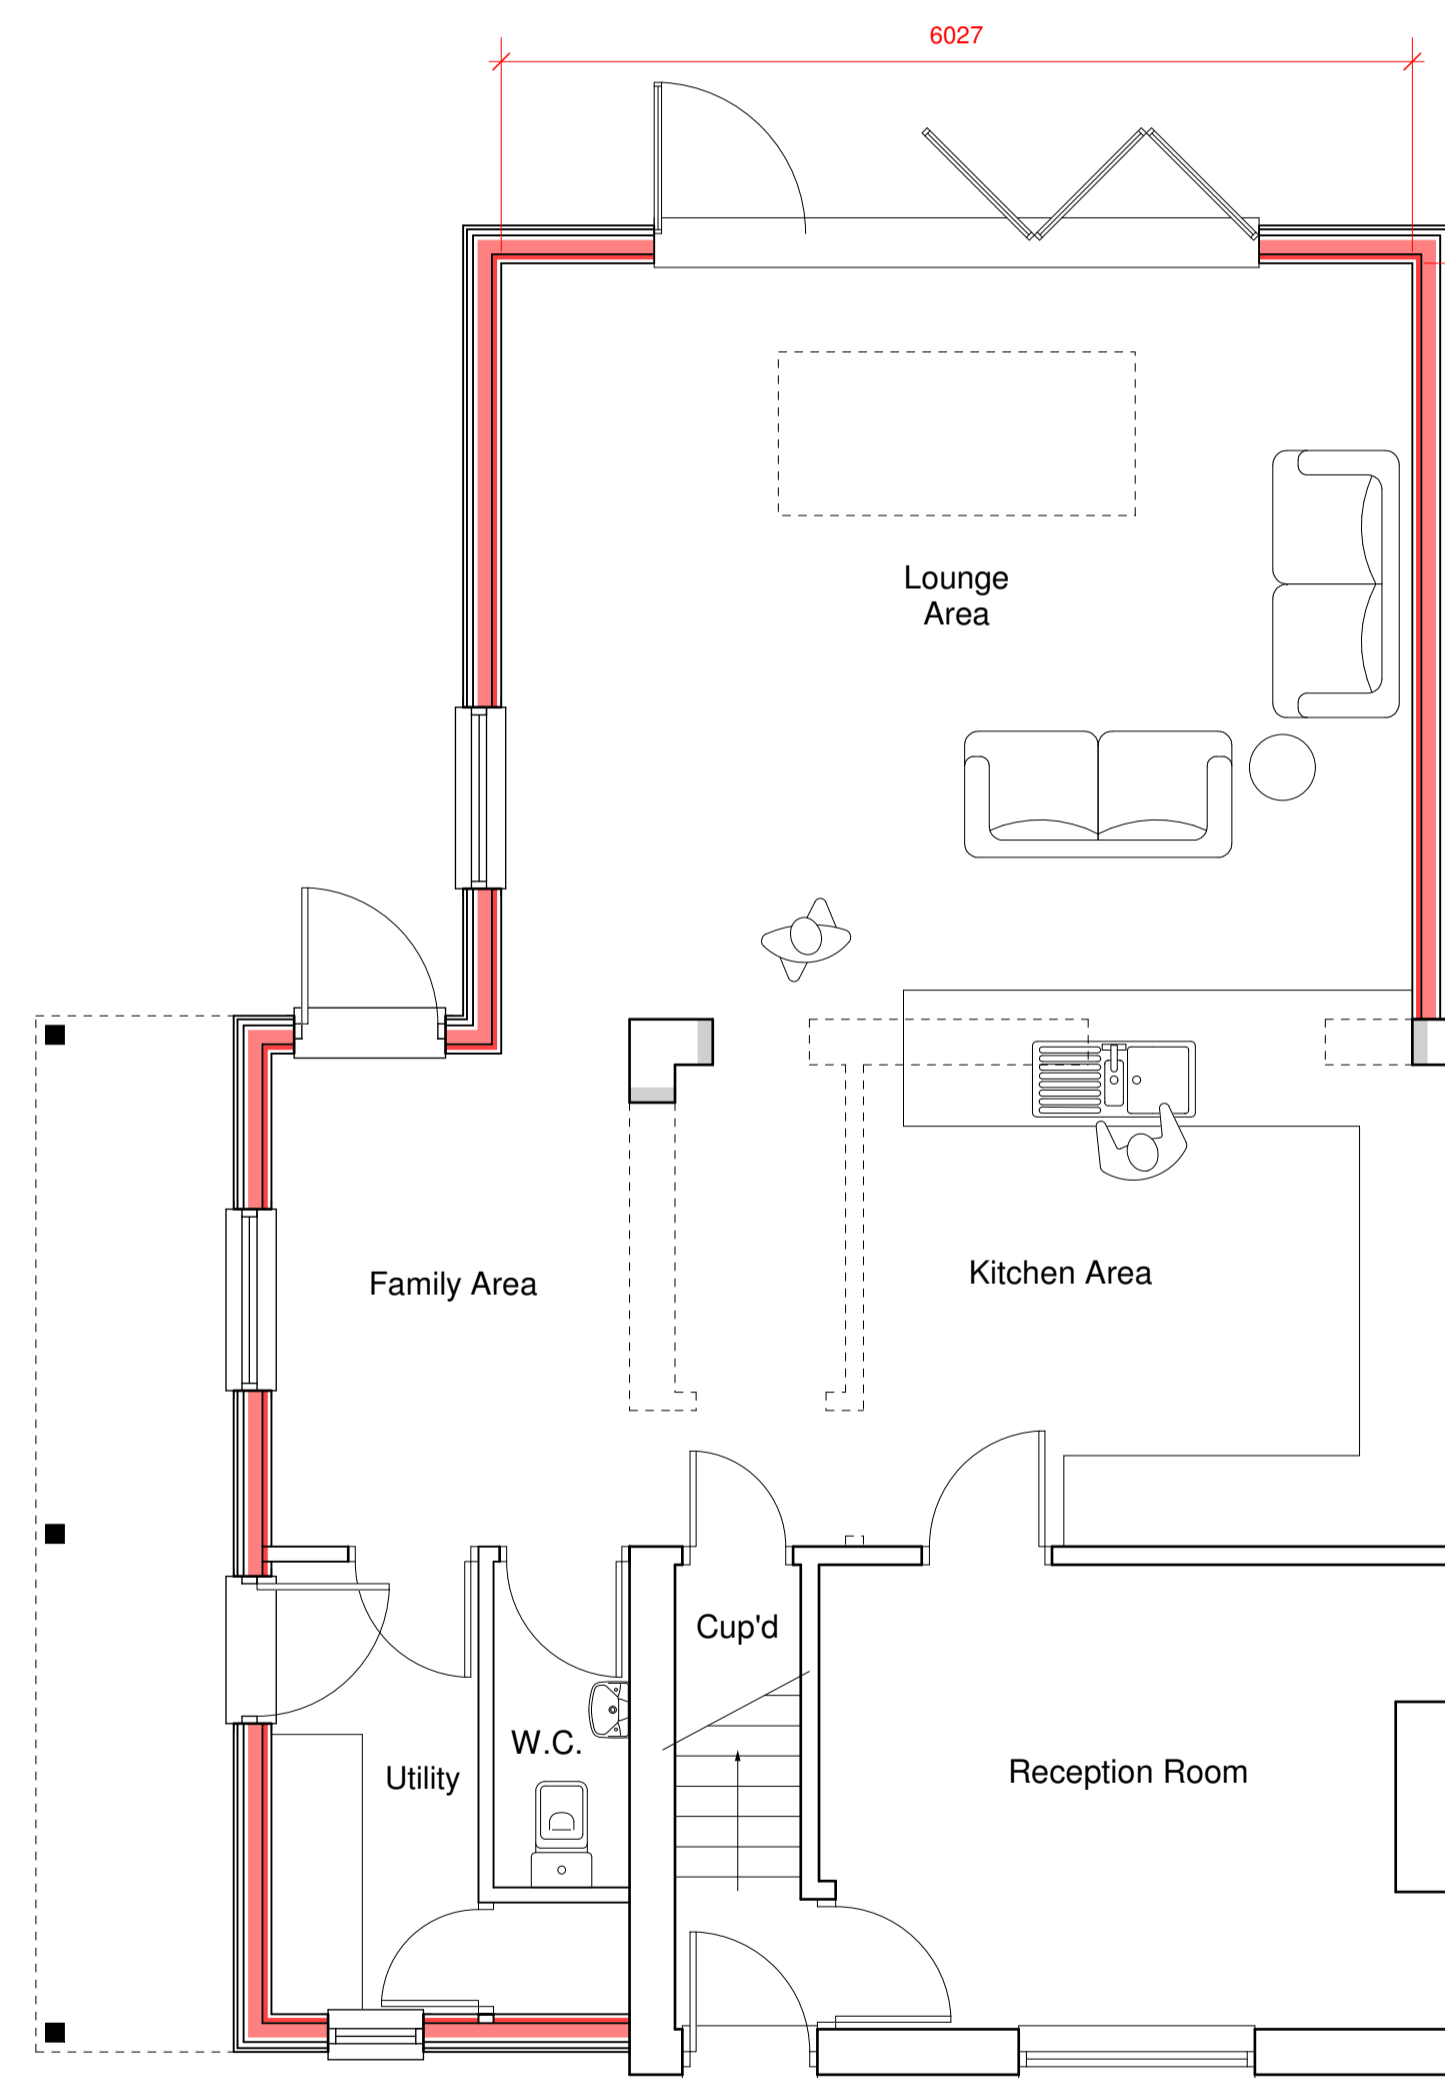

Proposed Ground Floor Plan 1:50 @ A1

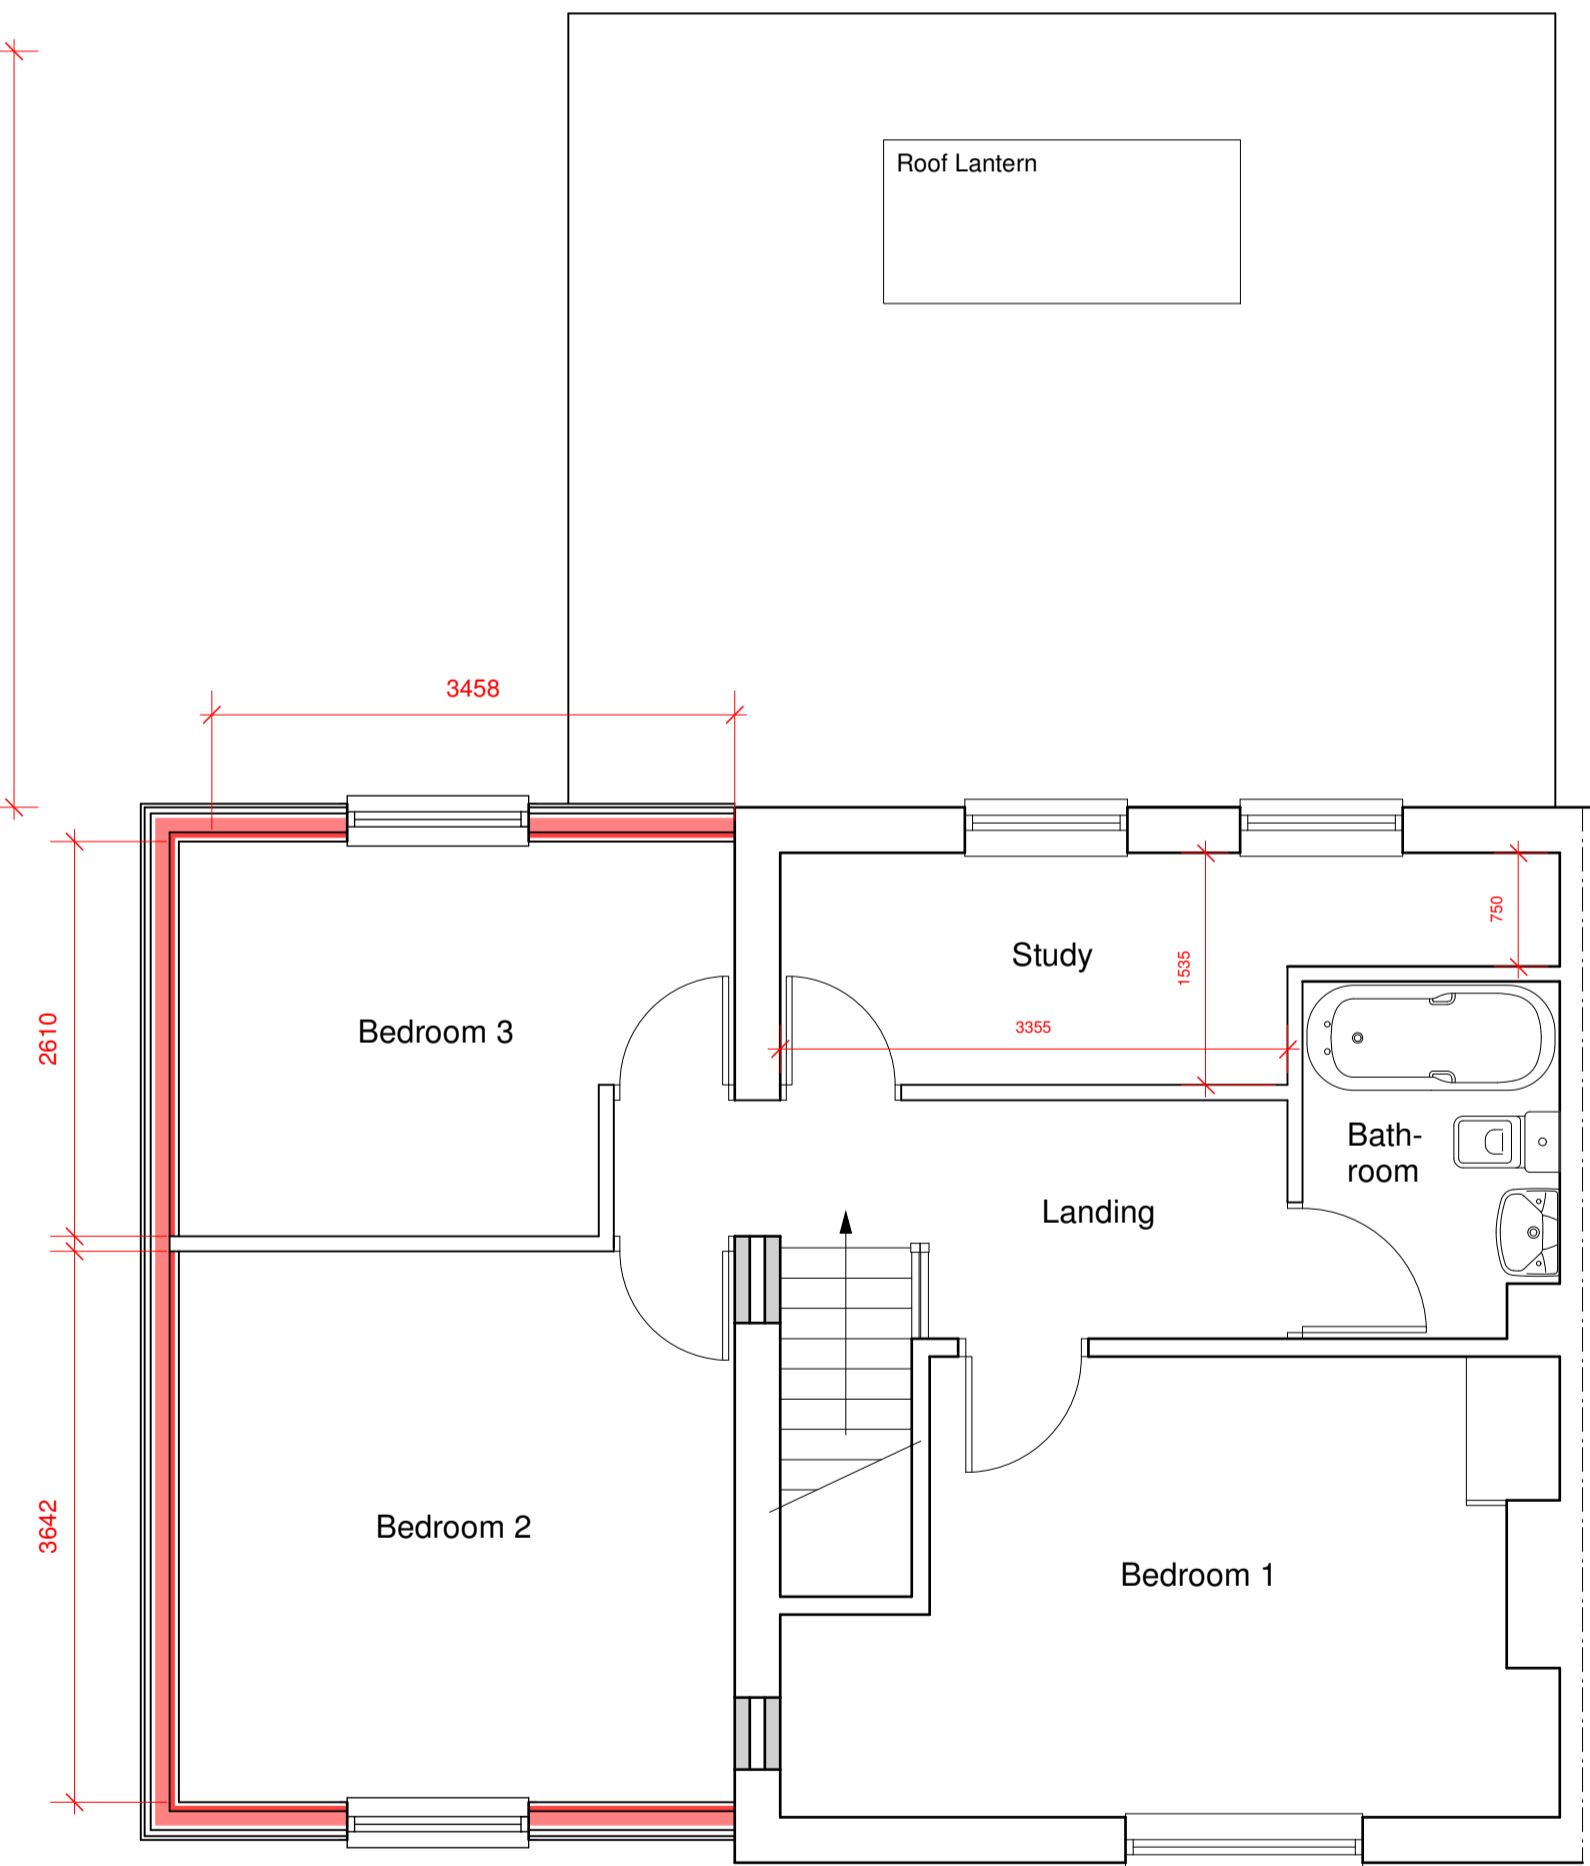

Proposed First Floor Plan 1:50 @ A1

Revision B 16.10.23 Planning Alterations
Revision A 05.01.23 Planning Alterations

Anglia Design
architects . surveyors

mail@angliadesign.co.uk www.angliadesign.co.uk

London Office: 30 Robin House, Newcourt Street, St Johns Wood, London NW8 7AD
tel: 020 7722 9558 fax: 0870 131 3804

Norwich Office: 11 Charing Cross, Norwich, Norfolk, NR2 4AX
tel: 01603 696576 fax: 01603 764535

PROPOSED EXTENSION TO 1 MILL LANE, WOOLPIT, SUFFOLK. EXISTING & PROPOSED FLOOR PLANS AND ELEVATIONS

**Proposed Residential Extension to
1 Mill Lane, Woolpit, Bury St. Edmunds,
Suffolk, IP30 9QX.
For Mr. E. Lebbon**
Date: Dec. 2022 Scale: 1:50, 1:100 Dwg No. TL-4835-22-1B
Existing & Proposed Floor Plans and Elevations