

PRINT IN COLOUR

Notes
 Use figured dimensions only. Do not scale from this drawing. Issued for purpose indicated only. All dimensions to be checked on site. Architect to be notified of any discrepancies before construction commences. Structural and services information is indicative only - refer to consultants' drawings and specification for details and setting out. All work and materials to be in accordance with current applicable statutory legislation and to comply with all relevant codes of practice and British and European standards. Information contained within this drawing is the sole copyright of IF_DO (IF Design Office Ltd) and not to be reproduced without expressed wishes.

REFER TO WT SERIES DRAWINGS FOR DETAILED BUILD-UPS

ALL ARCHITECT'S DRAWINGS TO BE READ IN CONJUNCTION WITH LATEST STRUCTURAL ENGINEER'S INFORMATION

NOTE: TO BE READ IN CONJUNCTION WITH THE FOLLOWING DOCUMENTS:
 WT SERIES - WALL TYPES
 SC SERIES - FLOOR FINISHES
 JW SERIES - WINDOWS
 JD SERIES - DOORS
 IRONMONGERY, FINISHES AND DOOR SCHEDULES

Revisions

-	Issued for Tender	04/05/21
A	Issued for Costing	22/12/21
B	Issued for Construction	13/07/22
C	Issued for Construction	18/11/22
D	Issued for LBC consent	05/07/23

Consultants

Key Plan

IF_DO
 J311, The Biscuit Factory, Drummond Road, London, SE16 4DG
 +44 (0)203 645 6789
 info@ifdo.co
 www.ifdo.co


Project
 Priory Farm

Client
 Zain Alatas and Chris Goulder

Drawing Title
 Floor and Wall Build-Ups Scoping Plan
 Ground Floor Plan

Scale 1:50 @ A1
 Date May 2021
 Drawn BD
 Check GG

Issued for	Proj. No.	Dwg. No.	Rev
Costing	2008	SC 01	D

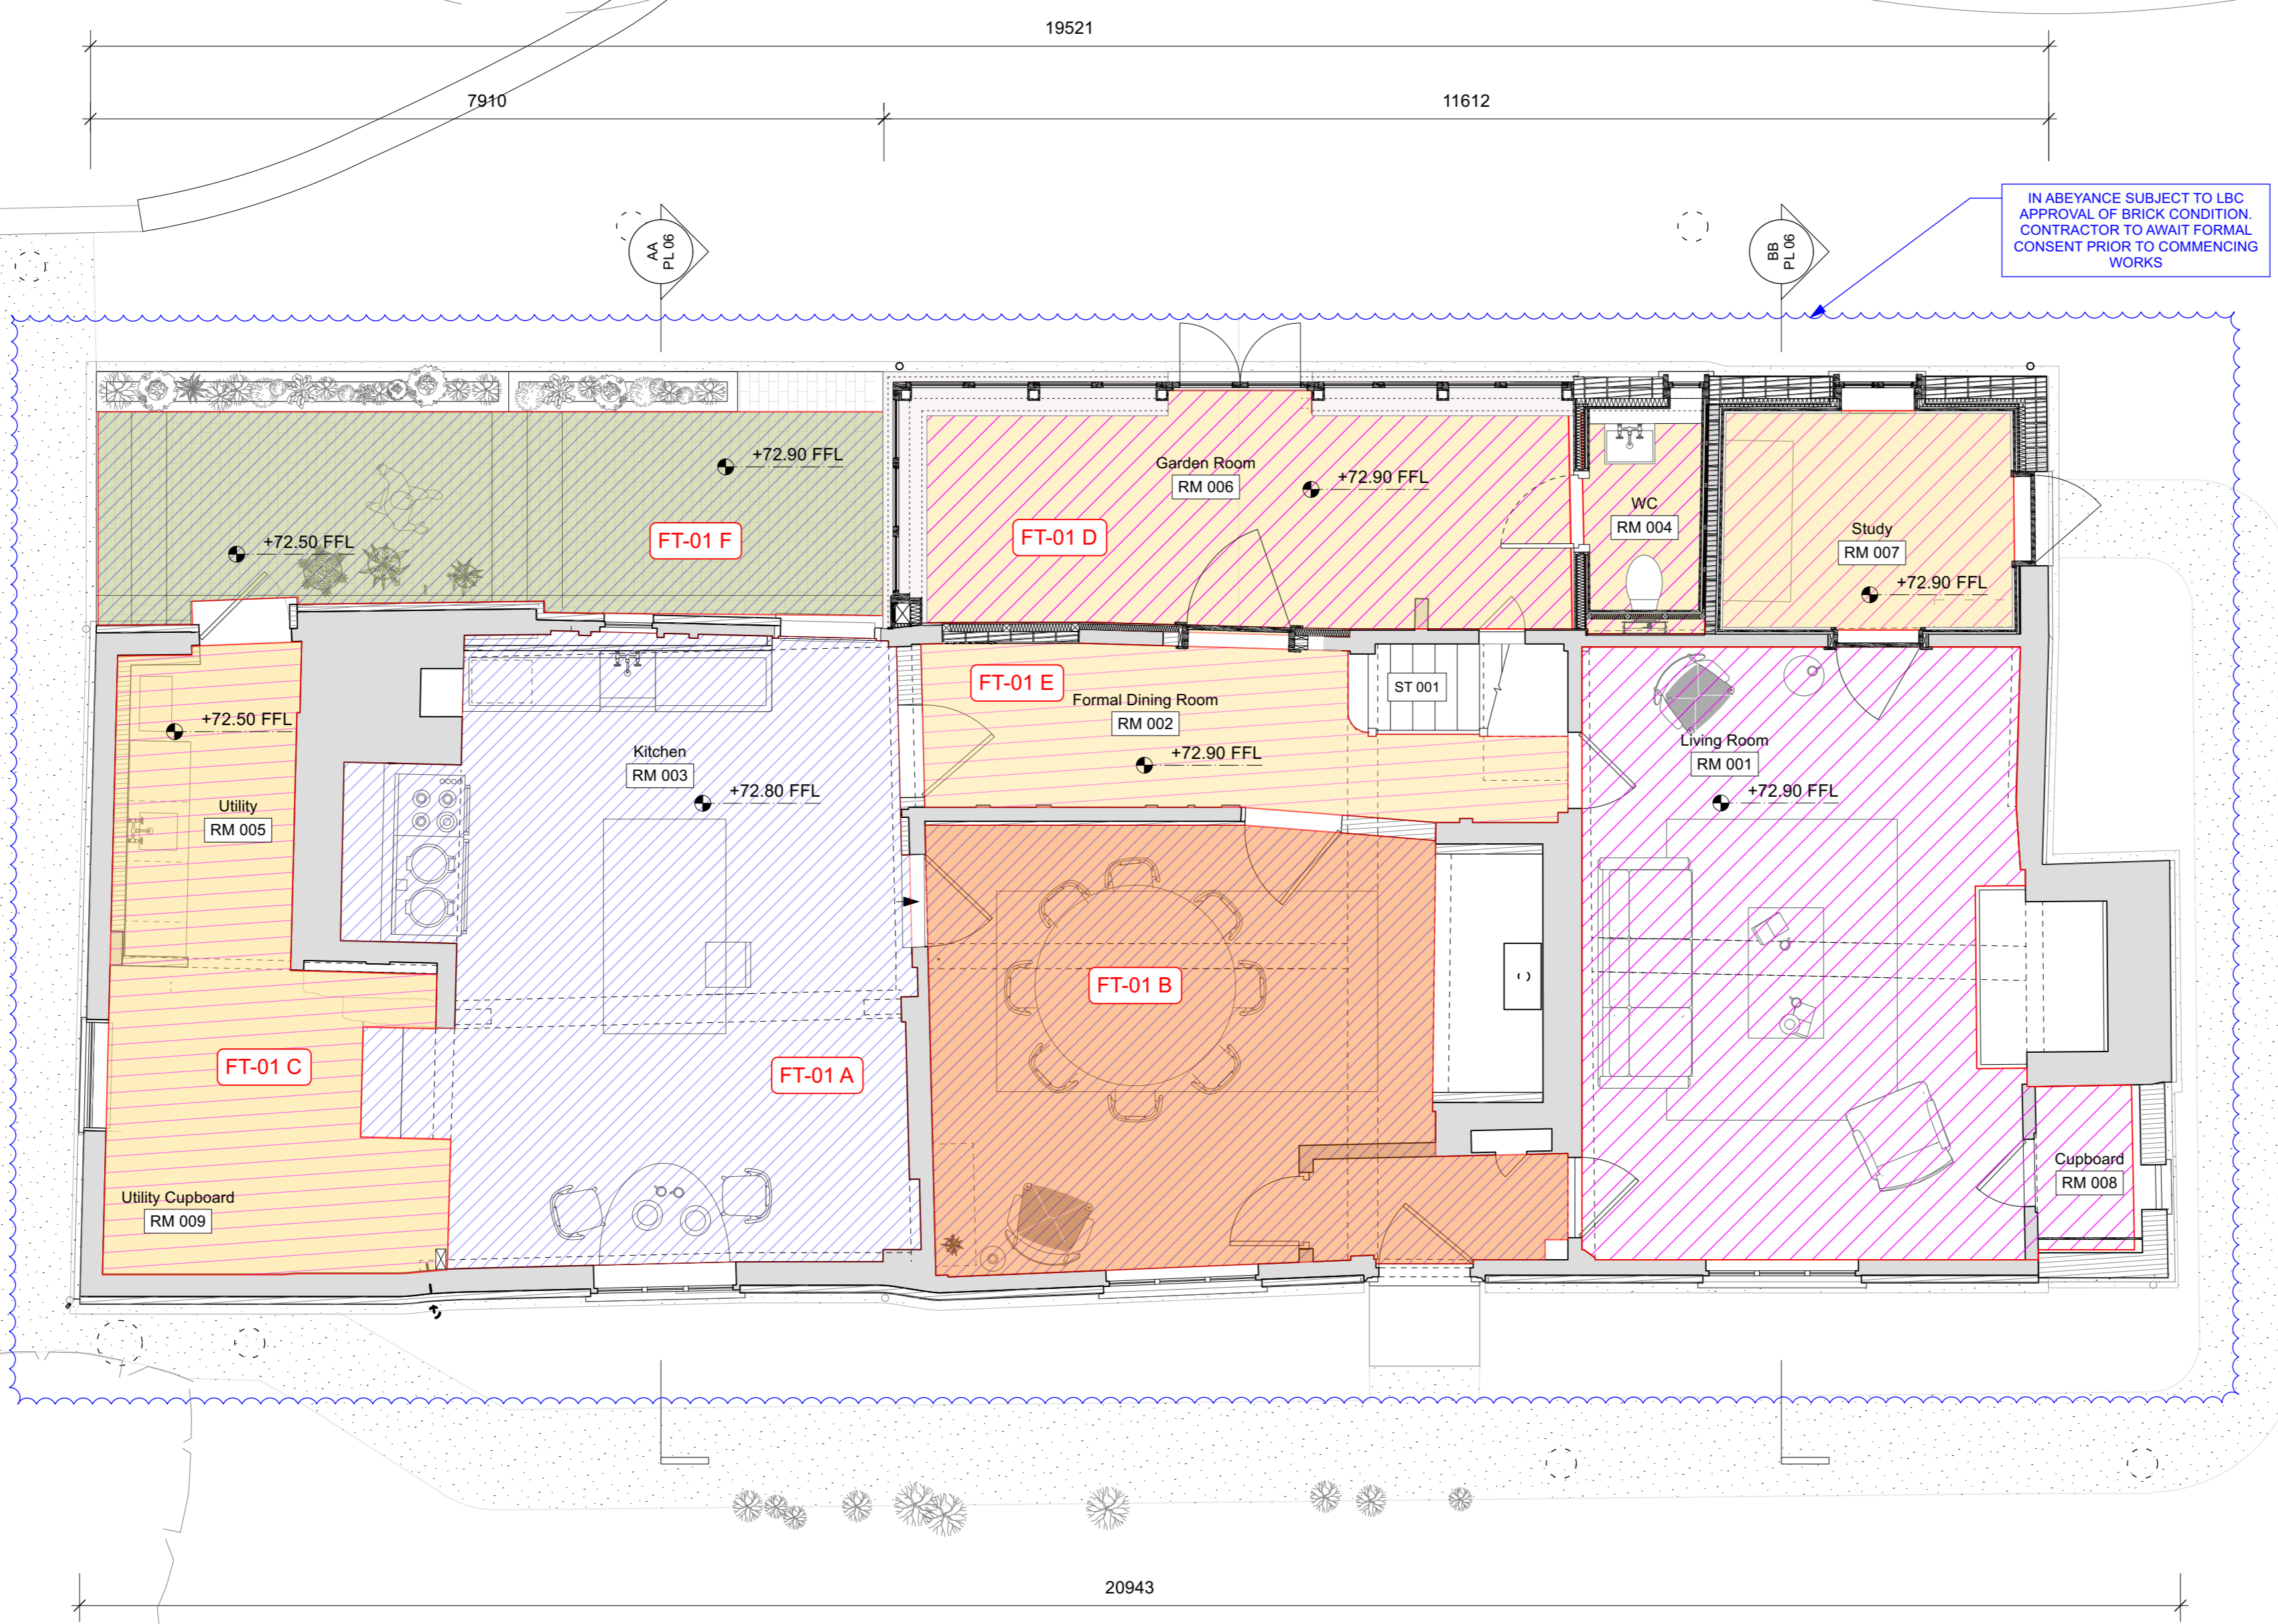

IN ABEYANCE SUBJECT TO LBC APPROVAL OF BRICK CONDITION CONTRACTOR TO AWAIT FORMAL CONSENT PRIOR TO COMMENCING WORKS

- Key to floor types**
- FT-01-A. Brick Finish on Limecrete
 - FT-01-B Pamment Finish on Limecrete
 - FT-01-C/D/E New brick floor areas on Limecrete
 - FT-02 New York stone paving to terrace
 - FT-03 - Timber finish on Limecrete, CL supply
- Key to wall and roof types**
- External Wall Types**
- WT-01 - Existing Rendered Timber Frame Wall
 - WT-02 - Existing Masonry Wall
 - WT-03 - Existing Masonry Wall w/New Dry Lining
 - WT-04 - New Insulated Masonry Wall
 - WT-05 - New Insulated Timber Frame Wall
 - WT-06 - Existing Rendered Masonry Wall w/New Dry Lining
- Internal Wall Types**
- IWT-01 - New Internal Stud Wall
 - IWT-02 - Existing Internal Stud Wall
 - IWT-03 - Existing Internal Brick Wall
 - IWT-04 - Existing Internal Stud Wall w/New Timber Panelling to one side only
 - IWT-05 - New Internal Stud Wall w/New Timber Panelling (one or two sides TBC by architect)
 - IWT-06 - New Internal Brick wall (infill) Refer to DT-01 for details
- Roof Types**
- RT-01 - Clay Peg Tiled Roof
 - RT-02 - Slate Roof

NOTE: EXISTING FLOORS MUST BE RELAID TO MATCH EXISTING FORM. THIS INCLUDES REINSTATING DRAINAGE CHANNEL IN THE KITCHEN.

01 Ground Floor - Floor and Wall Types Scoping Plan
 SC 01 Scale: 1:50

