


01 WEST ELEVATION

02 EAST ELEVATION

03 LONG SECTION

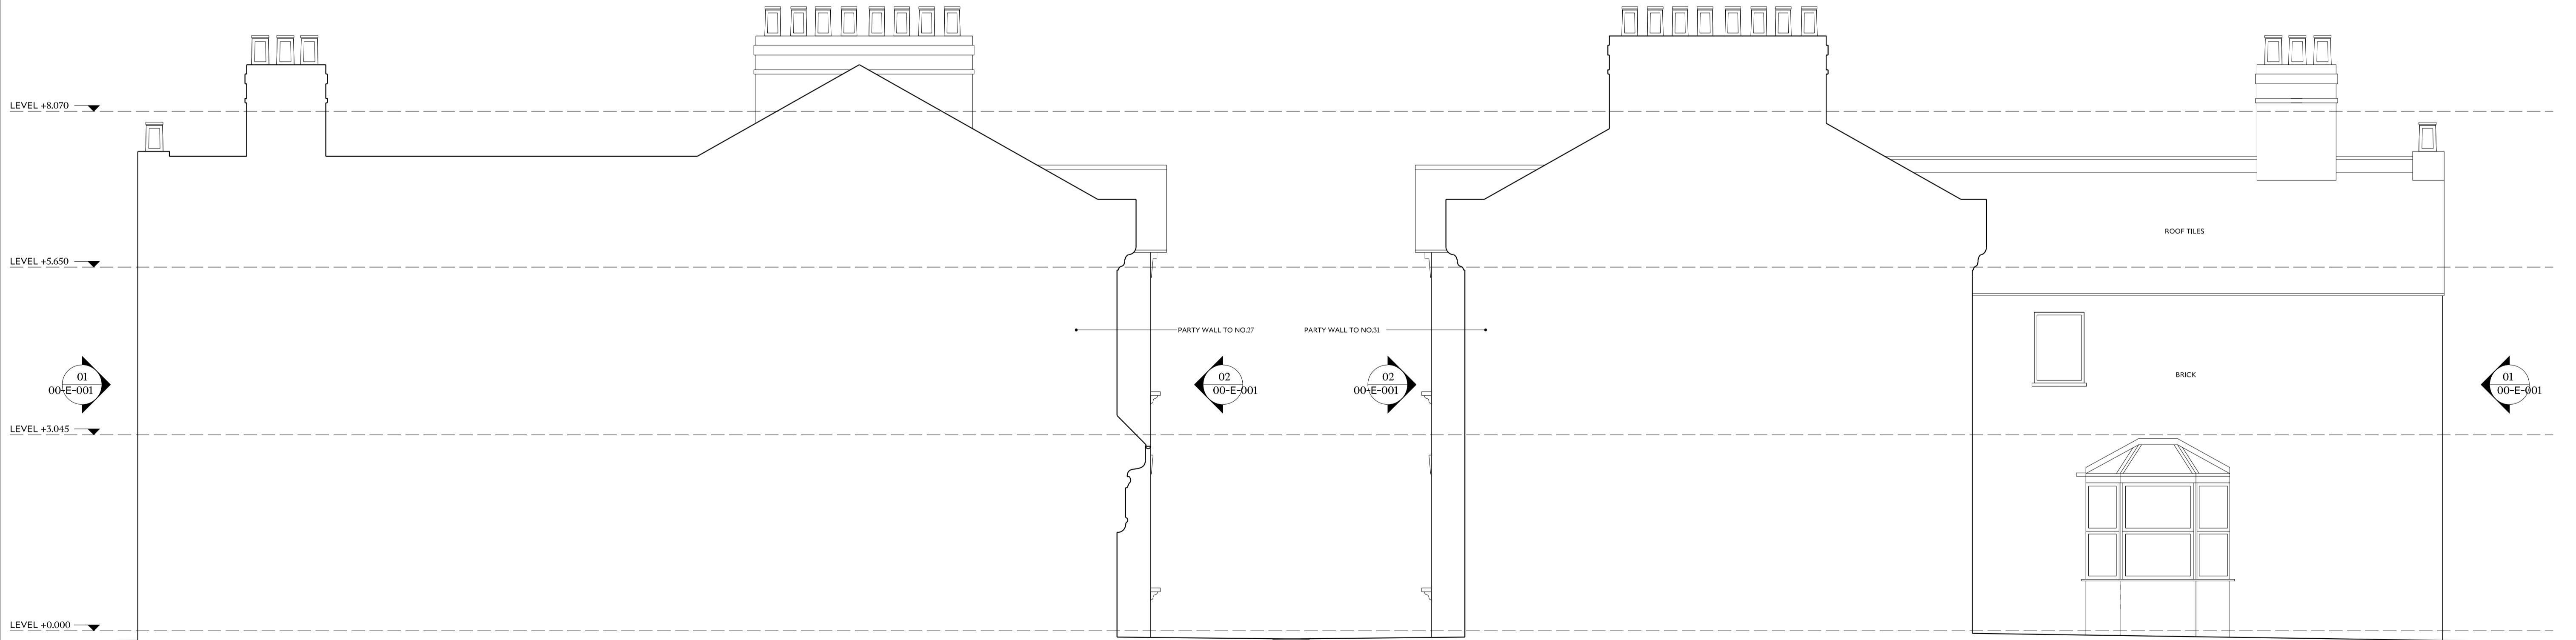

04 NORTH ELEVATION

05 SOUTH ELEVATION



**DO NOT SCALE**

THE CONTRACTOR IS TO CHECK AND VERIFY ALL BUILDING AND SITE DIMENSIONS, LEVELS AND SEWER INVERT LEVELS AT CONNECTION POINTS BEFORE WORK STARTS.  
THIS DRAWING IS TO BE READ AND CHECKED IN CONJUNCTION WITH ENGINEERS AND OTHER SPECIALIST DRAWINGS.  
THE DRAWING AND THE WORKS DEPICTED ARE THE COPYRIGHT OF STUDIO DJL AND MAY NOT BE REPRODUCED EXCEPT BY WRITTEN PERMISSION.

**NOTES**

TO BE READ IN CONJUNCTION WITH GA PLANS, SECTIONS AND ELEVATIONS.  
THIS DRAWING HAS BEEN PREPARED SOLELY FOR PLANNING APPLICATION/ LAWFUL DEVELOPMENT CERTIFICATE AND BUILDING CONTROL AND IS NOT TO BE USED FOR ANY OTHER PURPOSE.  
DIMENSIONS NOTED ARE INDICATIVE. ALL WALL, FLOOR AND ROOF THICKNESSES AND SETTING OUT TO BE CONFIRMED BY CONTRACTOR.

**STUDIO DJL**

29a Ivydale Road		DRG EXISTING ELEVATIONS	
STUDIO DJL 23 Hilldrop Road BR1 4DB Danny@studiodjl.com www.studiodjl.com		DRG No 2332_DJL_00_E_001	REV -
JOB 2332		SCALE 1:50@A1 1:100@A3 DATE 21-10-23	
REV DATE DESCRIPTION		DRAWN BY DL INSPECTED BY	
		DRAWING STATUS PLANNING	