




Existing Ground Floor Plan

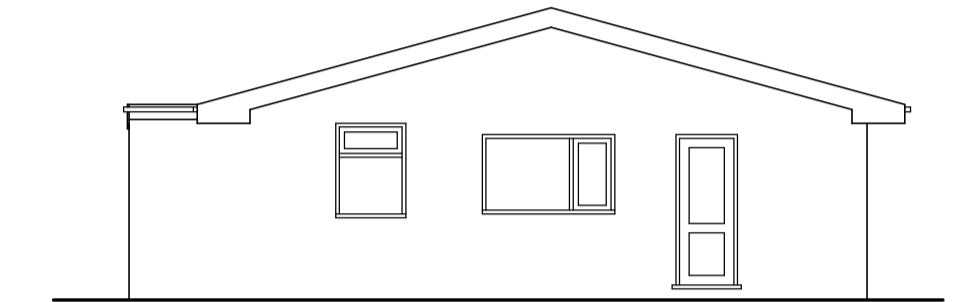

Existing First Floor Plan

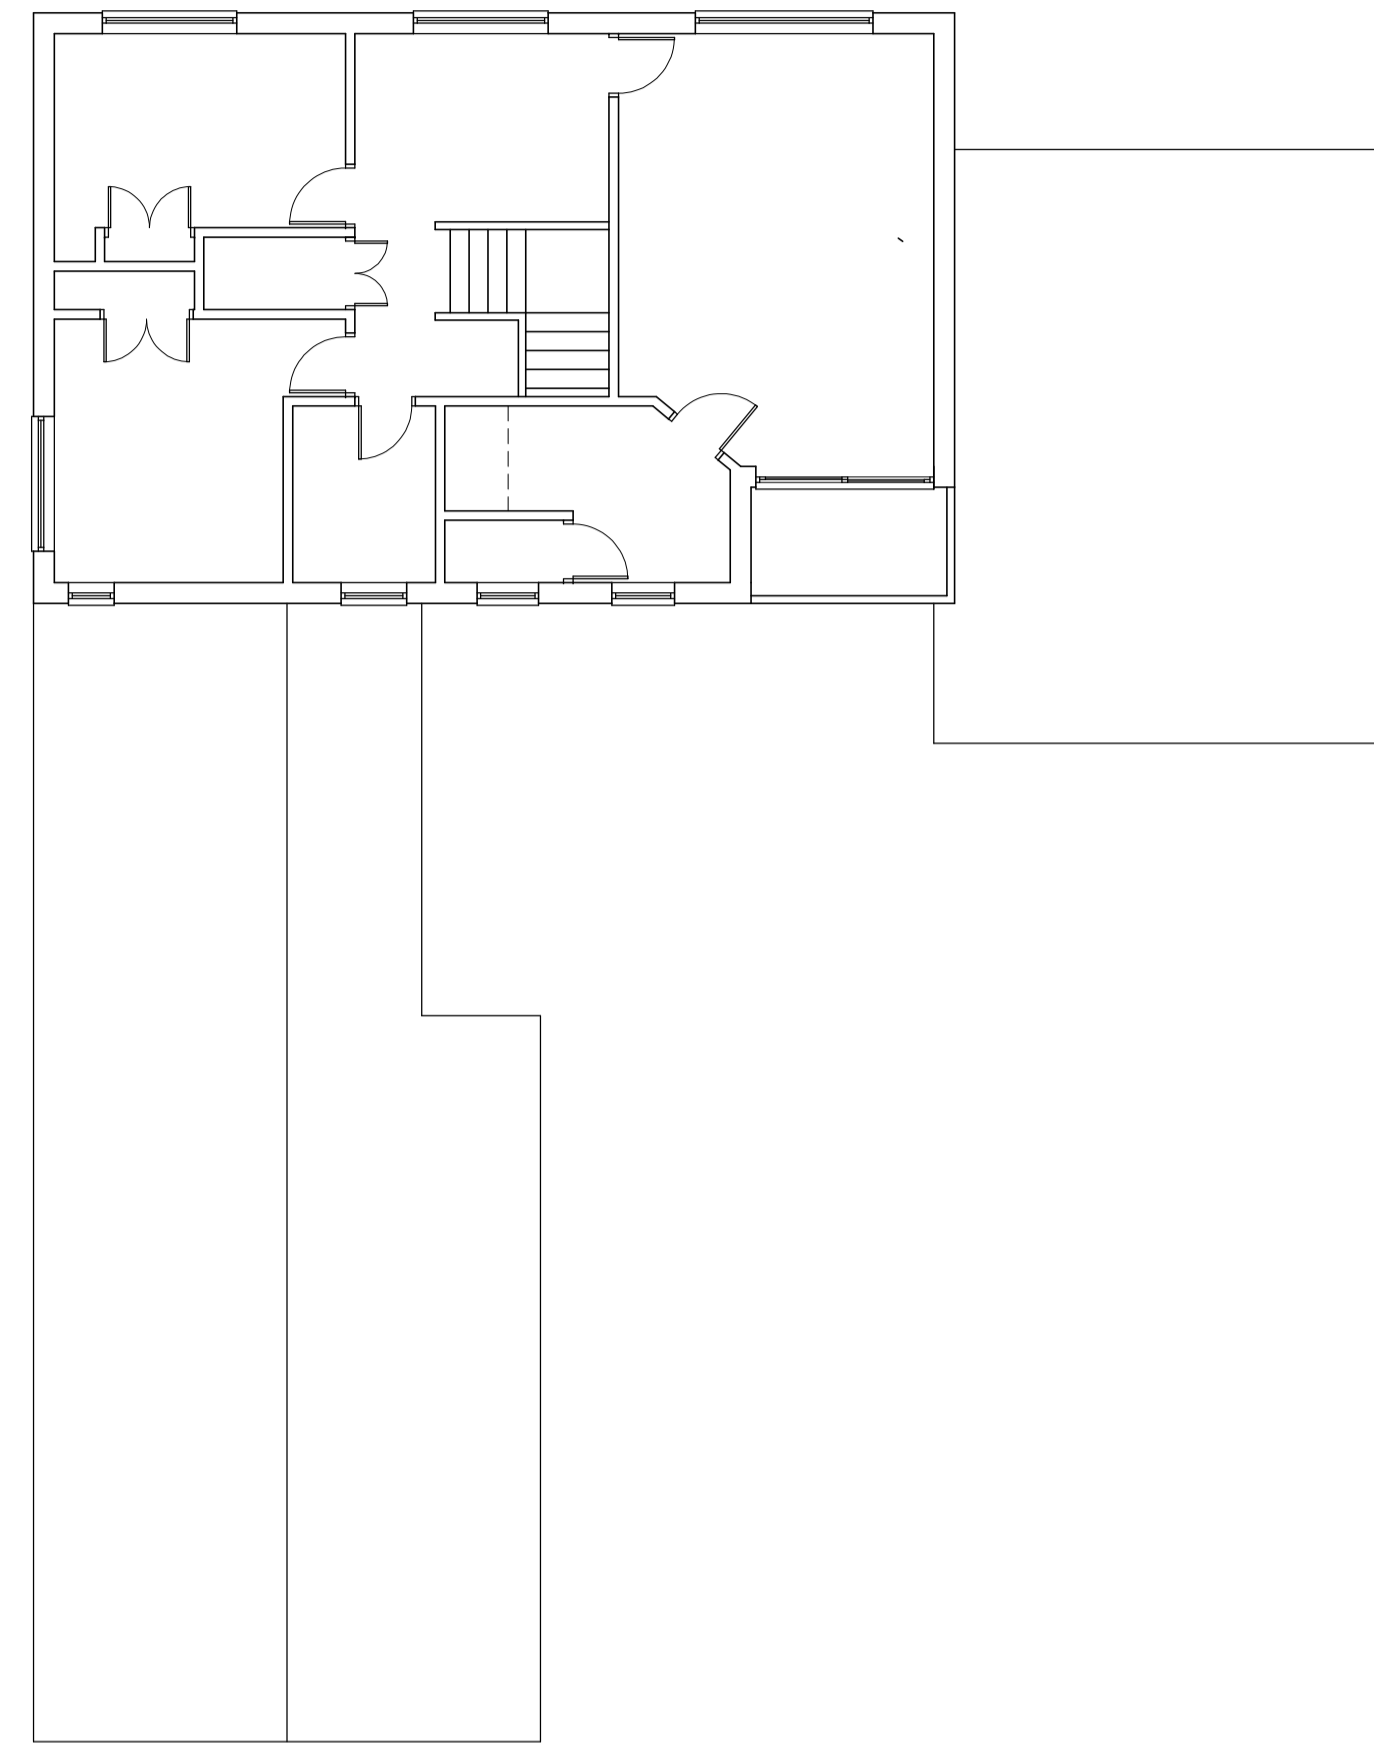


Existing Side Elevation - Annex

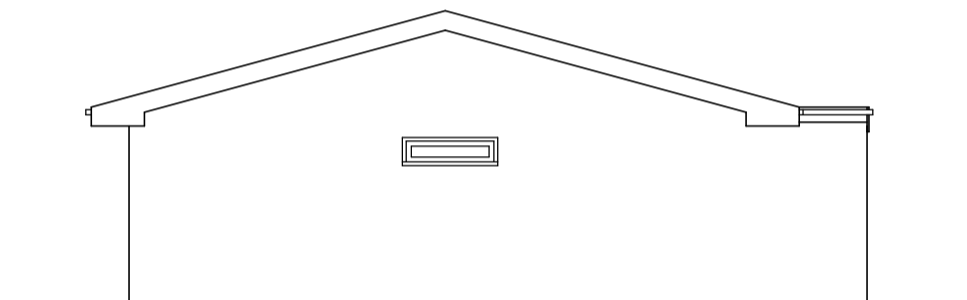

Existing Side Elevation - Annex



Existing Front Elevation

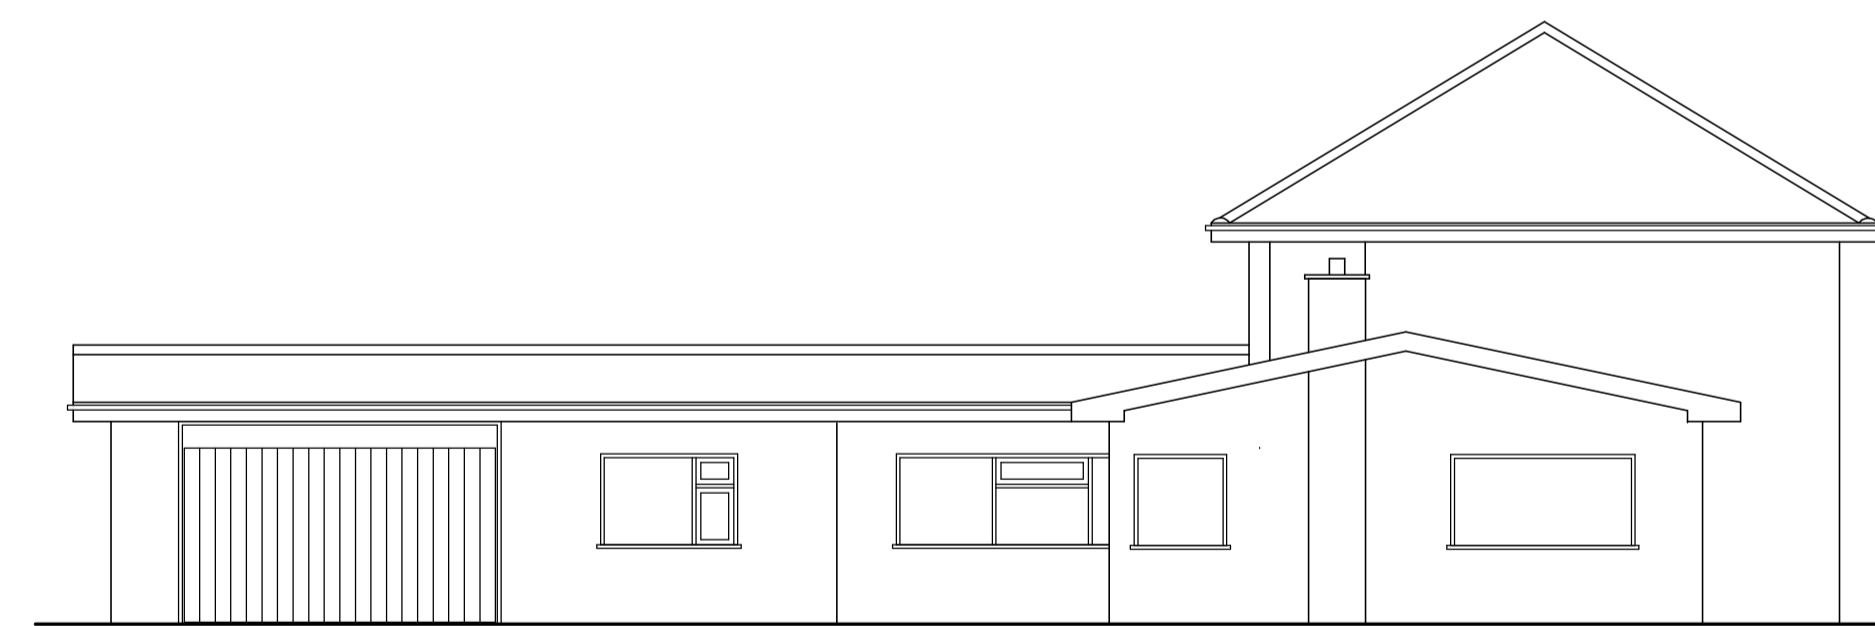

Existing Side Elevation



Existing Rear Elevation



Existing Side Elevation

<p>Scale Bar</p>	
<p>Paul Flintoft Building Surveyors Ltd 132 Tranby Lane, Anlaby, Hull, East Yorkshire HU10 7EJ Tel - 01482 353670</p>	
<p>The client is responsible for all matters appertaining to the party wall act Work shall only commence on site if this drawing is marked up as "approved working drawing" Do not scale off this drawing, all dimensions to be checked on site, and any discrepancies notified immediately</p>	
Client -	Mr And Mrs Jones
Job Title -	Proposed Extensions And Alterations At 48 Pound Hill, Great Brickhill, Milton Keynes, MK17 9AS
Drawing Title -	Existing Plans And Elevations
Drawn By -	Danny Flintoft
Status -	Planning
Date -	October 2023
Scale -	1 : 100 On A1
Drawing No -	PH6B / 01 / 21