




GROUND FLOOR PLAN
EXISTING - 1:100 SCALE

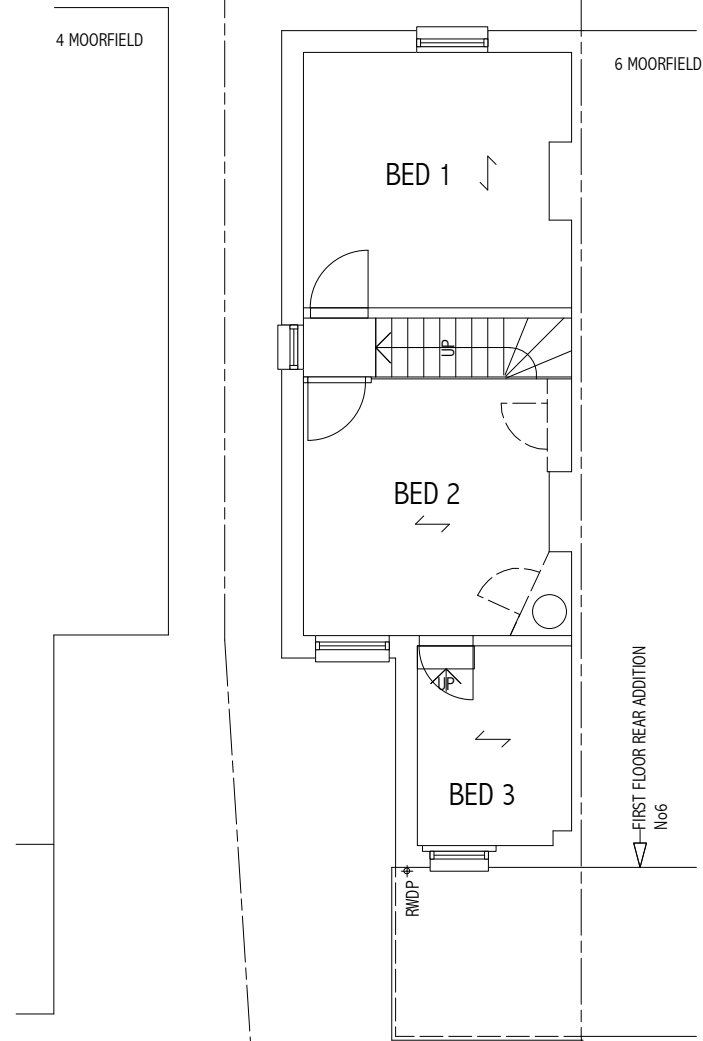

FIRST FLOOR PLAN
EXISTING - 1:100 SCALE

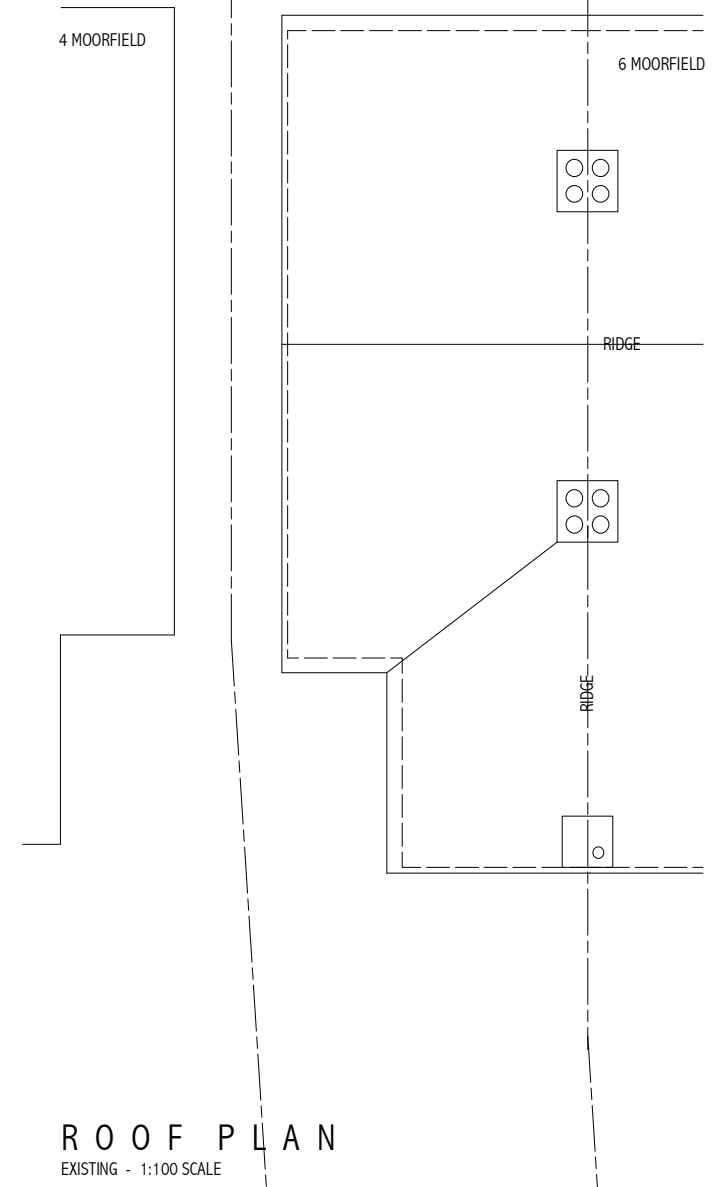

ROOF PLAN
EXISTING - 1:100 SCALE

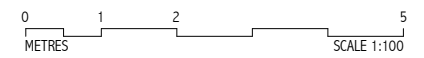

5 MOORFIELD
HASLEMERE GU27 3SH
PROPOSED EXTENSION TO EXISTING TWO-STOREY,
SEMI-DETACHED SINGLE-FAMILY DWELLING HOUSE
Client : Ms. S. Croft + Mr. J. Brevitt

GROUND, FIRST + ROOF PLANS
: EXISTING

TO BE READ IN CONJUNCTION WITH DRAWINGS
Nos 923.01, 02, 03, 04, 05, 06

PF2 ARCHITECTS LLP 07961 168075 graham@pf2architects.com	
Based on information supplied by client. Do not scale - all dimensions to be verified on site. Drawing + design are copyright of the architect + unauthorised reproduction is forbidden.	
SCALE 1:100 @ A3	DWG No 923.03
DATE June 2023	REV