
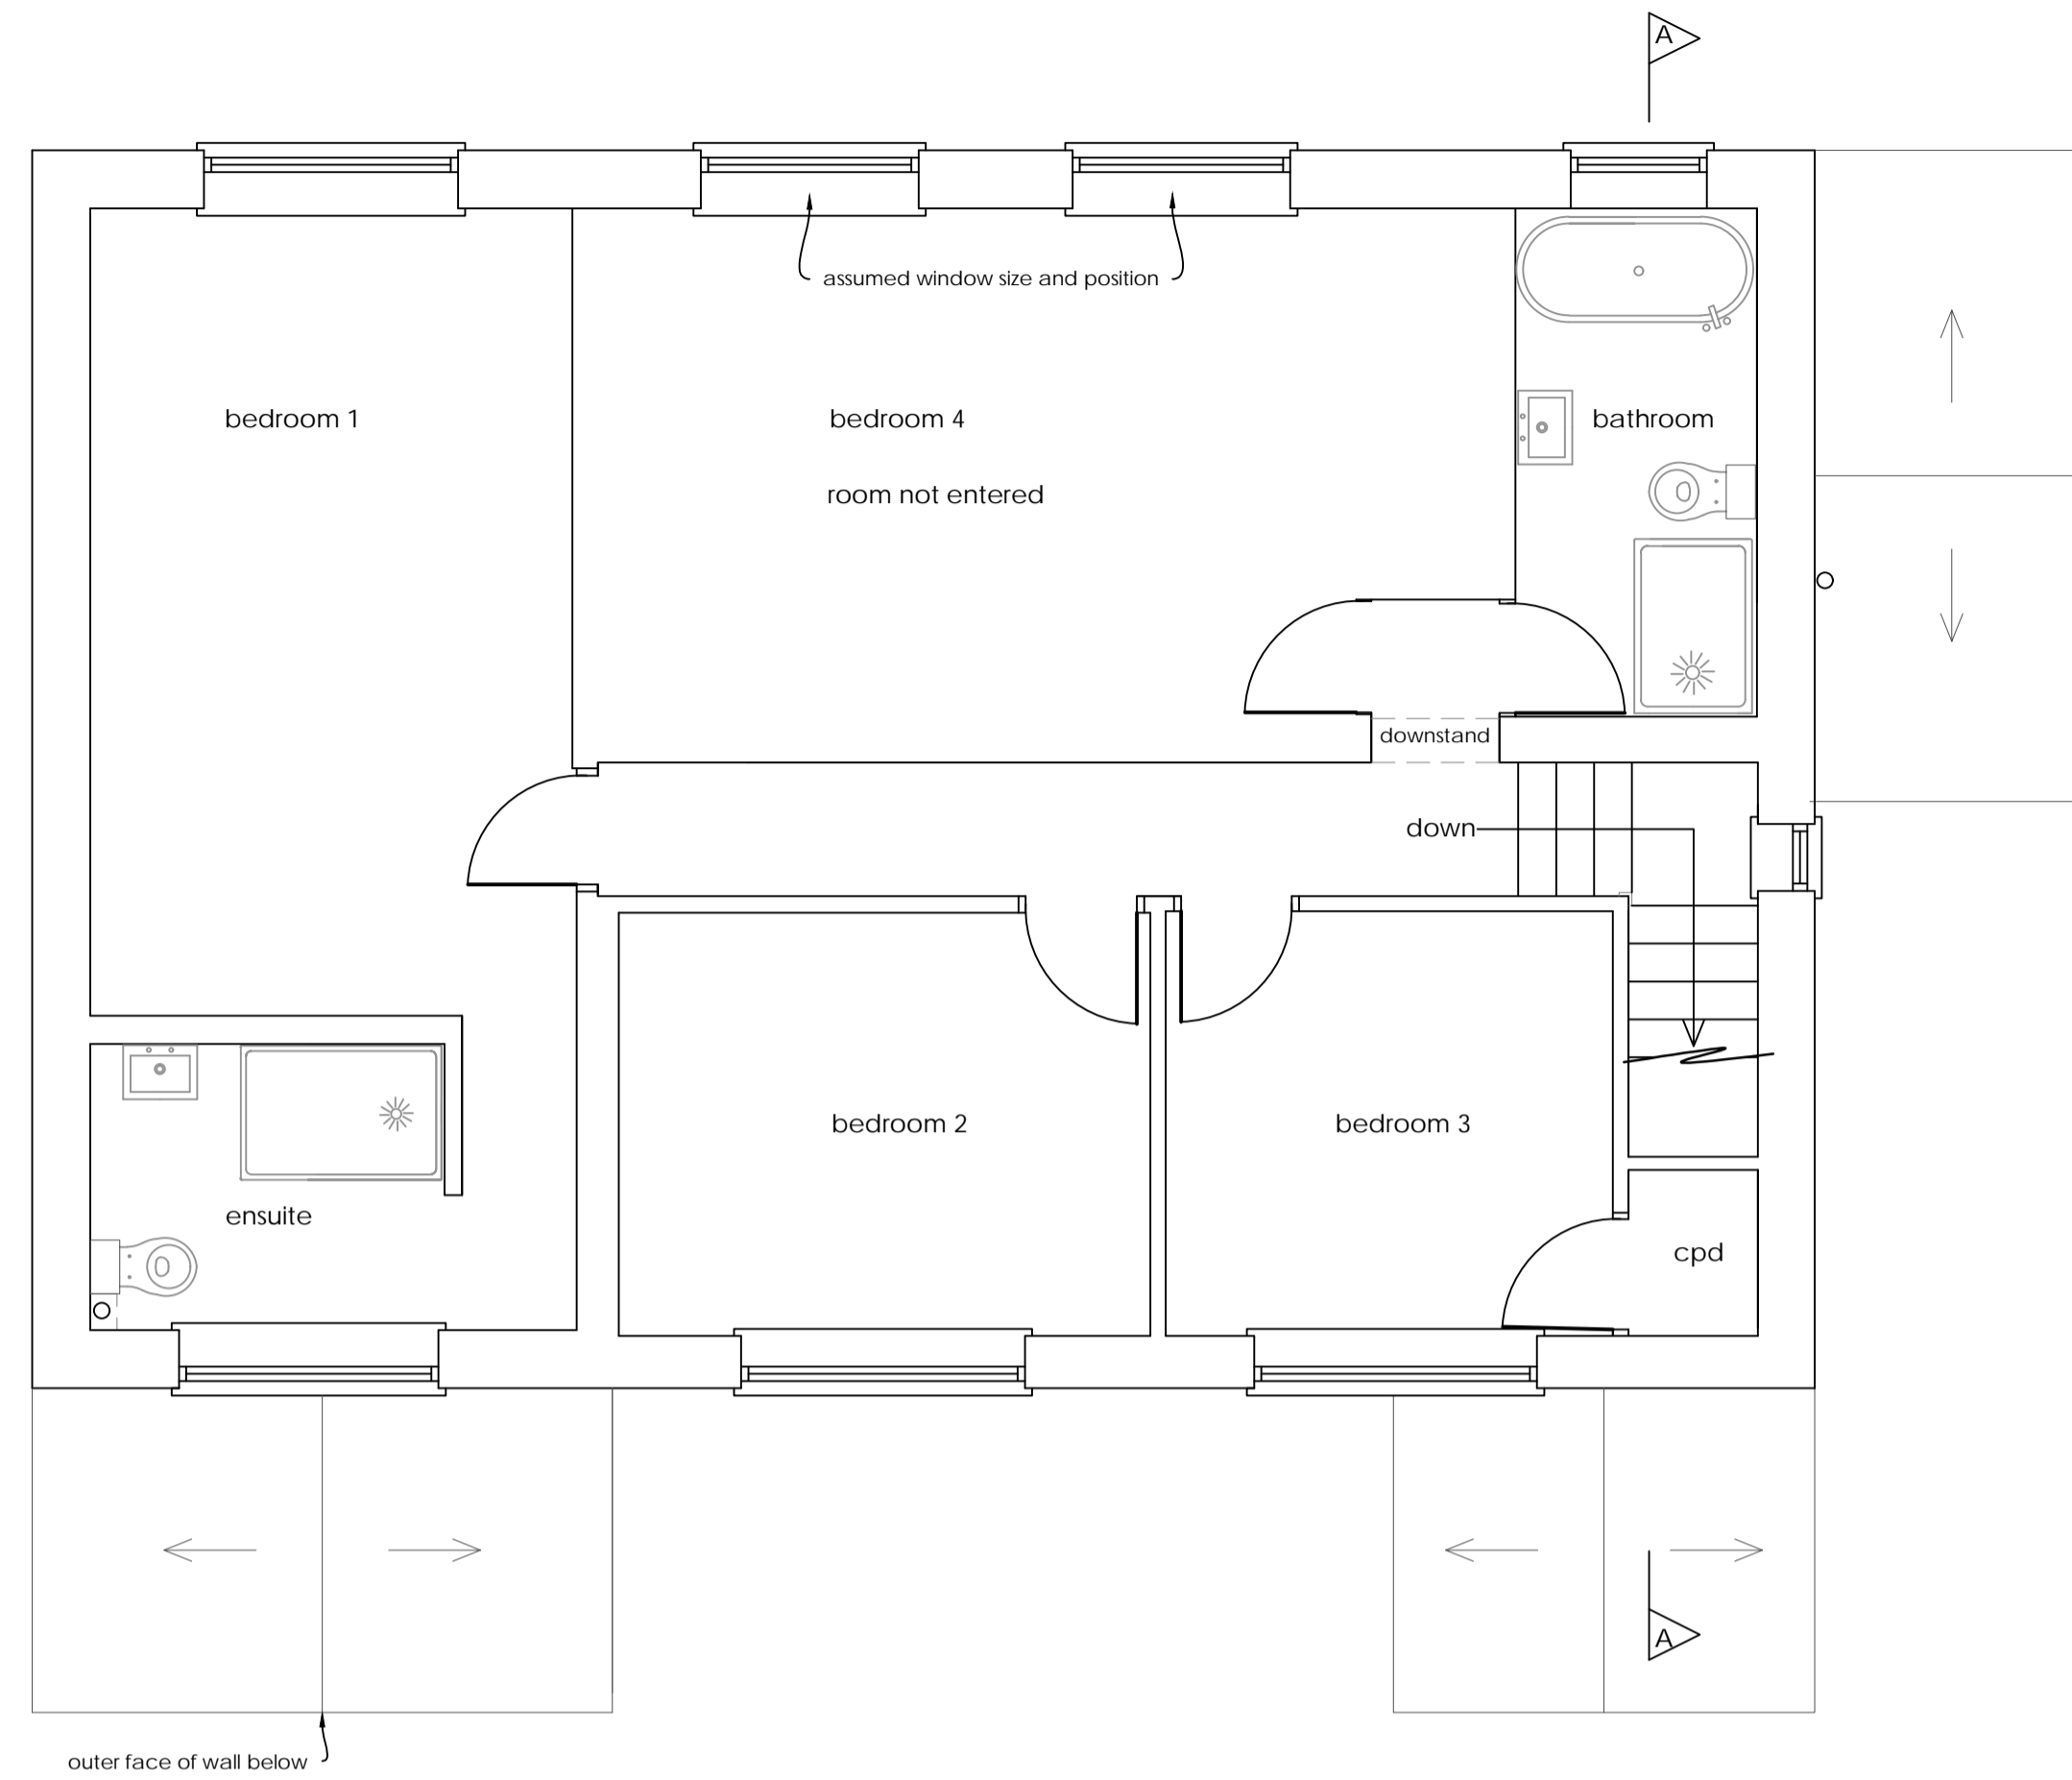



Ground floor plan

1:50

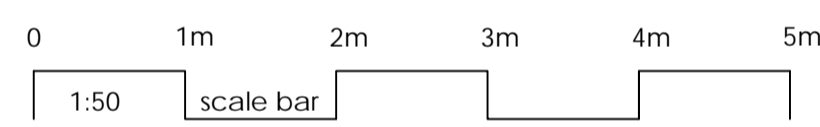


First floor plan

1:50

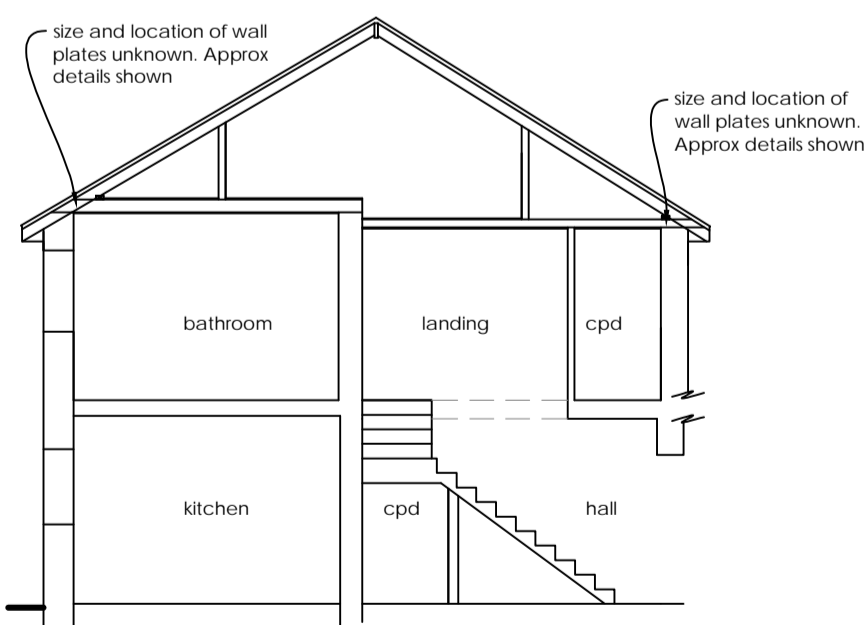


Section A - B

1:100

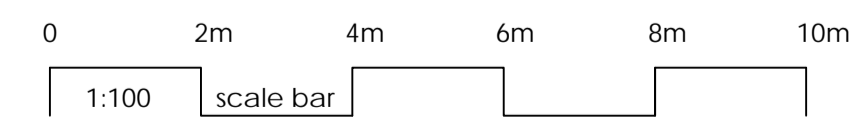

Front elevation

1:100

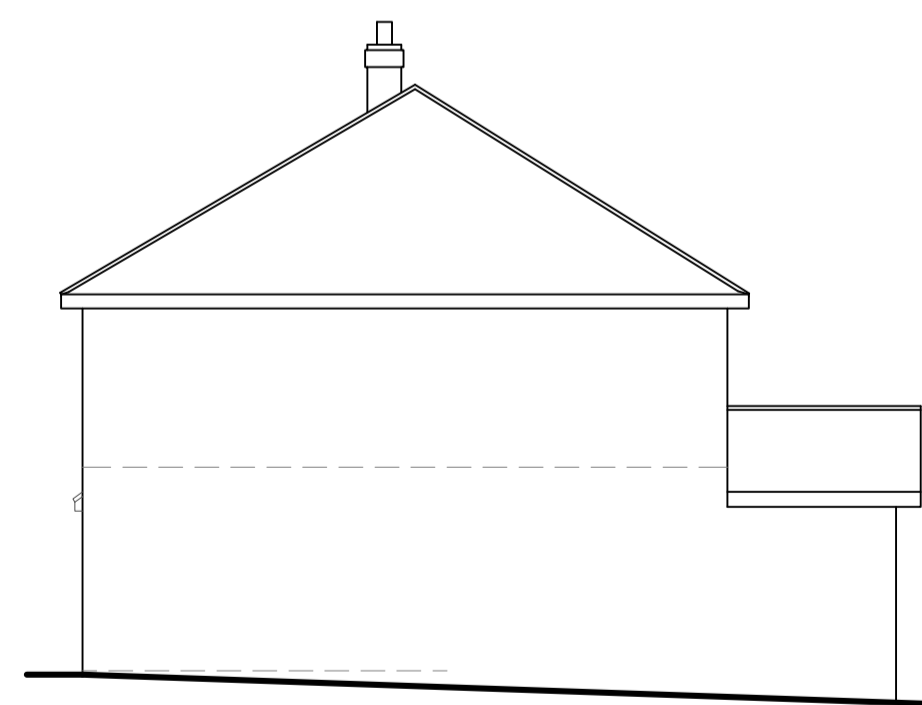


Flank elevation

1:100



Rear elevation

1:100

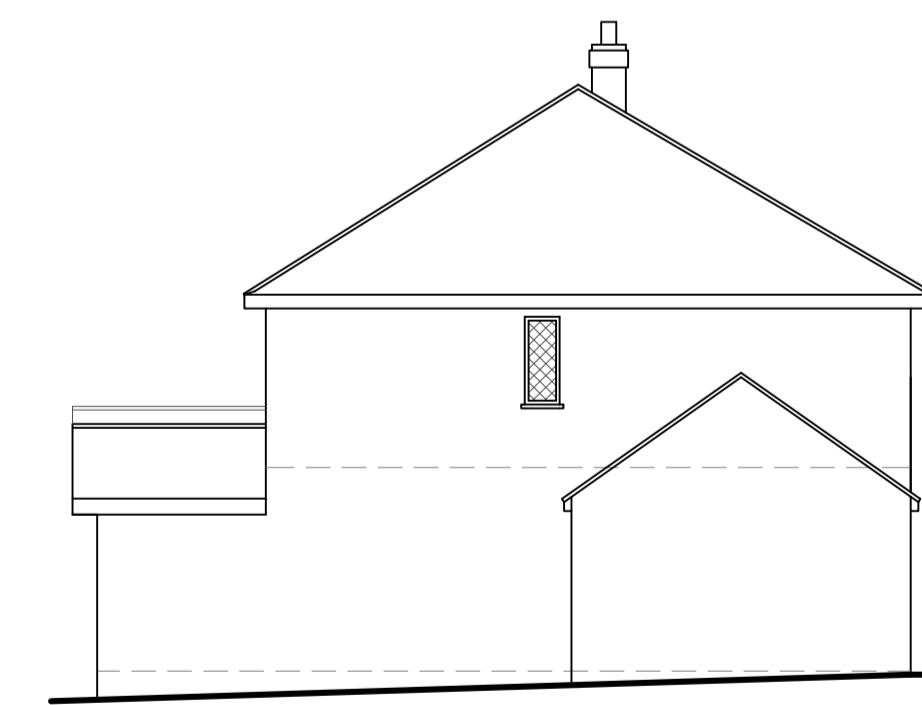

Flank elevation

1:100

Construction (Design and Management) Regulations 2015. Virtually everyone involved in a construction project has legal duties under CDM 2015. See further information at [www.HSE.gov.uk](http://www.HSE.gov.uk)

Asbestos - get your property tested. Further information and your responsibilities can be found at [www.HSE.gov.uk](http://www.HSE.gov.uk).

These plans are for identification purposes only. Do not scale from these plans - take measurements on site. All dimensions are approximations. This plan is for viewing at the scales indicated only. This plan is suitable for planning permission purposes.

| Revision | Description | Date |
|----------|-------------|------|
|          |             |      |
|          |             |      |
|          |             |      |

**SAMUEL MOSS LTD**  
 01322 408573 / 07796 454747  
 office@samuelmoss Ltd.co.uk  
 www.samuelmoss Ltd.co.uk

Client: Mr Trevett

Project: Yew Tree Barn, Brakefield Road, Southfleet, DA13 9PY

Title: Existing plans 1 of 2

| Date:    | Scale: | Drawn: | Plan no: | Revision |
|----------|--------|--------|----------|----------|
| Feb 2023 | @ A1   | SM     | SM404.1  |          |