

0  
1  
2  
3  
4  
5  
6  
7  
8  
9  
10  
11  
12  
13  
14  
15  
16  
17  
18  
19  
20









SCALE 1:100

METRES


FEET

SCALE 1:50

0  
1  
2  
3  
4  
5  
6  
7  
8  
9  
10  
11  
12  
13  
14  
15  
16  
17  
18  
19  
20

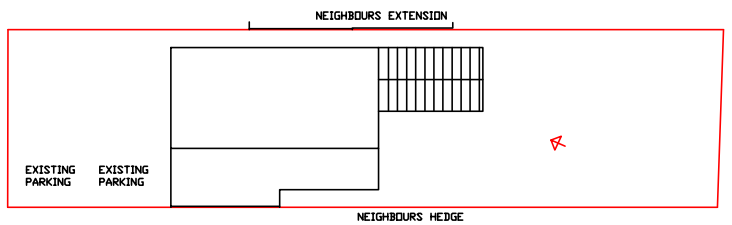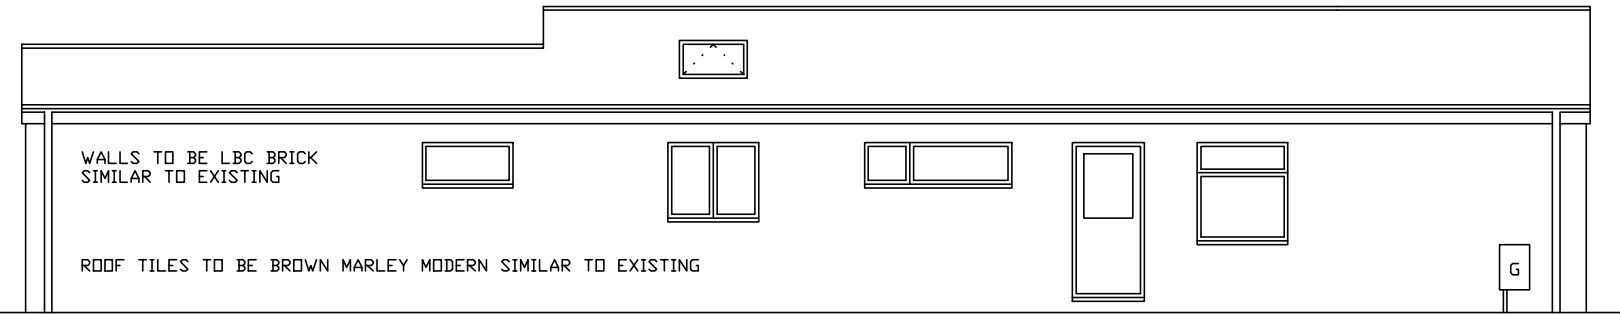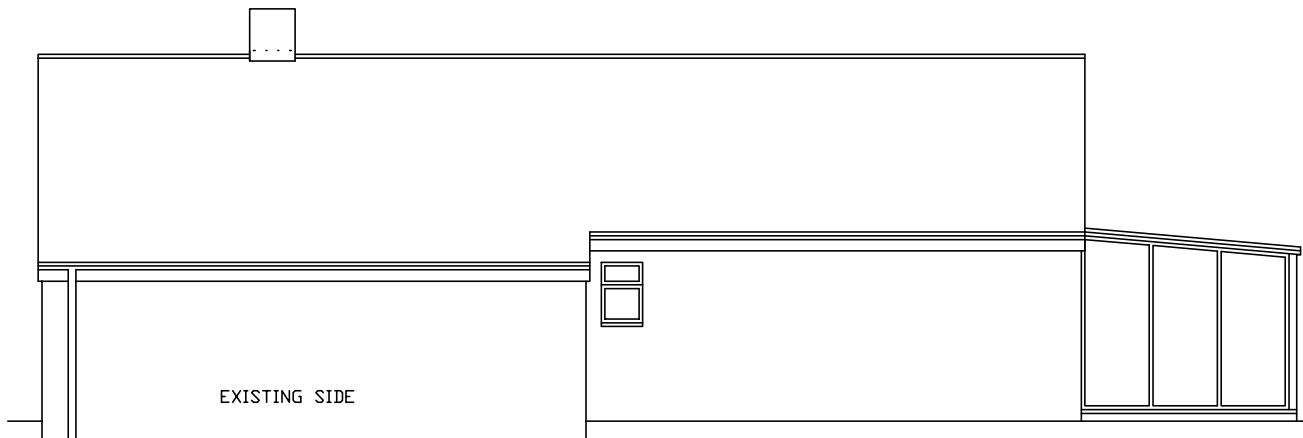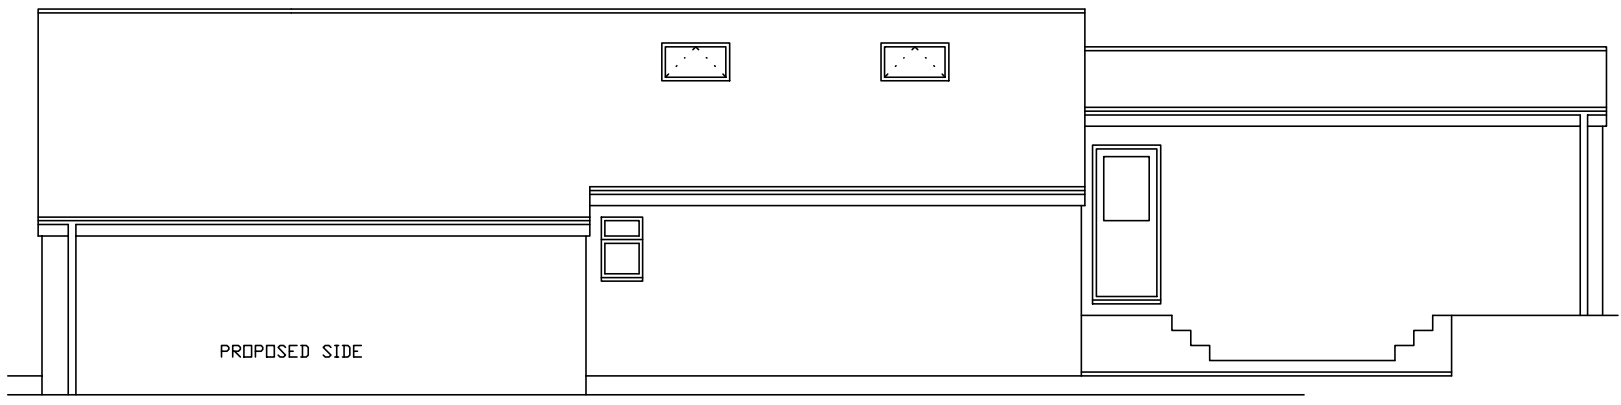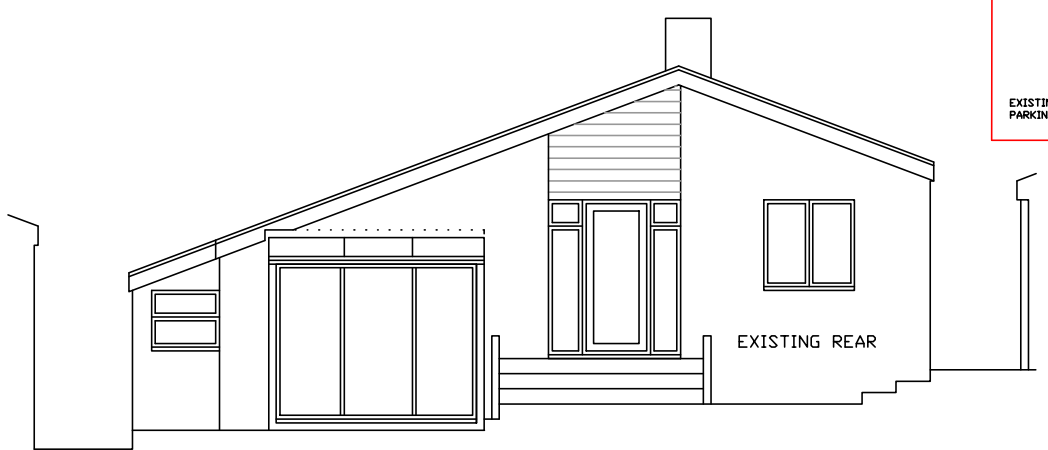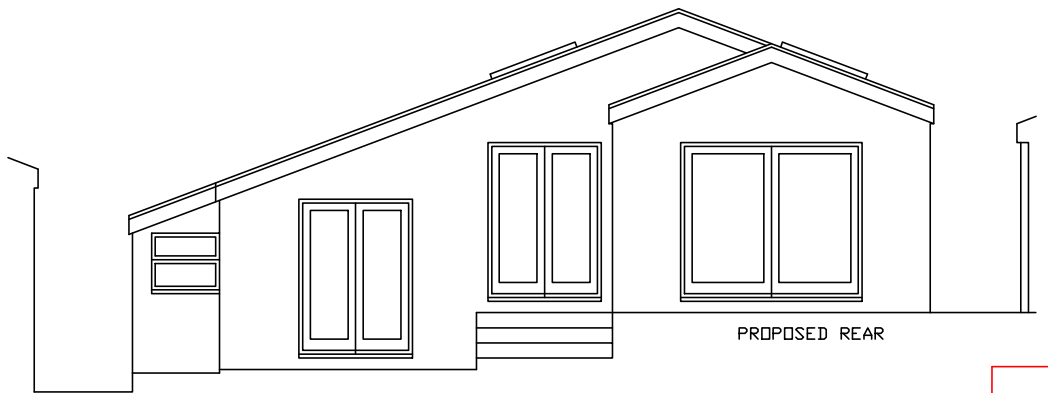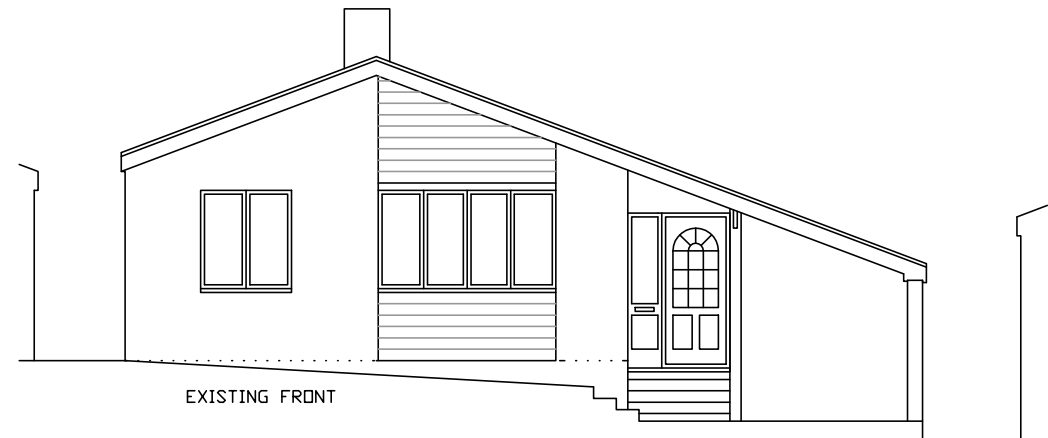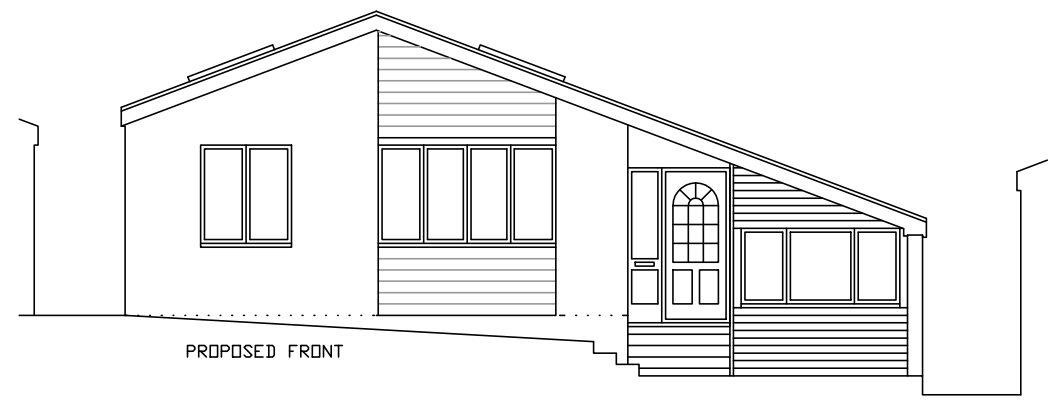

NORTH SEE RED ARROW  
BLOCK PLAN - SCALE 1:500  
SCALE BAR 25 METRES

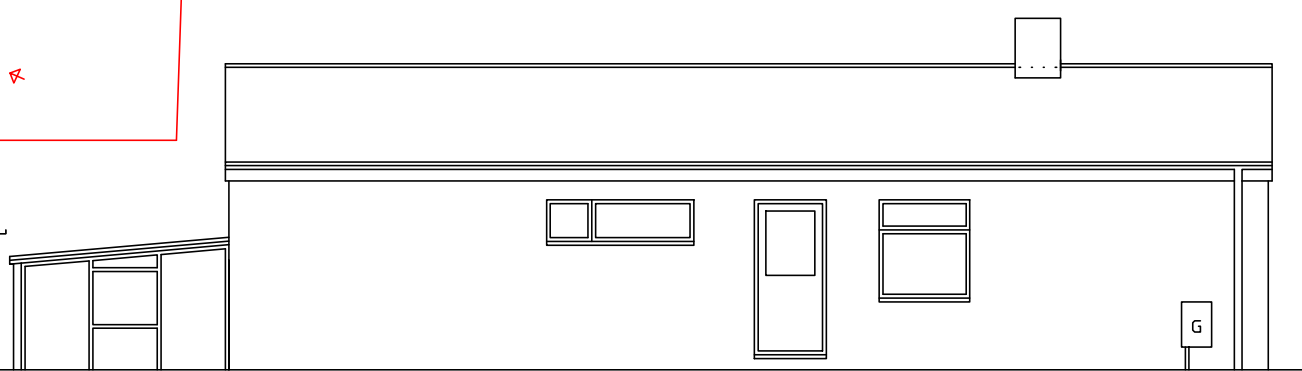

Details on 'these' Planning drawings have 'NOT' been checked for Building Control compliance! Building prior to obtaining Planning & Building Control Approval is 'not' recommended!

Fascias to be white PVC  
Gutters to be white PVC  
Windows and Doors to be white

**Facing Materials** Must match existing unless drawings state otherwise. Any material details shown are assumed only, carry samples to site prior to purchase, call material specialist if in doubt. Supply Lawrence with a sample for Planning where a match can not be obtained. Brick/ Stone soldier courses etc should be matched if applicable.

**Velux** - Must NOT project more than 150mm above roof plane. Slope of tiles.  
**Parking Existing**  
**Landscaping** - Existing

To avoid cluttering main drawings, a separate A3 sheet 'marked SP' will be provided, this mainly being text covering repetitive building regulations etc relevant to this job - Not to be overlooked when carrying out work. SP Sheet not forming part of Planning Application. Don't read construction information into this drawing: wall thickness, pier details etc, guide measurements.

Lawrence.Wills@outlook.com	TELEPHONE:
25 HUNTERS GROVE SWINDON SN2 1HE	07979 762 587
PROPOSED EXTENSION + CHIMNEY	
FOR T BUTTERWORTH	
SITE 8 BALLIDL CLOSE TACKLEY OX5 3AS	
DWG 1	
DATED 21-09-2023	
SCALES 1:50 1:100 UNLESS OTHERWISE SPEC	A3