

Project Title:

Barn conversion at  
Upper Coombs End Farm

Client:

Mr Pople

Address:

Upper Coomb End Farm  
Old Sodbury, Bristol  
BS37 6SQ

Revisions:

| Ref. | Date     | Revision              |
|------|----------|-----------------------|
| A    | 19.06.23 | Revised drawing sheet |



Drawing status:

**PLANNING**

NOTES:


This drawing is copyright of David James Ltd and must not be reproduced in whole or in part without written permission.  
The contractor is to check and verify all building and site dimensions, levels, services and sewer level levels of connection points before work commences.  
Use only figured dimensions and any discrepancies to be reported immediately to author.  
This drawing is to be read with and checked against any structural or other specialist drawings.  
The contractor is to comply in all respects with current Building Regulations and relevant British Standards / codes of practice whether specifically stated on this drawing or not.  
Use of this drawing does not absolve the client from their responsibility under Health and Safety: Construction (Design and management) regulations 2015.

Scale Bars:

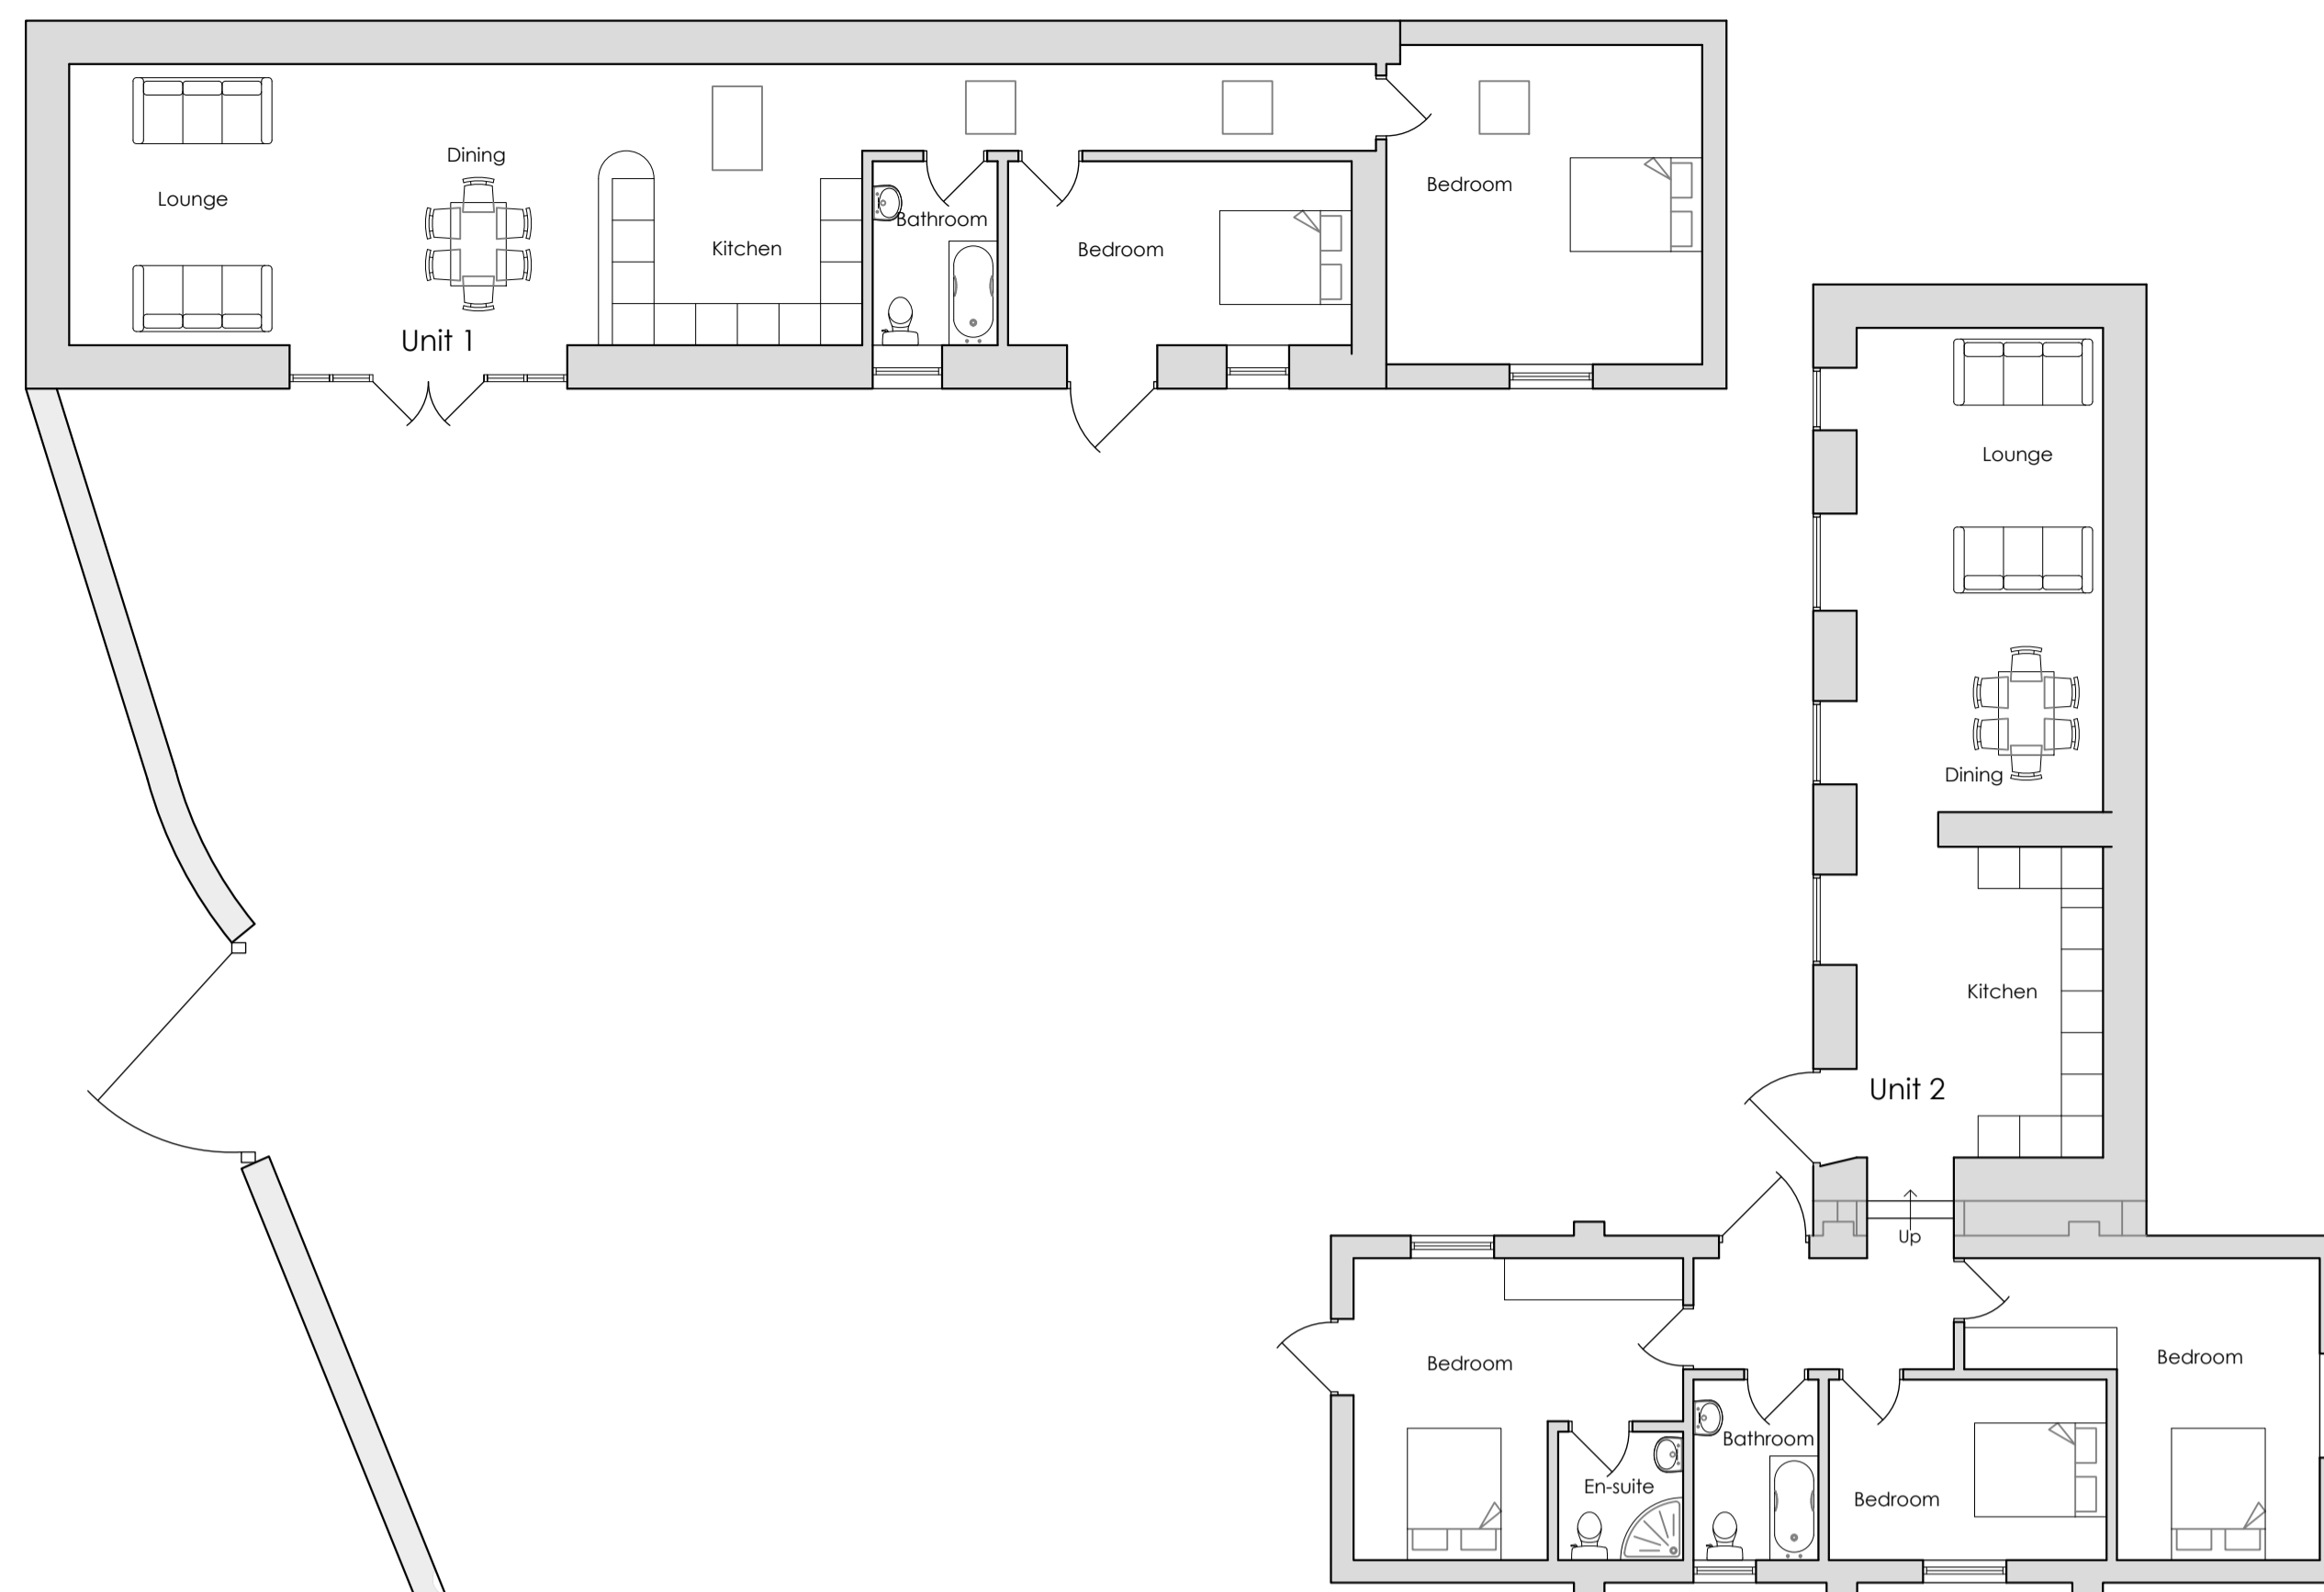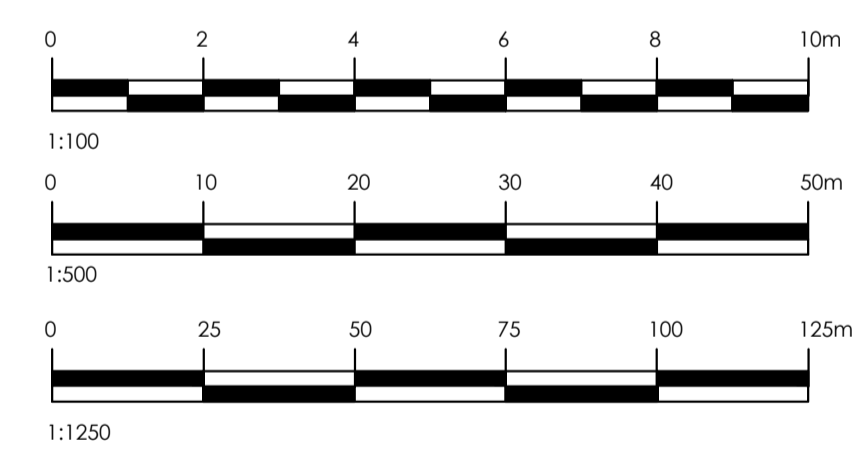


BLOCK PLAN  
SCALE 1:500


FLOOR PLAN  
SCALE 1:100

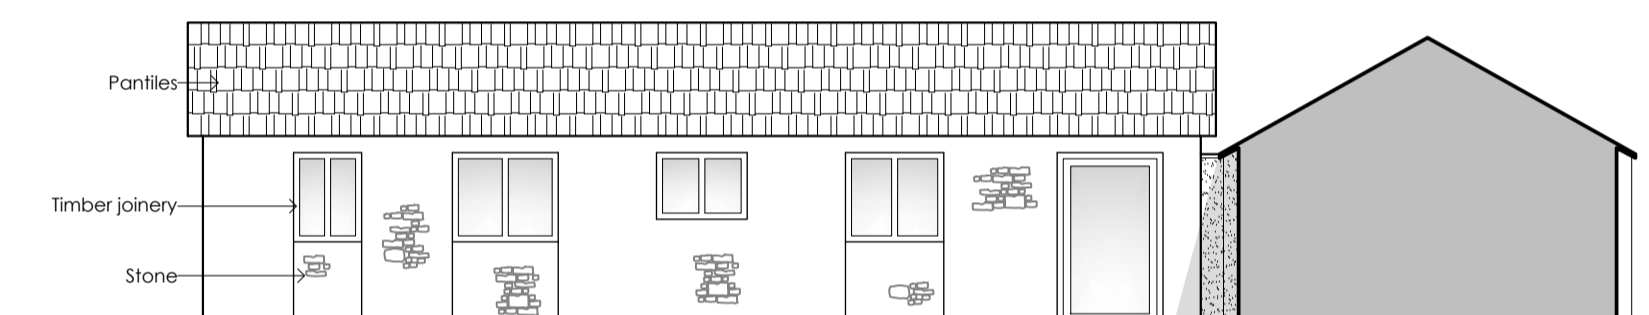


WEST ELEVATION (COURTYARD)  
SCALE 1:100

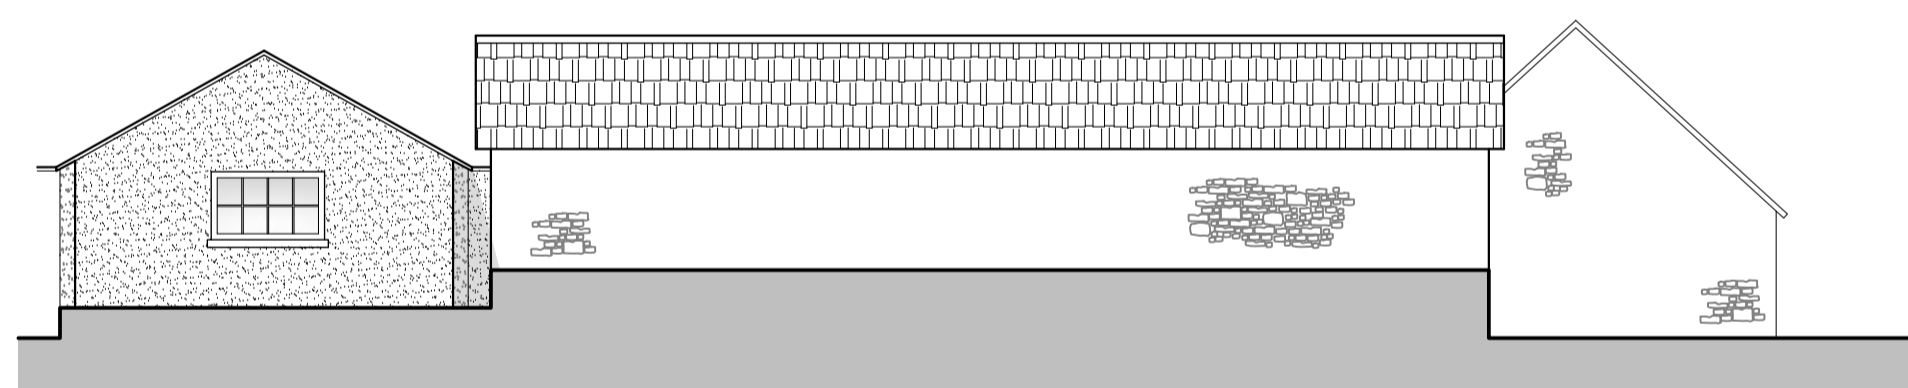

EAST ELEVATION  
SCALE 1:100

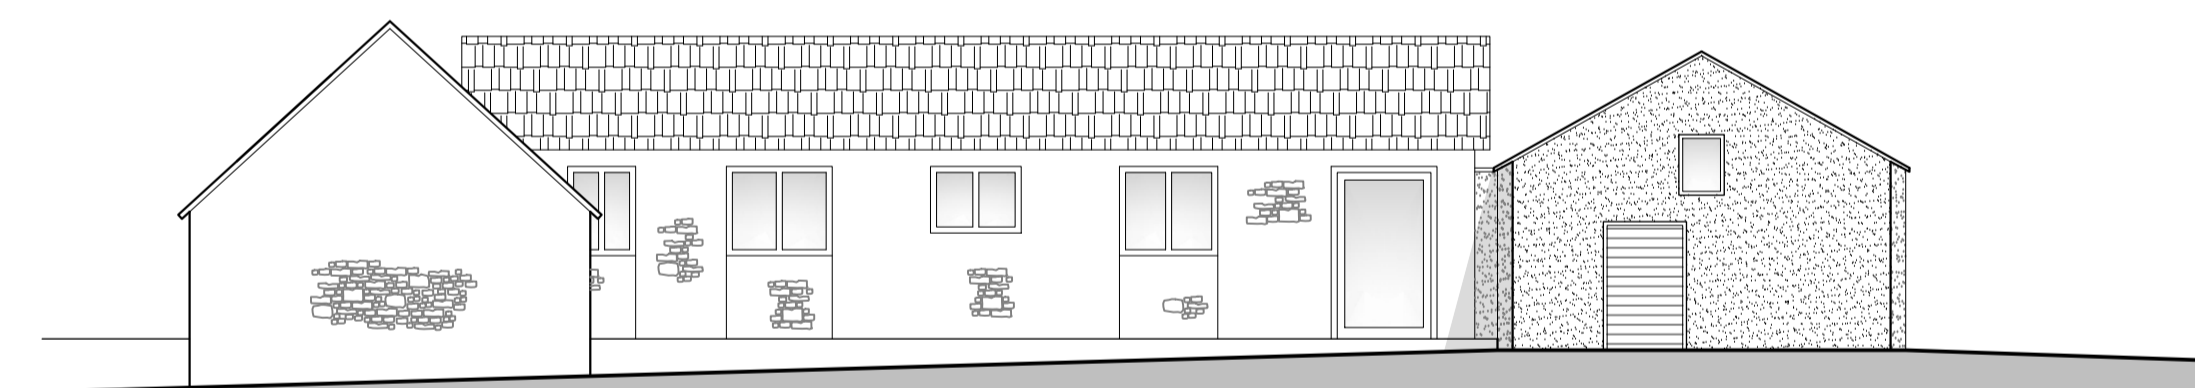


WEST ELEVATION  
SCALE 1:100

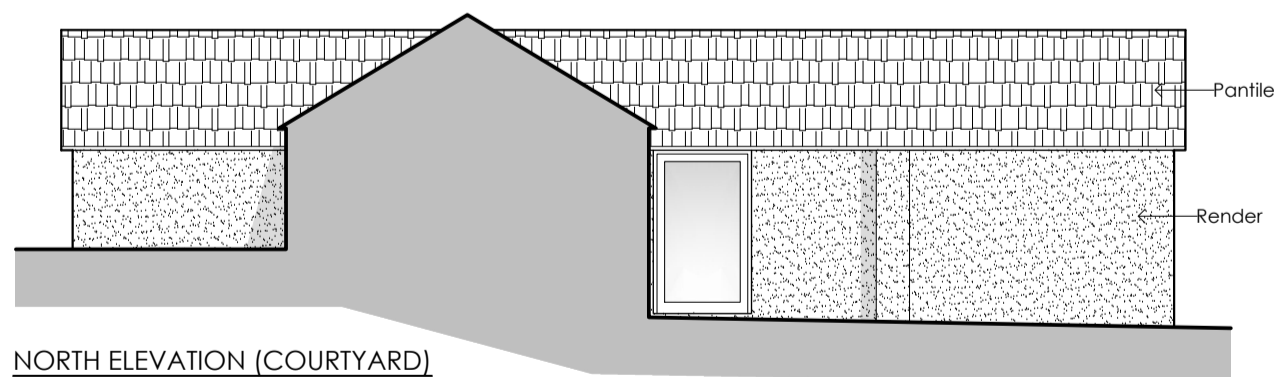

NORTH ELEVATION (COURTYARD)  
SCALE 1:100



SOUTH ELEVATION (COURTYARD)  
SCALE 1:100

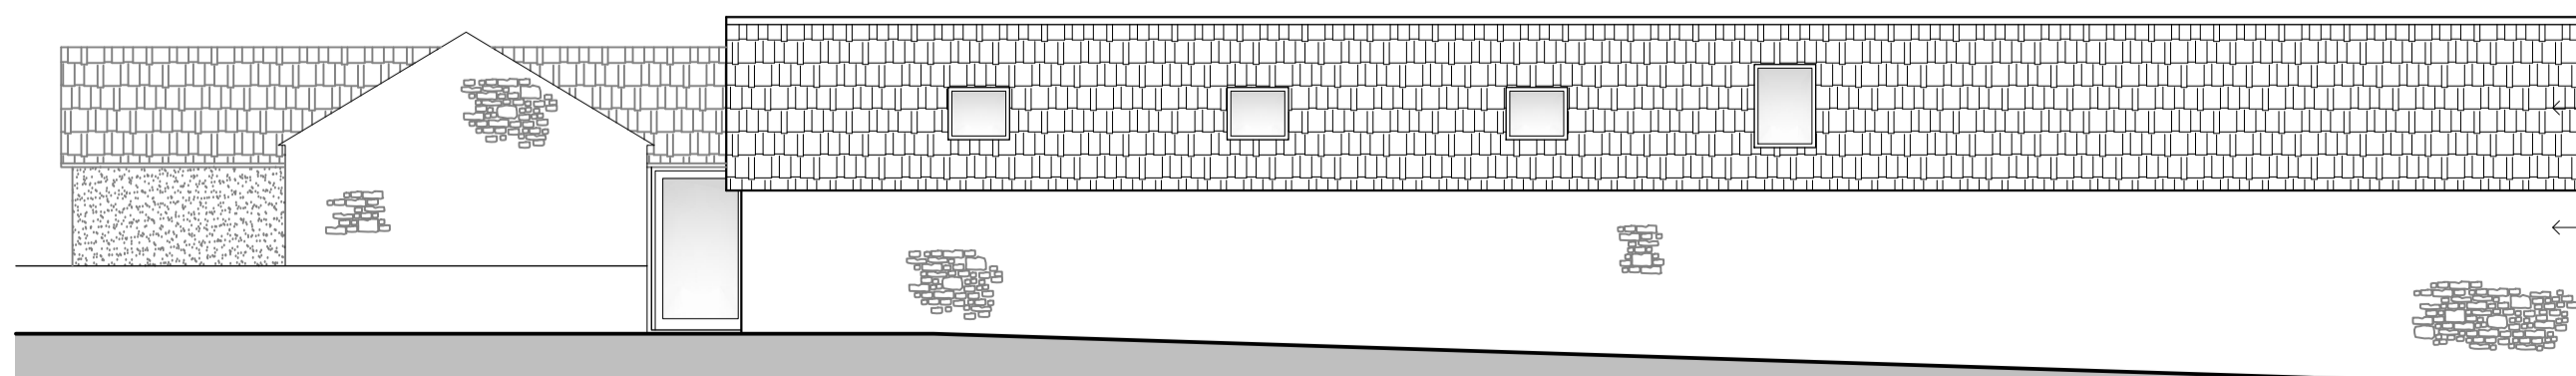

NORTH ELEVATION  
SCALE 1:100



SOUTH ELEVATION  
SCALE 1:100

Gross Internal Floor Area  
Unit 1: 97.5m<sup>2</sup>  
Unit 2: 104.6m<sup>2</sup>

Scales: 1:100, 1:500 & 1:1250 IM  
@ A1  
Date: June 2023  
Rev: A

Drawing No.

**70435/01/101**