


It is assumed that all work will be carried out by a competent contractor working, where appropriate, to an approved method statement

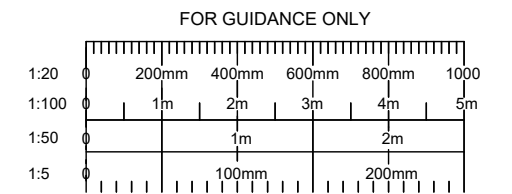

All dimensions given are to be verified on site by the responsible contractor. Do not scale dimensions from this drawing.

Notes:

KEY:

- ① RENDER, COLOUR TO BE CONFIRMED.
- ② PPC DOUBLE GLAZED ALUMINIUM WINDOWS, COLOUR TO BE CONFIRMED.
- ③ NEW TILED ROOF TO MATCH EXISTING.
- ④ PHOTOVOLTAIC/ SOLAR PANELS
- ⑤ GLASS BALUSTRADE
- ⑥ OAK FRAME
- ⑦ 1.8M HIGH PRIVACY SCREEN FORMED FROM FROSTED GLASS

REV	DETAILS	DATE	CHECKED



chartered architects


01242 521608 - admin@clivepetcharchitects.co.uk

Cub's Lawn, Ashley Rd, Battledown, Cheltenham
 Proposed Elevation Plans
 Mr & Mrs Taylor


DRAWING NO. 22255-2 PL 11
 REV DATE
 - OCT '23

DRAWN CHECKED SCALE
 - PRL 1:100 @ A3

The copyright of this drawing and design is vested in the Architect and must not be copied or reproduced without written consent.

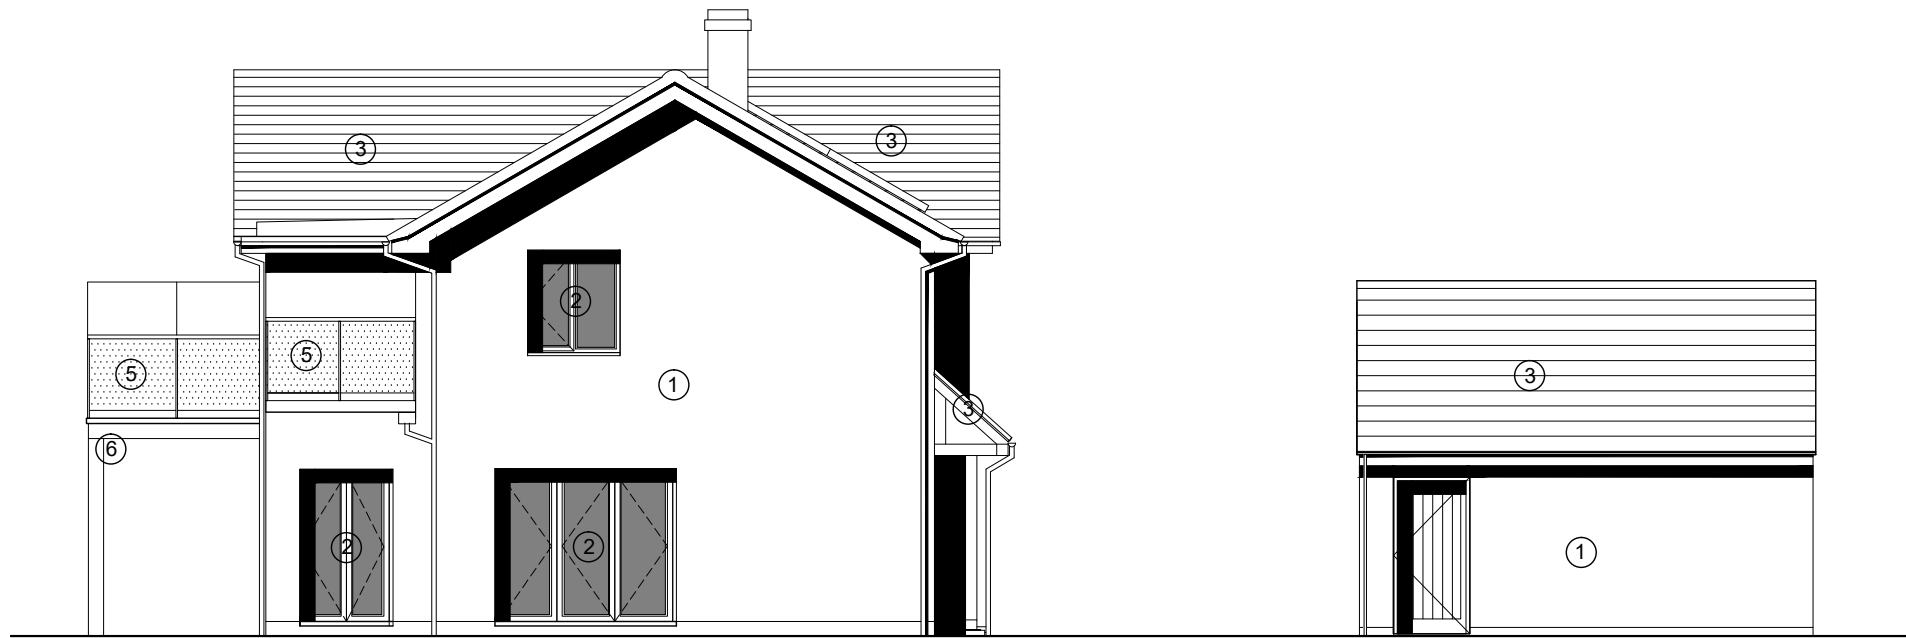

Proposed West Elevation

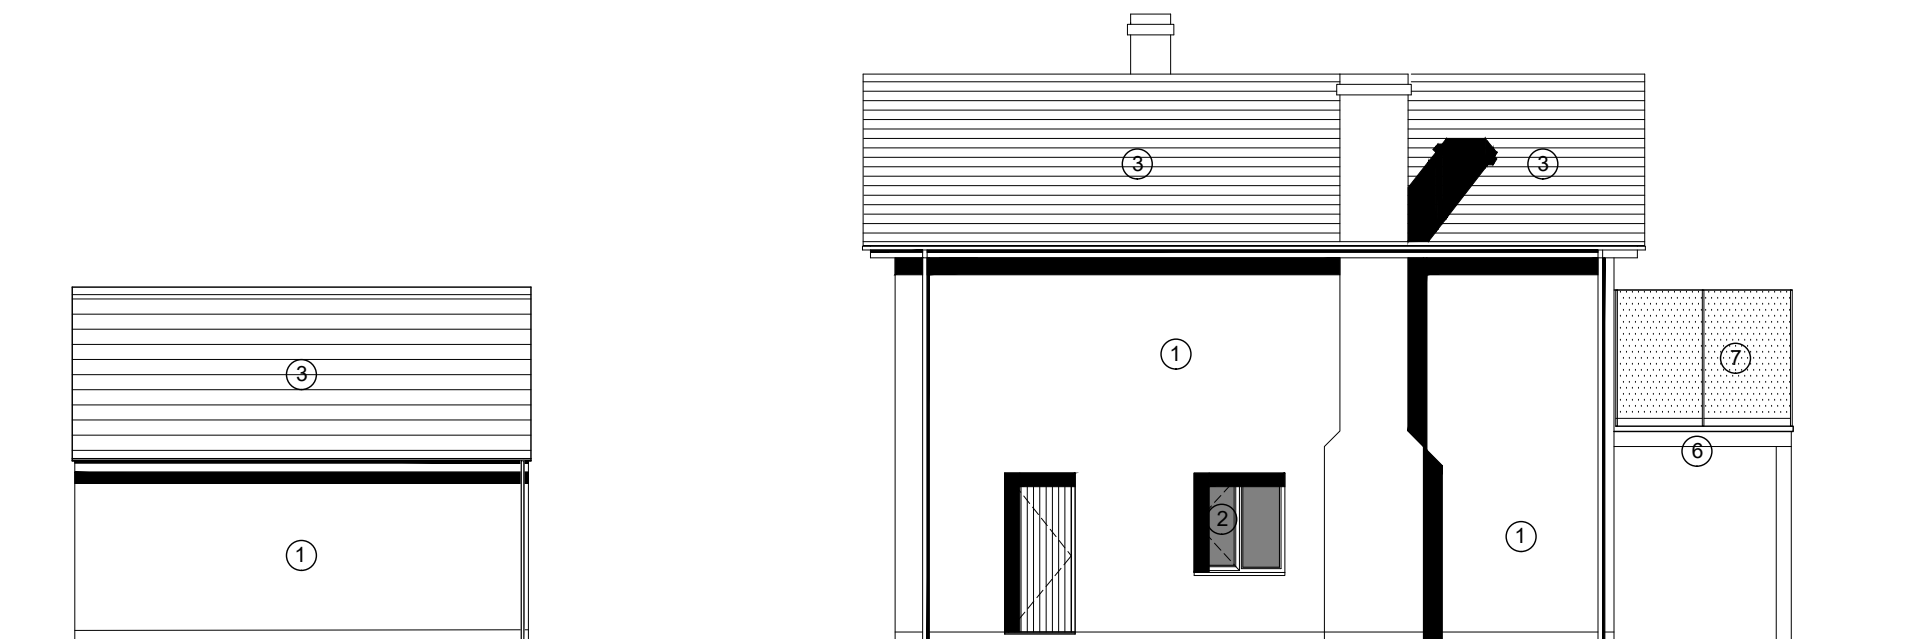

Proposed East Elevation

Proposed Elevations