



PROPOSED GROUND FLOOR PLAN



PROPOSED FIRST FLOOR PLAN

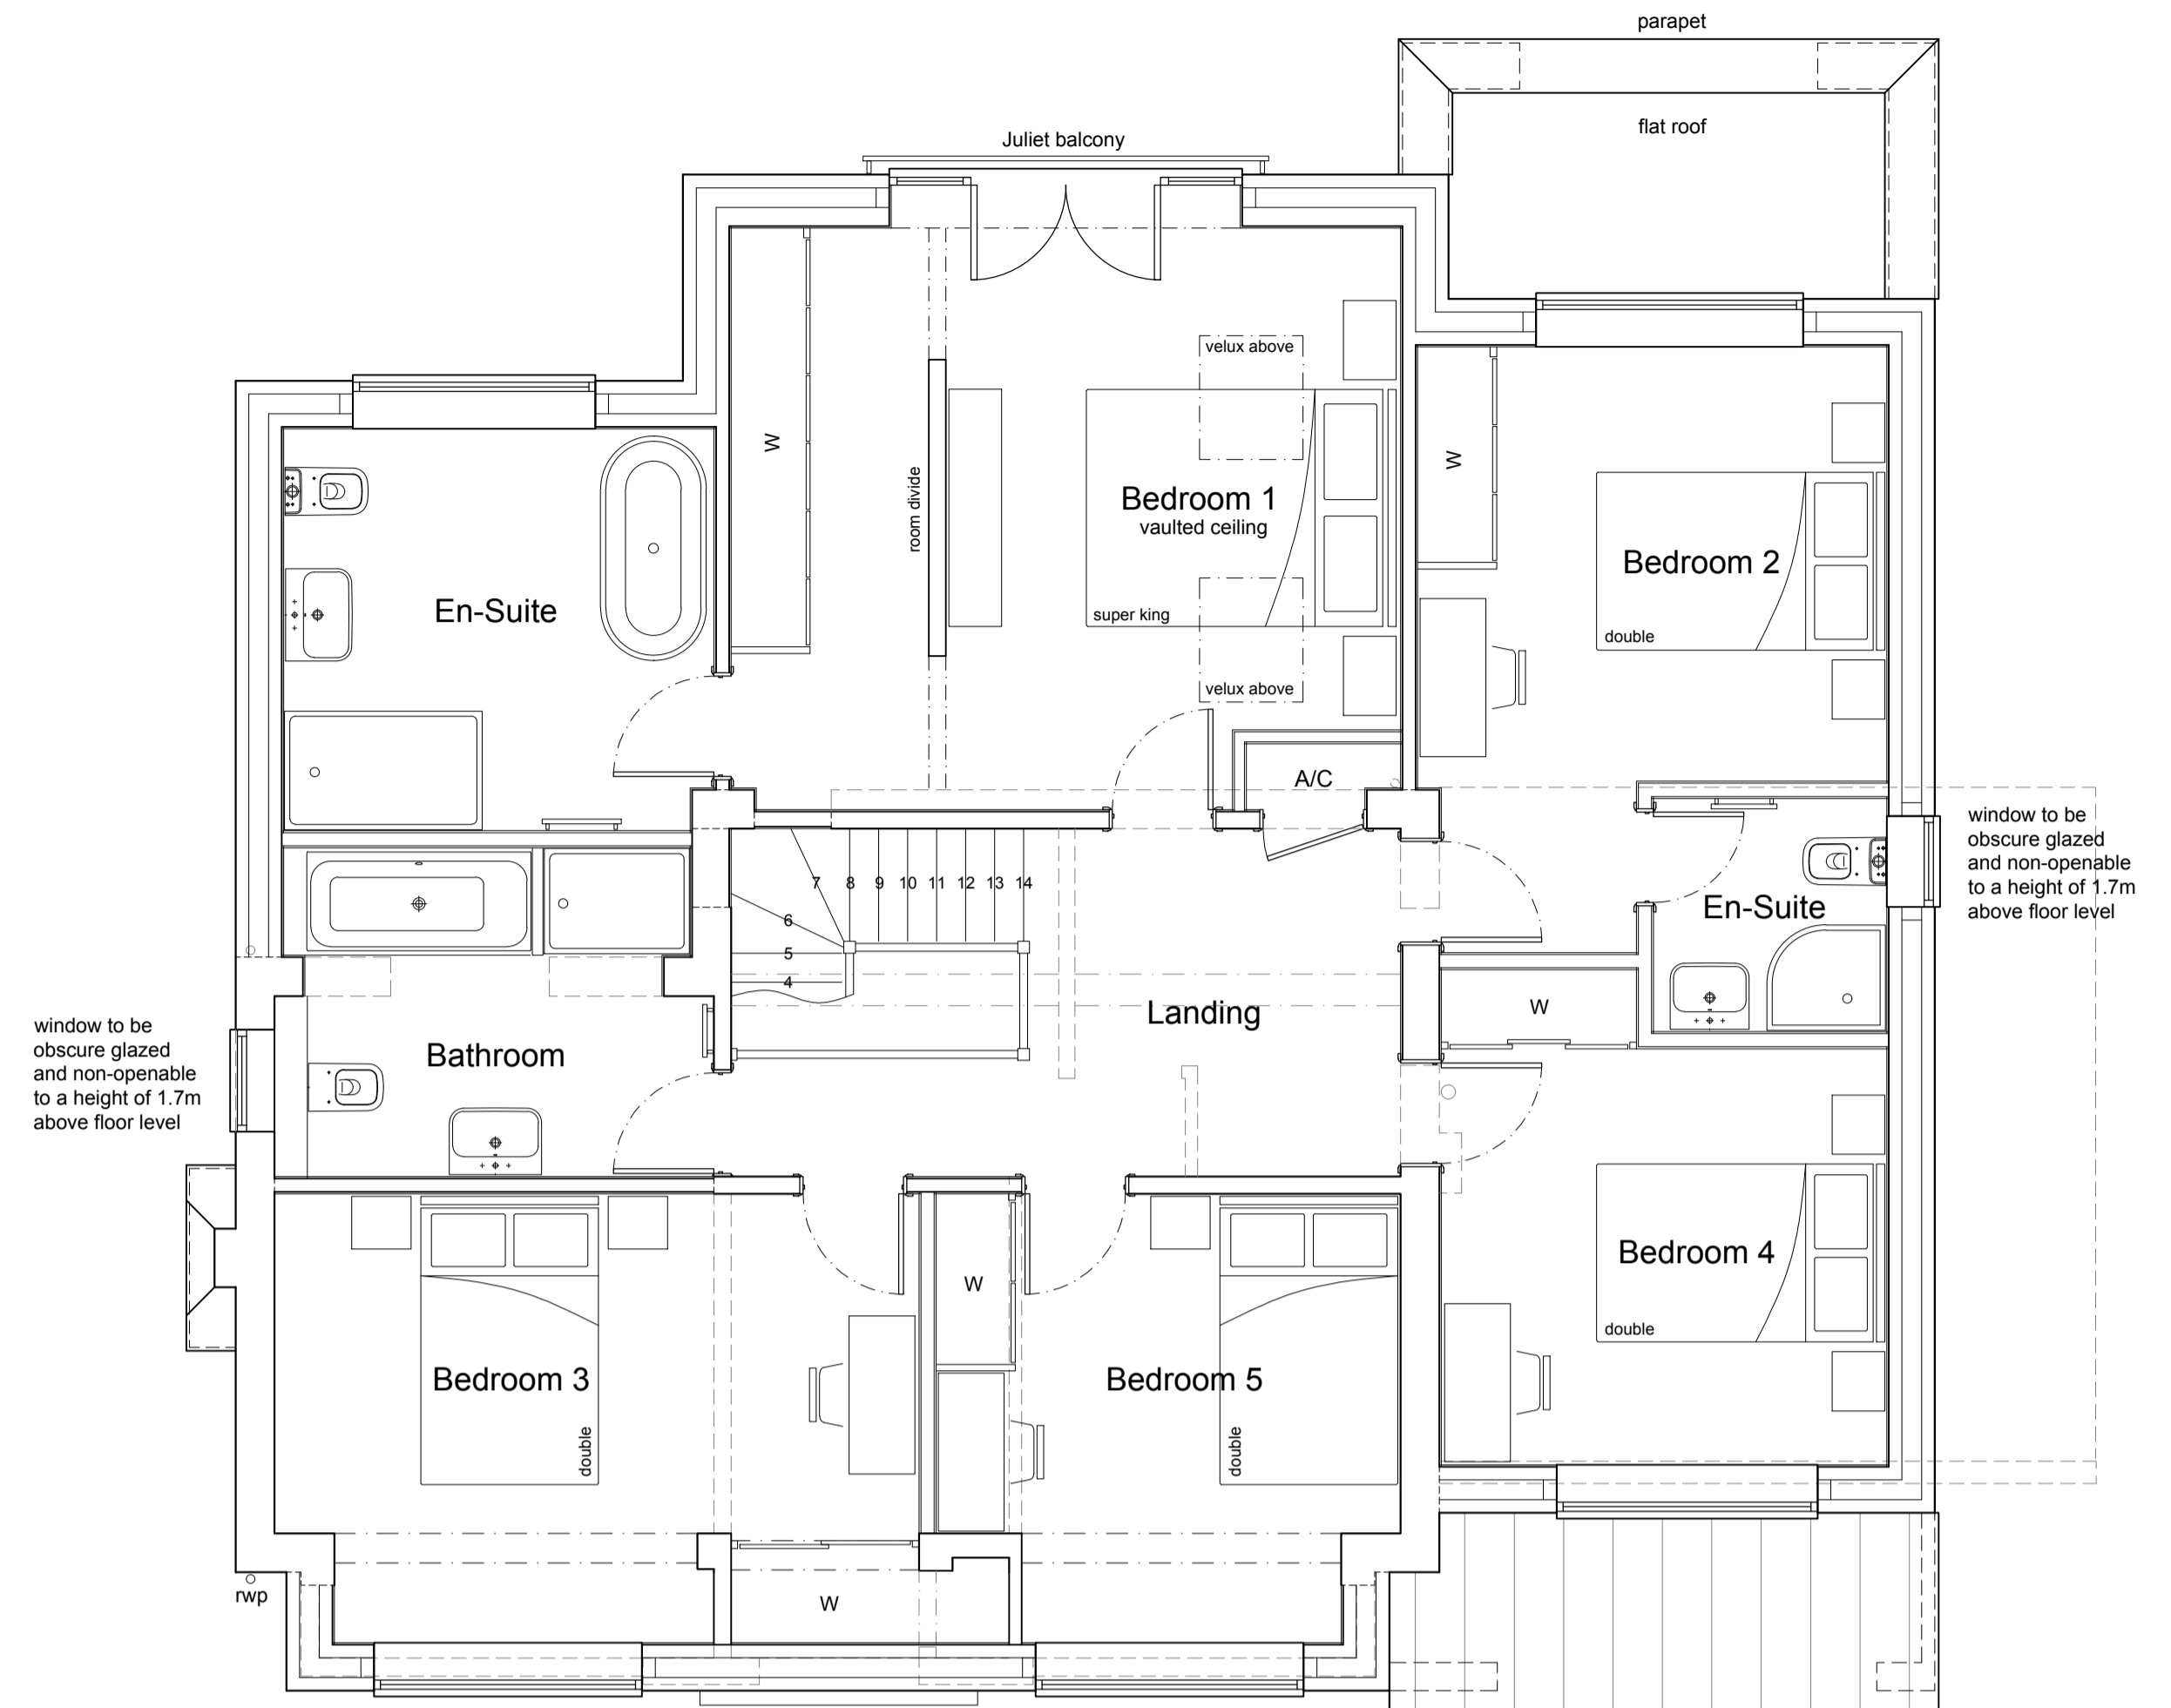


PROPOSED FRONT ELEVATION

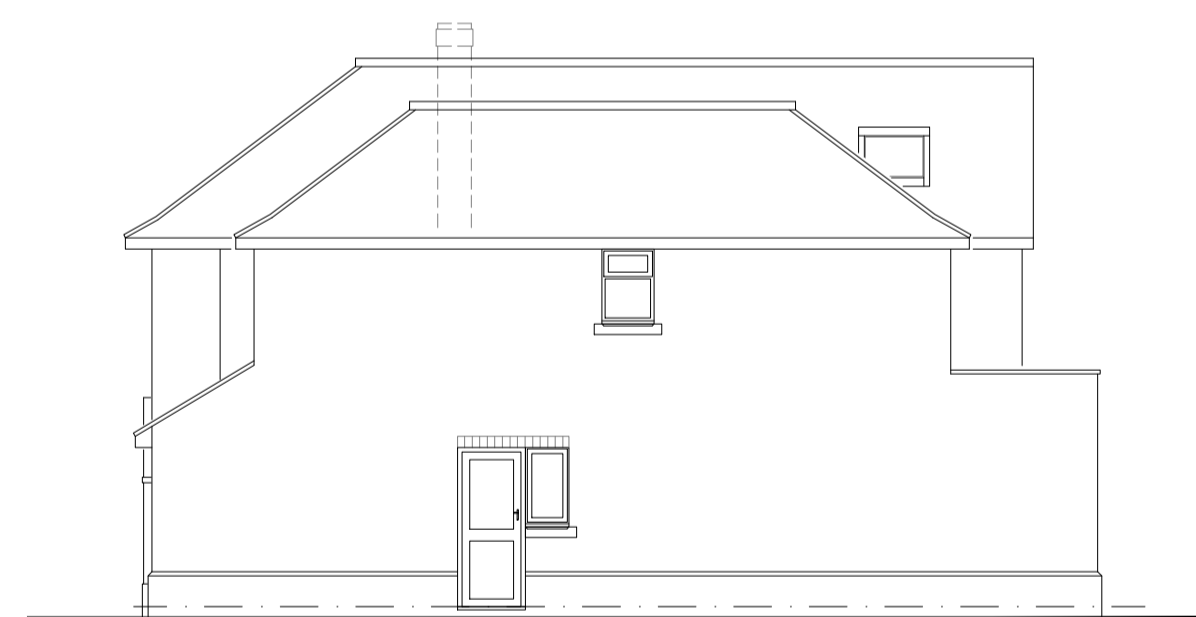


PROPOSED SIDE ELEVATION



PROPOSED REAR ELEVATION

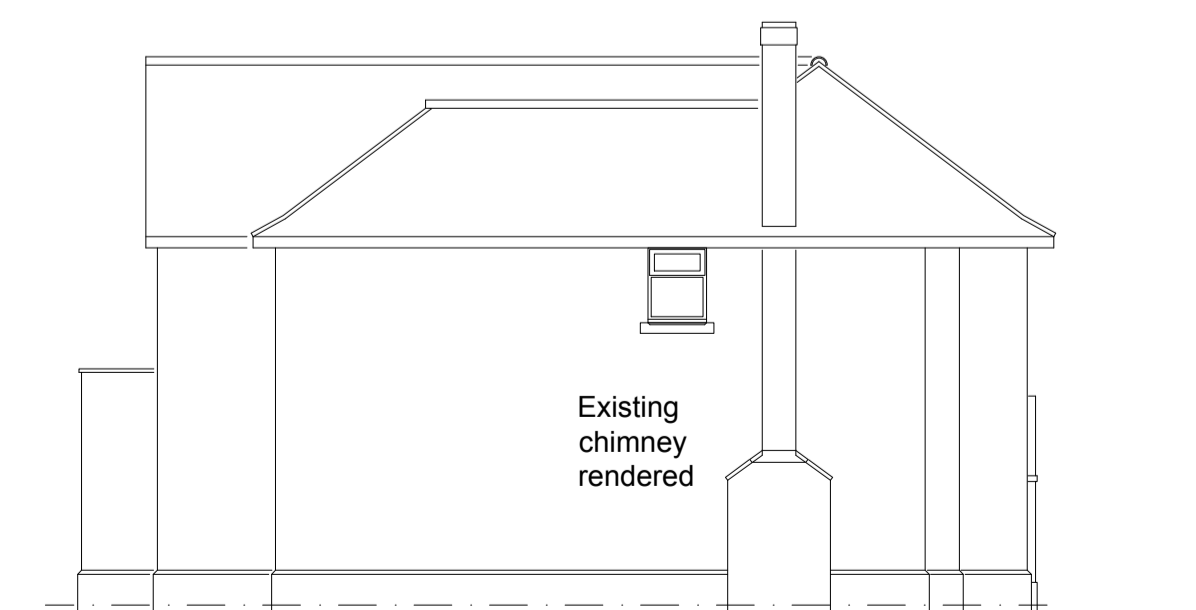

PROPOSED SIDE ELEVATION

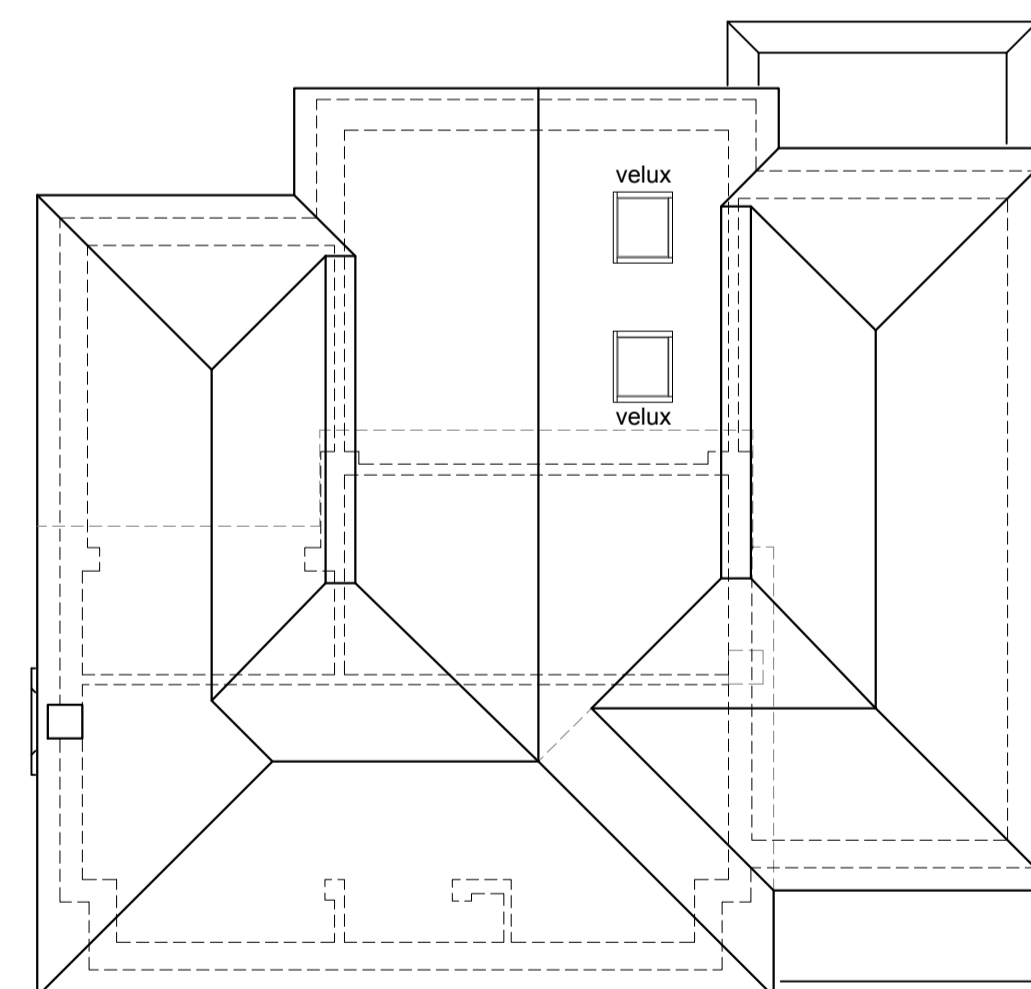

PROPOSED ROOF PLAN

Materials :


Walls : Facing brickwork - type and colour to be confirmed. Note, areas of existing face brickwork still visible to be re-built to ensure the same brick finish is achieved throughout.

Brick plinth, stone cills to windows and brick soldier course above ground floor window heads.

Roof : Plain tiles to pitched roof faces and single ply membrane to areas of flat roof

Windows : uPVC

Doors : powder coated aluminium to the rear elevation

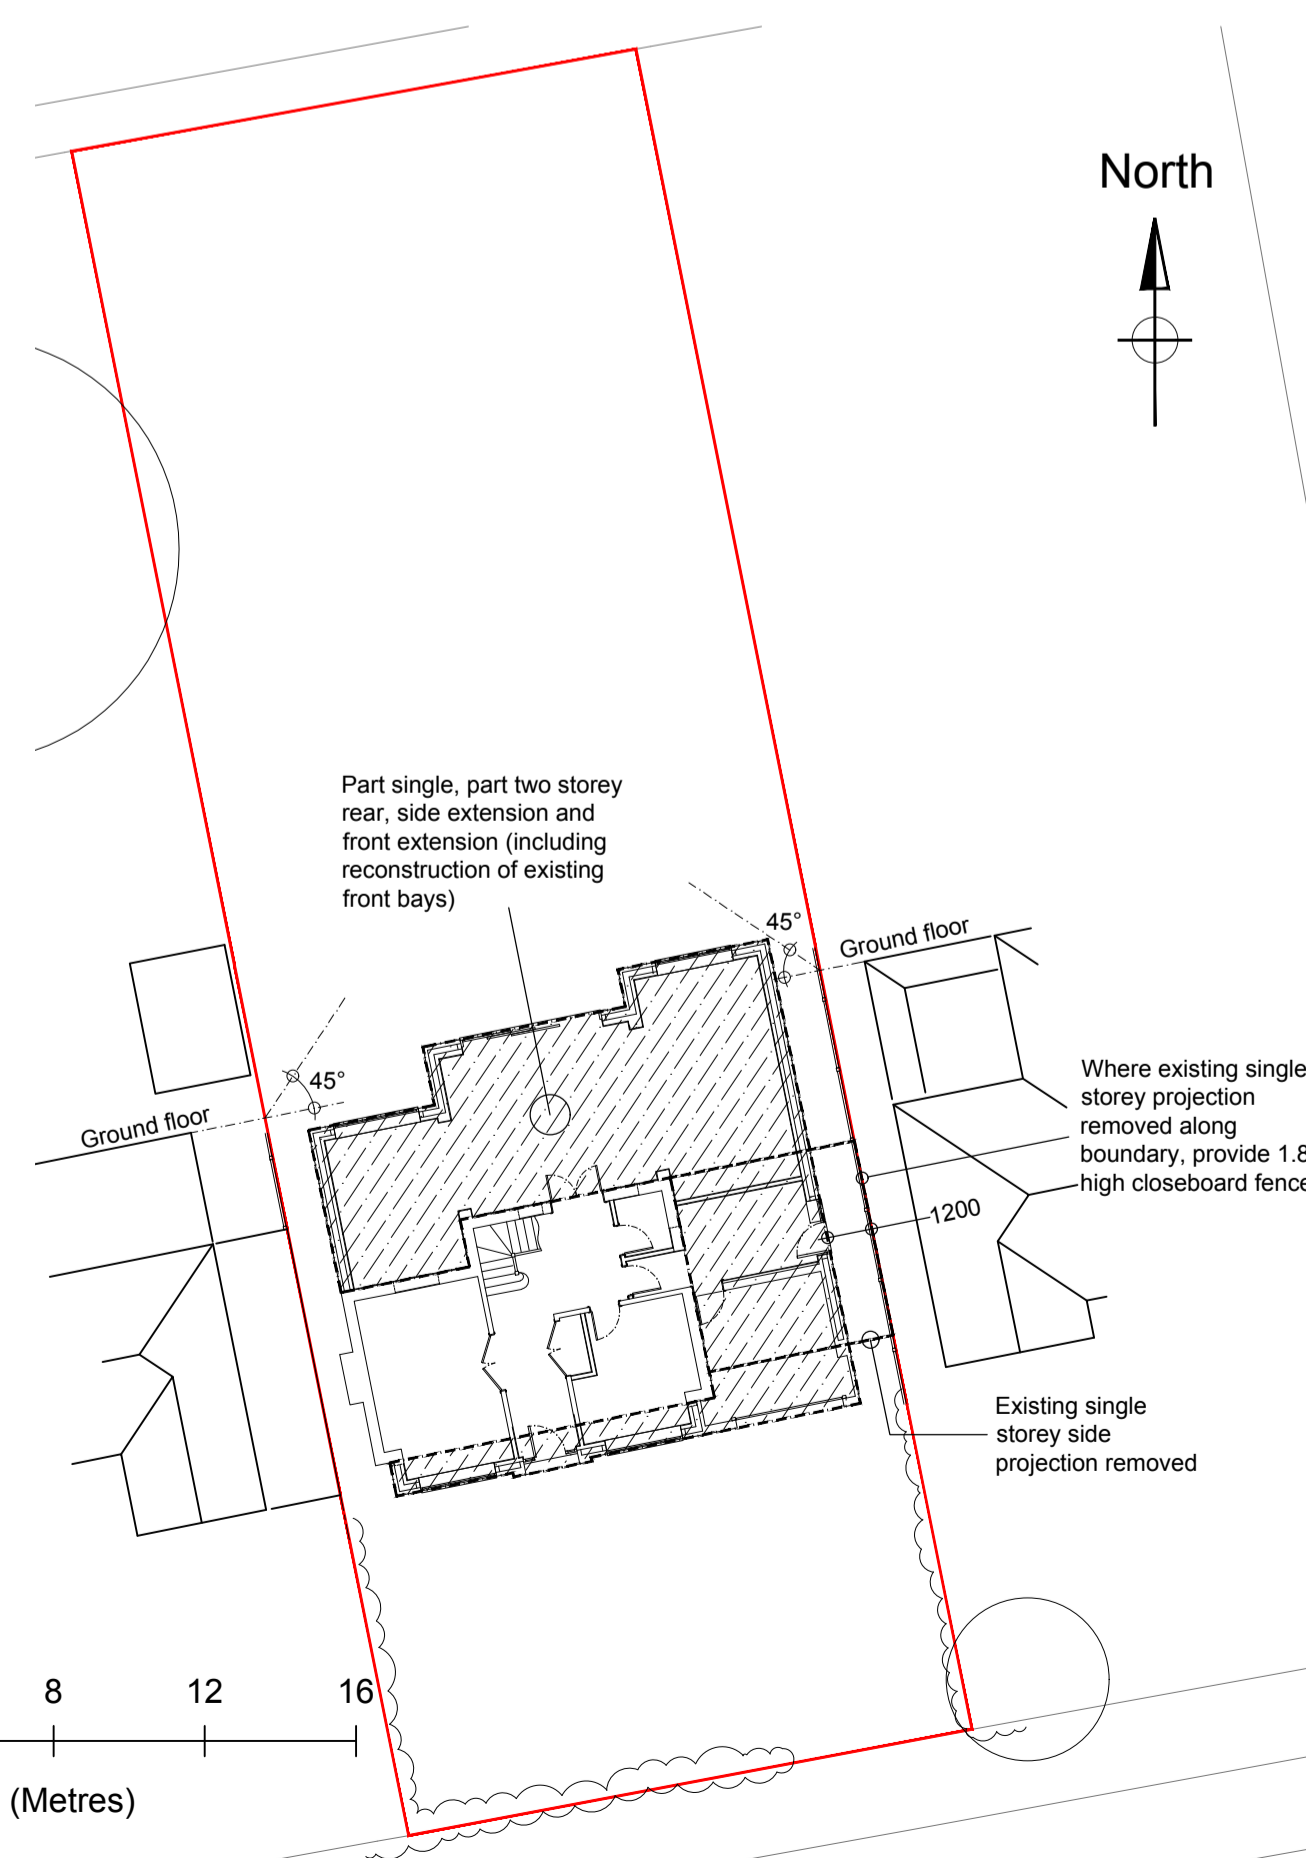

SITE PLAN  
SCALE 1:200

0 2 4 8 12 16  
Scale Bar 1: 200 (Metres)

0 1 2 4 6 8  
Scale Bar 1: 100 (Metres)

0 0.5 1 2 3 4  
Scale Bar 1: 50 (Metres)

Rev	Comments	Date
Client: Mr G Chick		
Address: 52 Blacketts Wood Drive Chorleywood Herts WD3 5QH		
Title: Site Plan, Proposed Floor Plans and Elevations		
Date: Sept 2023	Drig No: LPS-2325-101	
Scale: 1:200, 1:100, 1:50 @ A1	Rev:	
Dm by:	Sheet:	

**LPS**  
Lugard Property Services Ltd  
ADDING SPACE BY CREATIVE DESIGN

3 Canterbury Close, Amersham, Bucks. HP7 9HA  
Tel : 01494 723731 Mobile : 07714 844163  
E-mail : paul@lugardpropertyservices.co.uk