



EXISTING GROUND FLOOR PLAN




EXISTING FIRST FLOOR PLAN

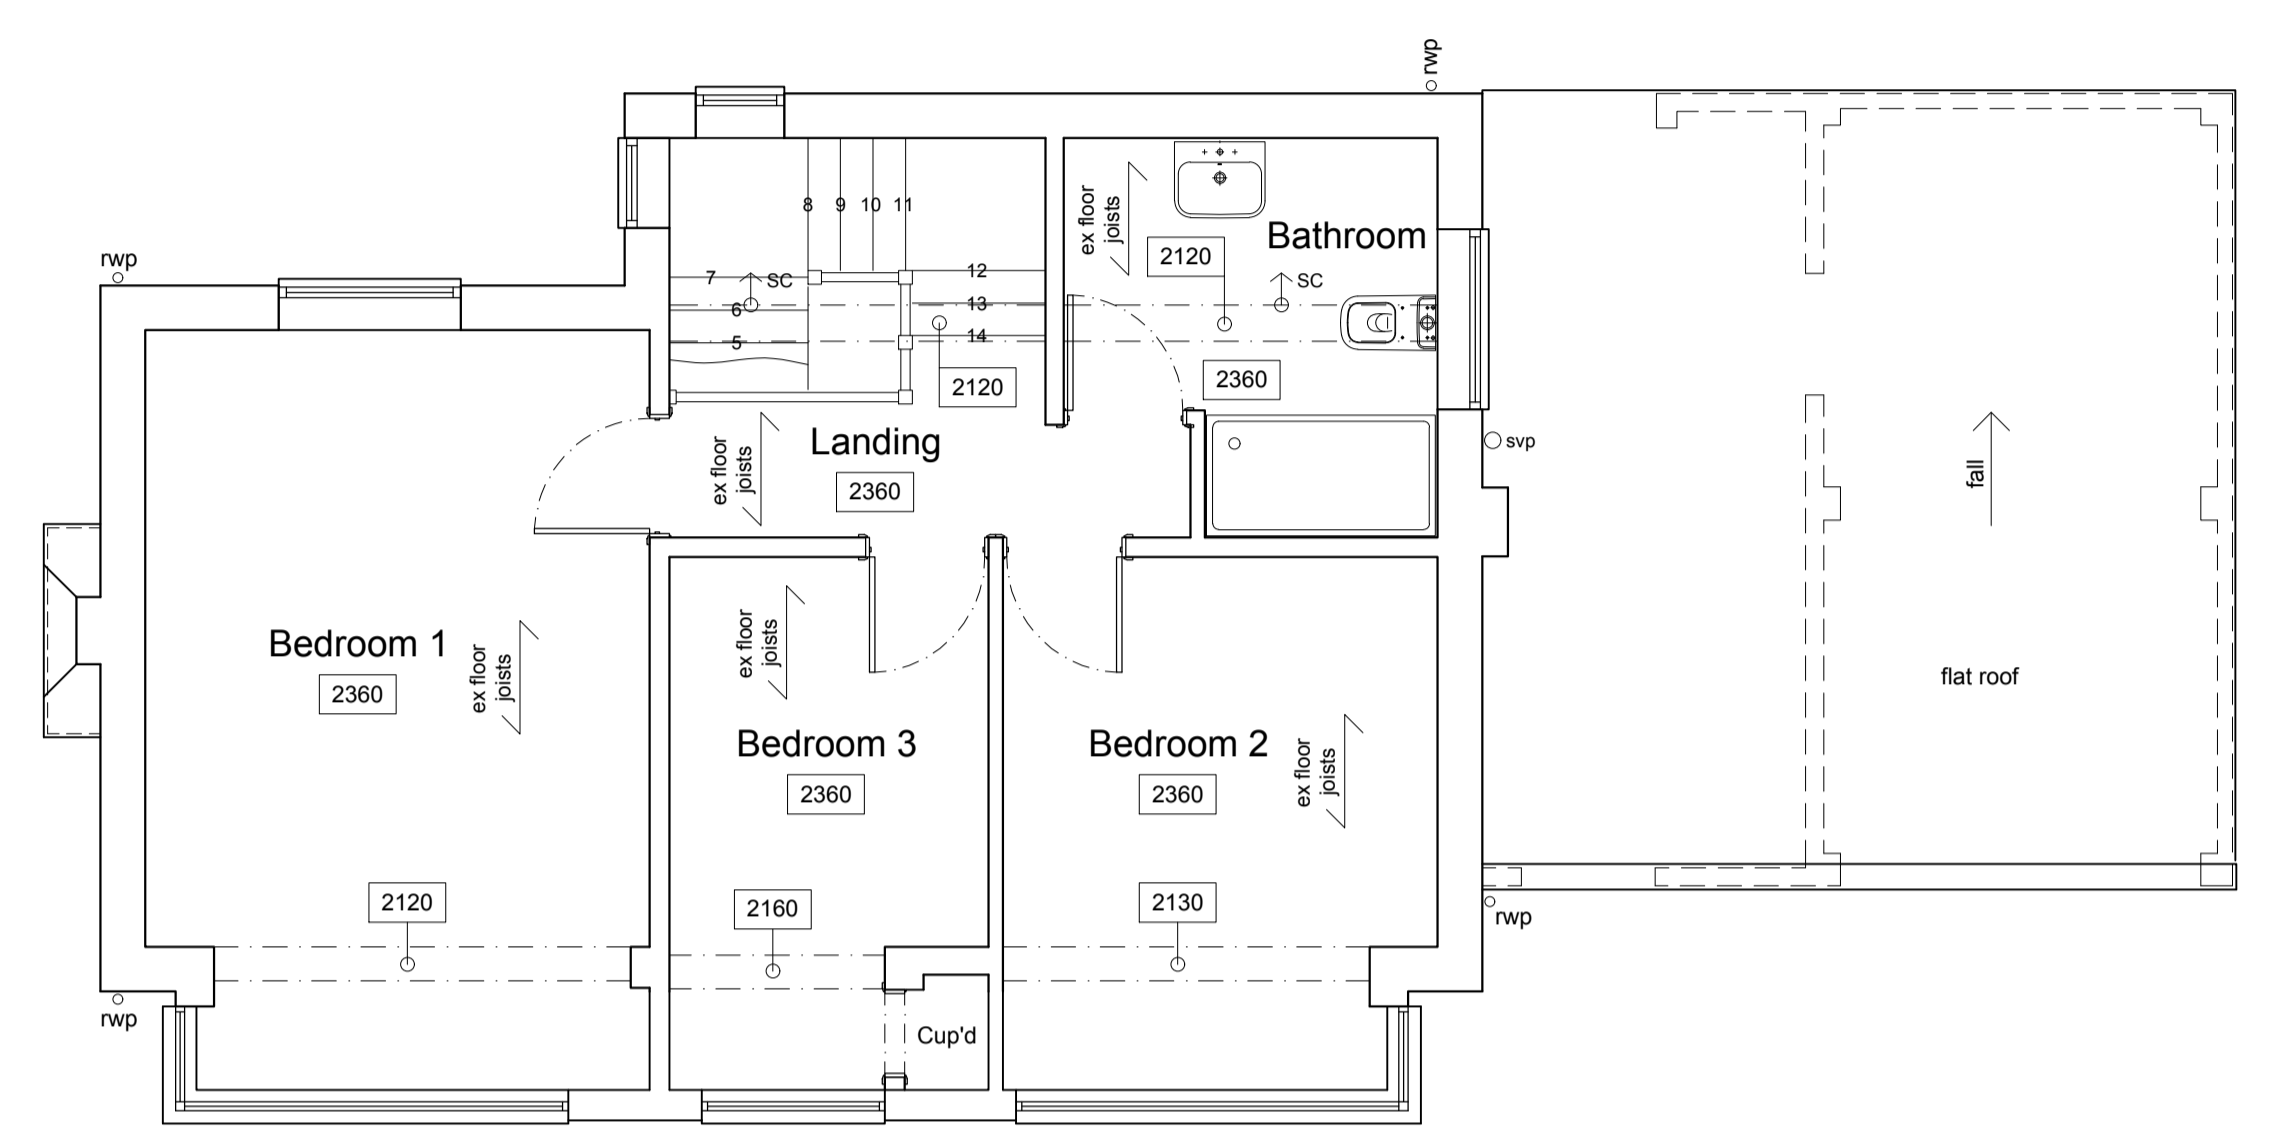


EXISTING FRONT ELEVATION

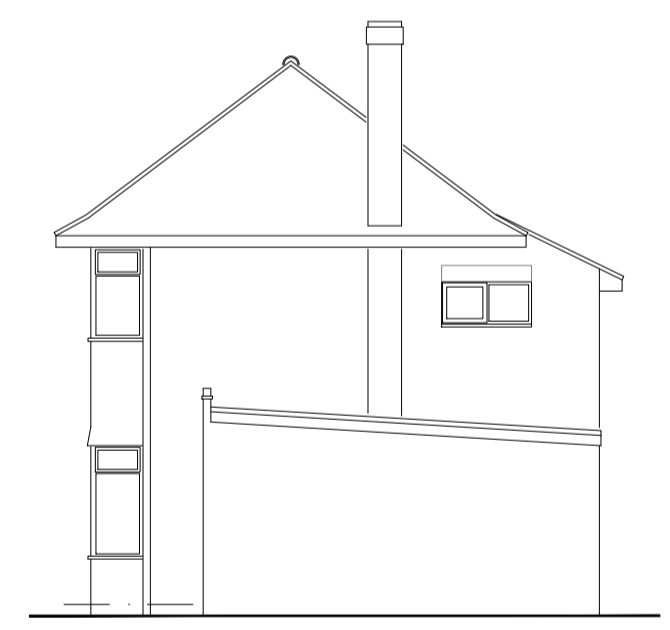



EXISTING SIDE ELEVATION

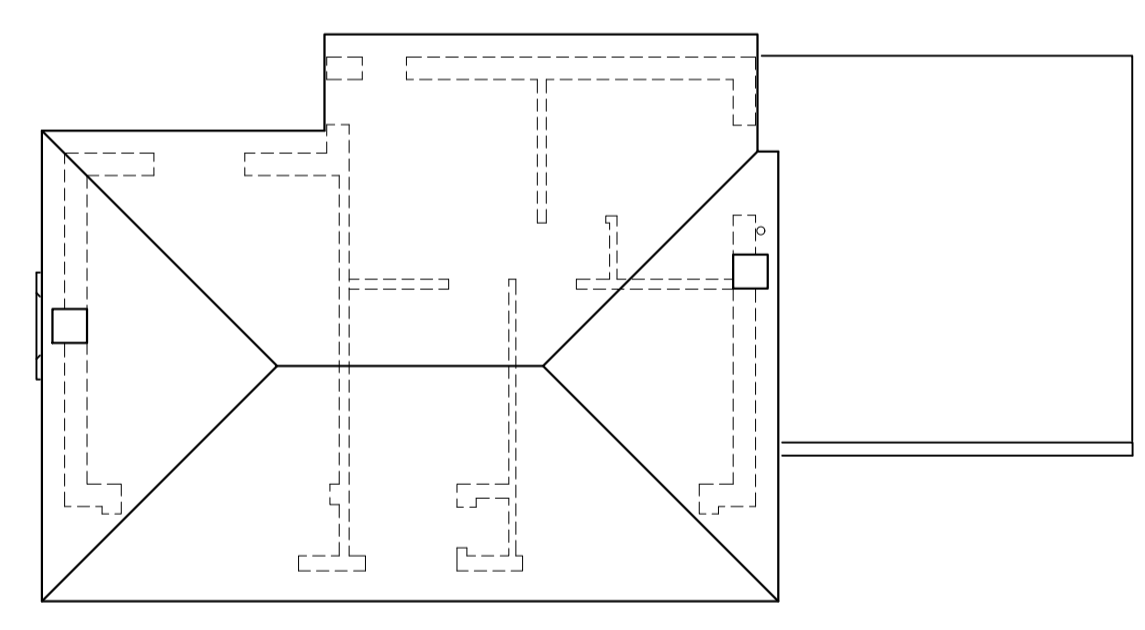


EXISTING ROOF PLAN

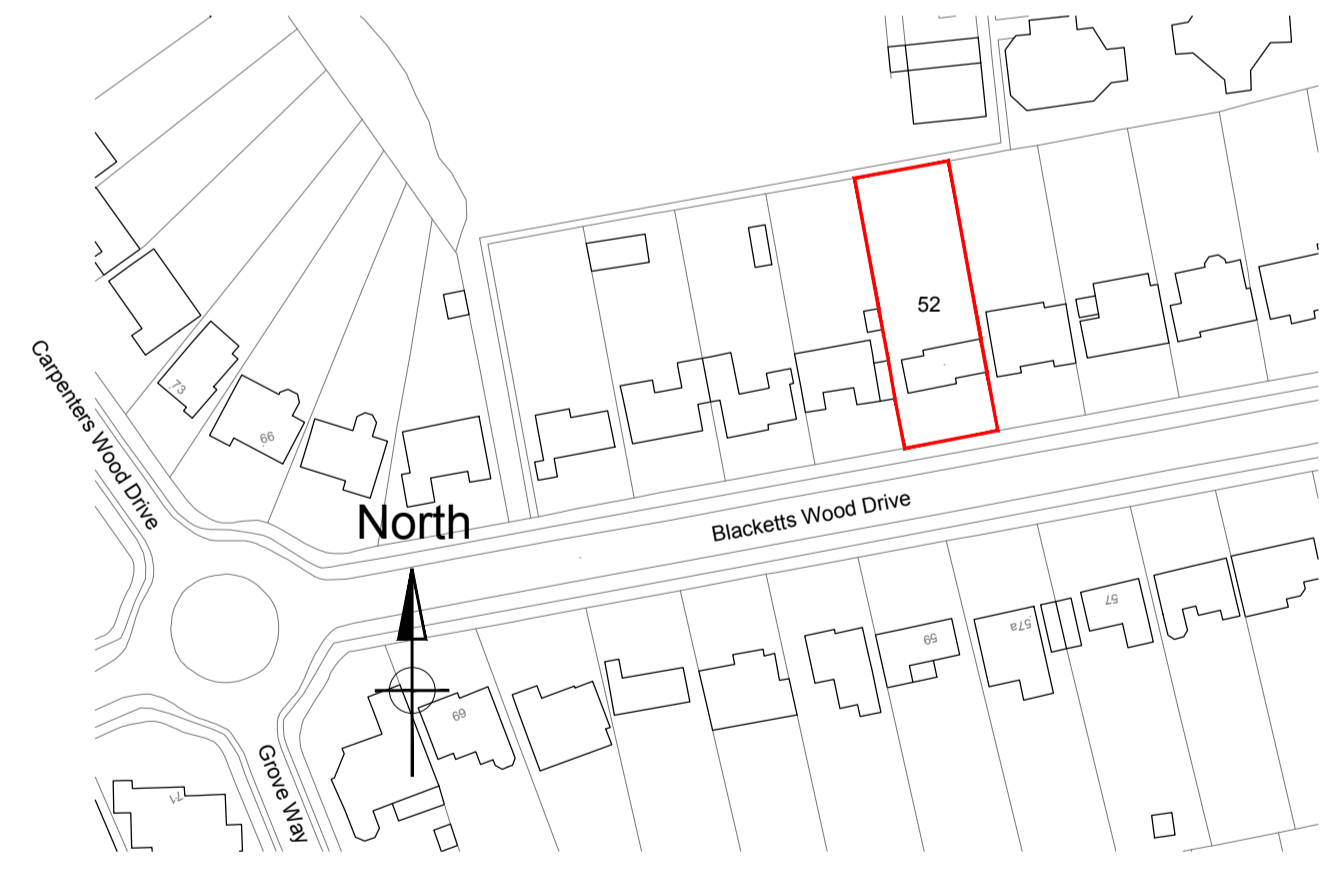

LOCATION PLAN
SCALE 1:1250

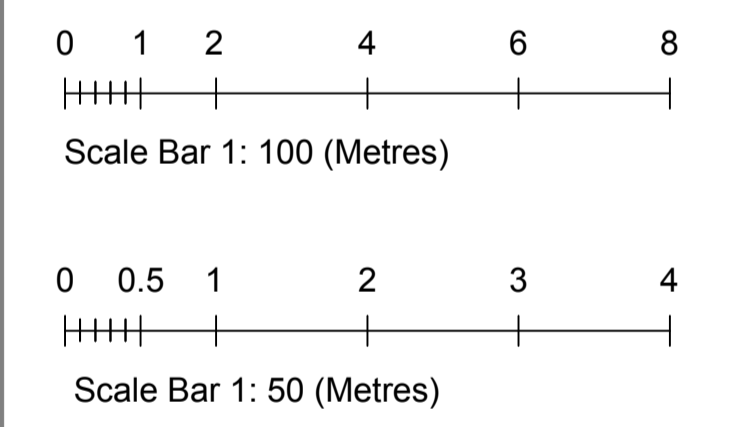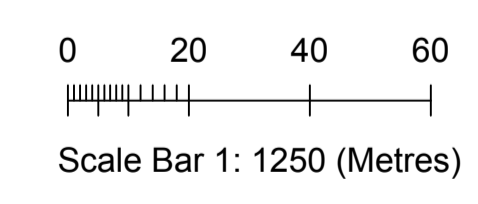

EXISTING REAR ELEVATION

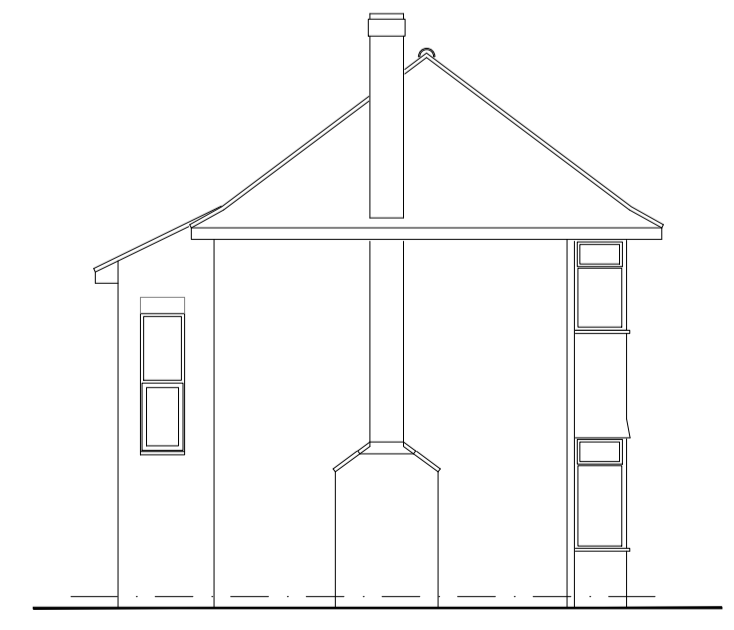

EXISTING SIDE ELEVATION

Rev	Comments	Date

Client: Mr G Chick

Address: 52 Blacketts Wood Drive
Chorleywood
Herts WD3 5QH

Title: Location Plan, Existing Floor Plans and Elevations

Date: Sept 2023	Orig No: LPS-2325-100
Scale: 1:1250, 1:100, 1:50 @ A1	Rev:
Dm by:	Sheet:



Lugard Property Services Ltd
ADDING SPACE BY CREATIVE DESIGN

3 Canterbury Close, Amersham, Bucks. HP7 9HA
Tel : 01494 723731 Mobile : 07714 844163
E-mail : paul@lugardpropertyservices.co.uk