




Rear (North) Elevation  
Scale 1:100

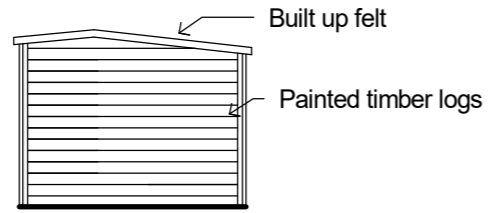


Right Hand  
(East) Elevation  
Scale 1:100

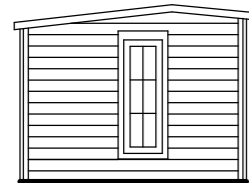



Left Hand  
(West) Elevation  
Scale 1:100

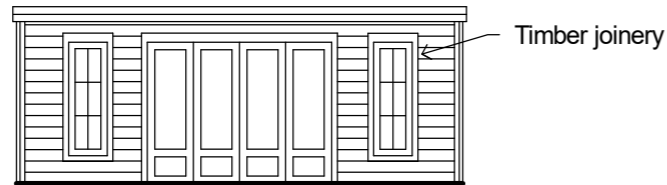

Front (South) Elevation  
Scale 1:100

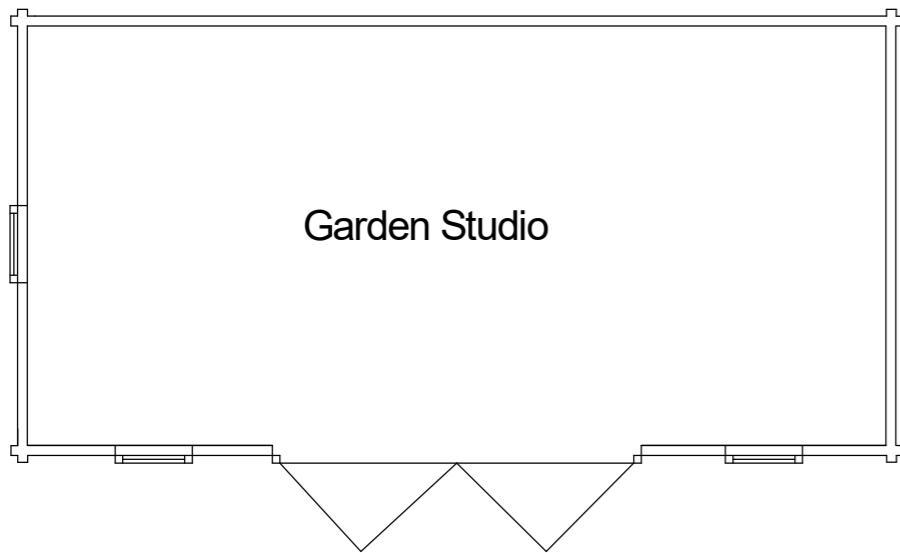

Floor Plan  
Scale 1:50

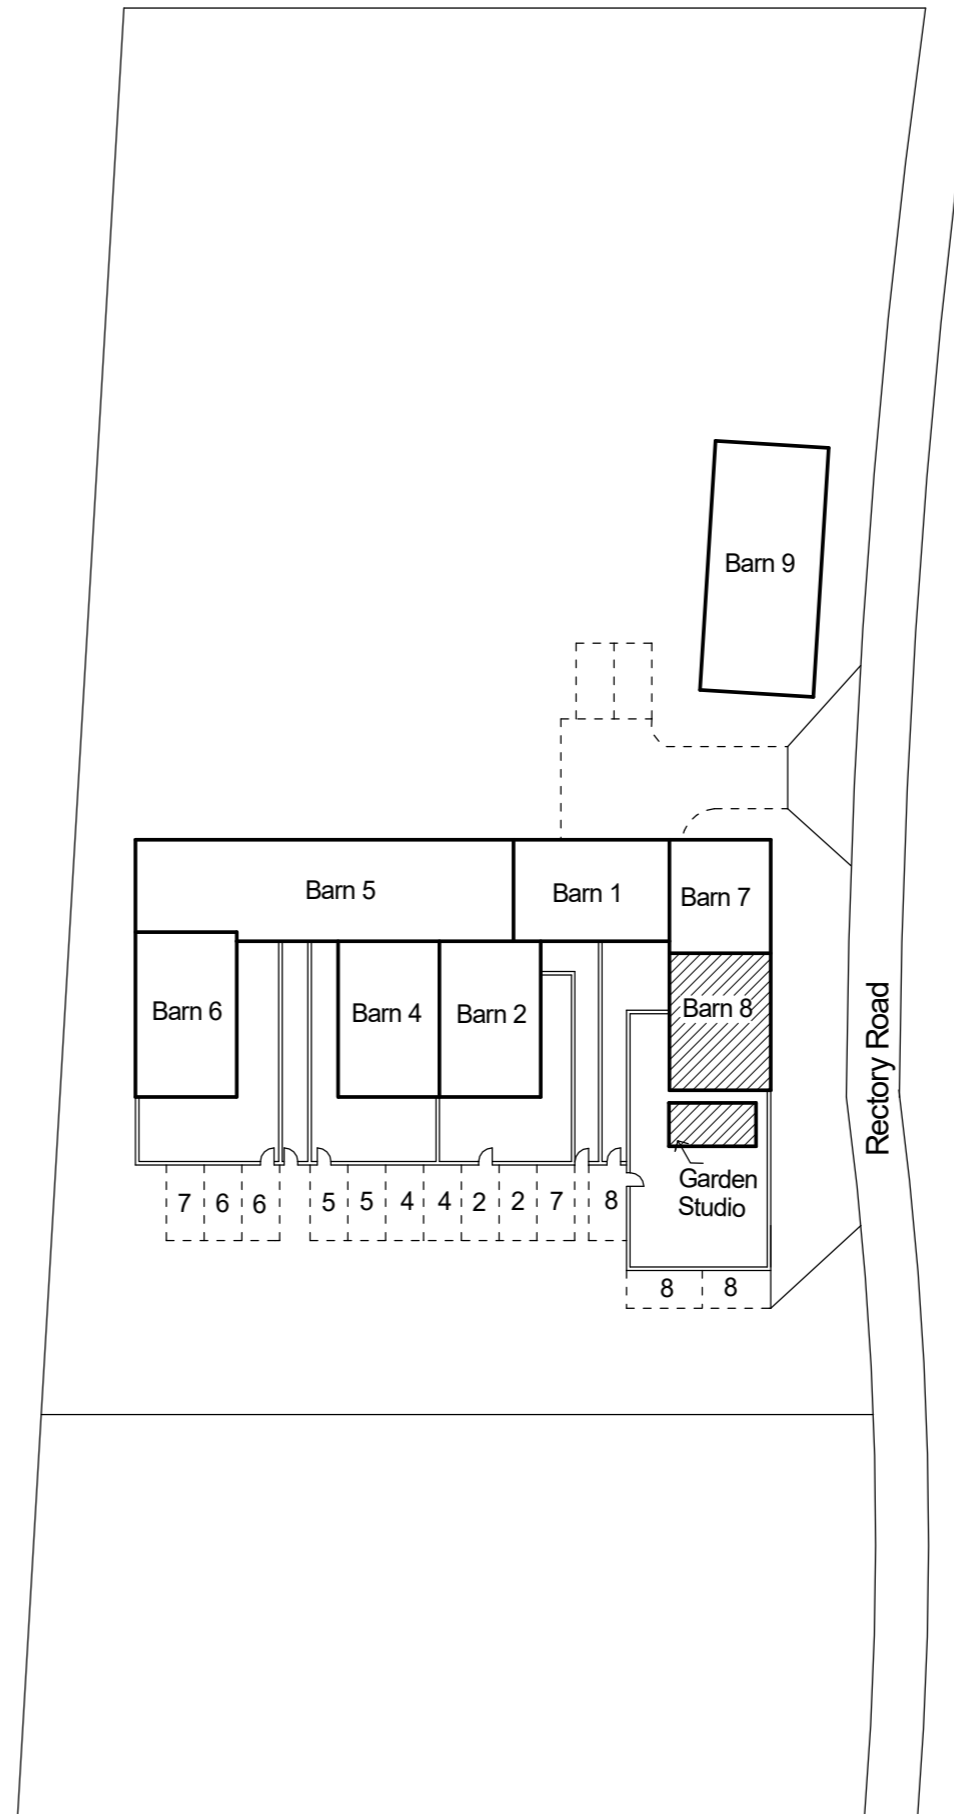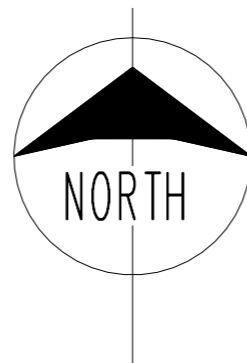

Block Plan  
Scale 1:500

This drawing is the copyright of T J Goodwin & Associates and must not be copied or reproduced without written authority.

This drawing should not be scaled, and it is the contractors, and his sub-contractors responsibility to check all dimensions and information on site prior to commencement of work.

**T. J. Goodwin & Associates**  
Chartered Surveyors &  
Property Consultants

Rowan Cottage, Heydon Road,  
Corpusty, Norwich, Norfolk,  
NR11 6QL.

Telephone: 01263 587047  
Fax: 01263 587097  
E-mail: tjgassociates@btinternet.com

**Client** Mr. S. Calvert

**Project** Barn 8, Cooks Farm Barns,  
Rectory Road, Suffield, NR11 7EW.

**Title** Garden Studio Building

**Scale:** 1:50; 1:100 & 1:500

**Date** October 2023 **Drawn By:** TJG

**File No:** 2023/16 **Drawing No:** 2

Revision	Date	
		A
		B
		C