





PROPOSED REAR ELEVATION

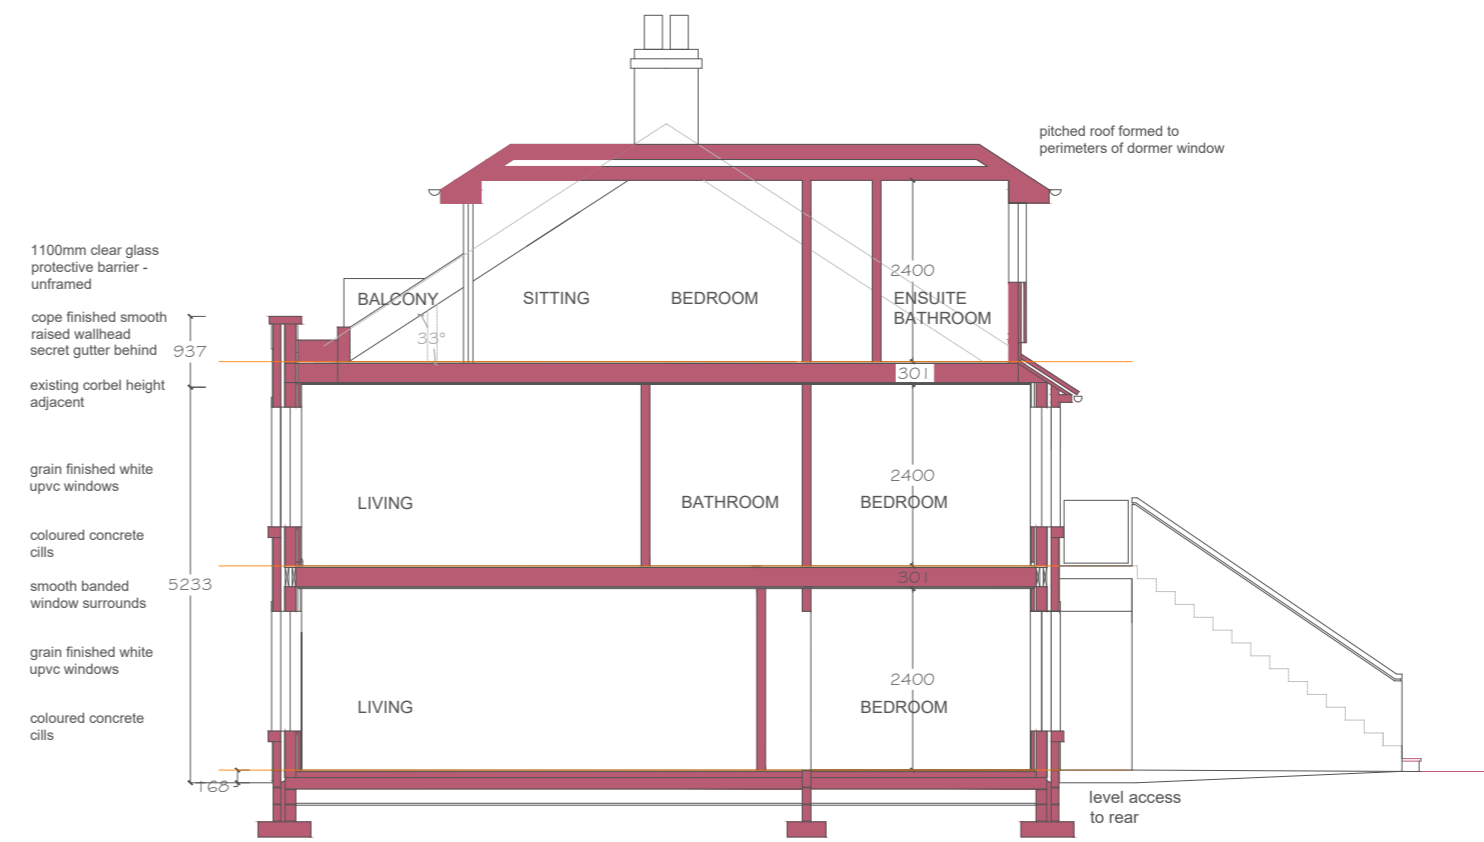

SECTION



PROPOSED FRONT ELEVATION

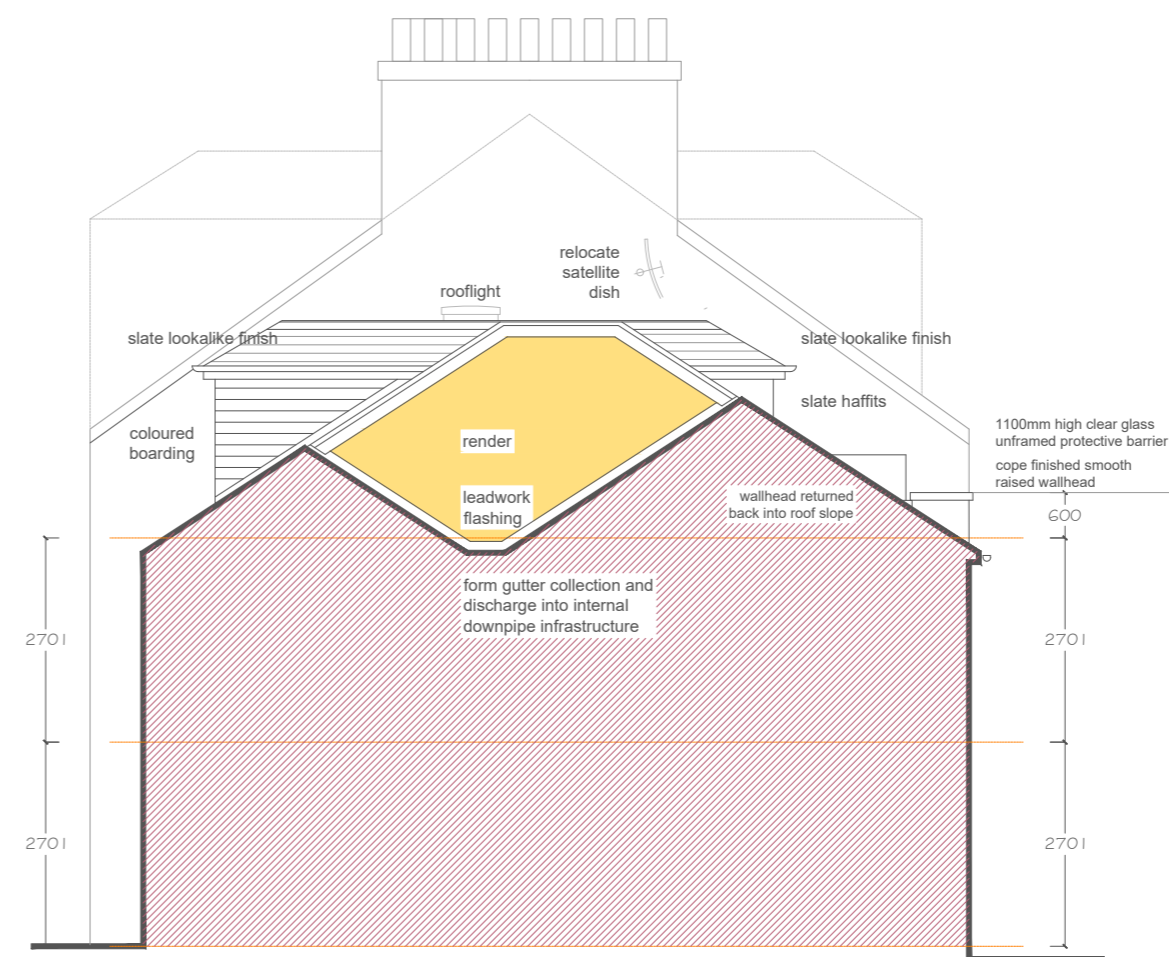

PROPOSED SOUTH ELEVATION

14 CRICHTON STREET GABLE PROFILE LOOKING TOWARDS  
10 CRICHTON STREET GABLE

NOTES  
Internal dimensions are finished sizes unless otherwise stated.

REVISION SCHEDULE

Rev	Description	Date
A	Client redesign works undertaken	18/10/23

PLANNING APPLICATION

DO NOT SCALE FROM DRAWING :: SITE CHECK DIMENSIONS

All dimensions to be site checked by the Contractor and all discrepancies to be advised to the Architect prior to the work being commenced.  
Use stated dimensions only.

This Drawing Is Copyright.

This is the drawing referred to in my application

Dated :: 23rd October 2023

Signed :: E. McMillan

CLIENT ::  
Kotsarini Properties Ltd.

PROJECT ::  
12 Crichton Street  
Millport KA28 0ET

DRAWING ::  
Detailed Design ::  
Elevations & Section

Scale	Date	Drawn by
1:100	18.08.23	emcm
Job No.	Drawing No.	Revision No.
23024	DD104	A

**McMILLAN & CRONIN**  
chartered architects & planning consultants

24 MAIN STREET, tel. (44) 01475 686818  
LARGS :: KA30 8AB fax. (44) 01475 686331  
mail@mcmillancronin.co.uk