





EXISTING REAR ELEVATION



EXISTING FRONT ELEVATION

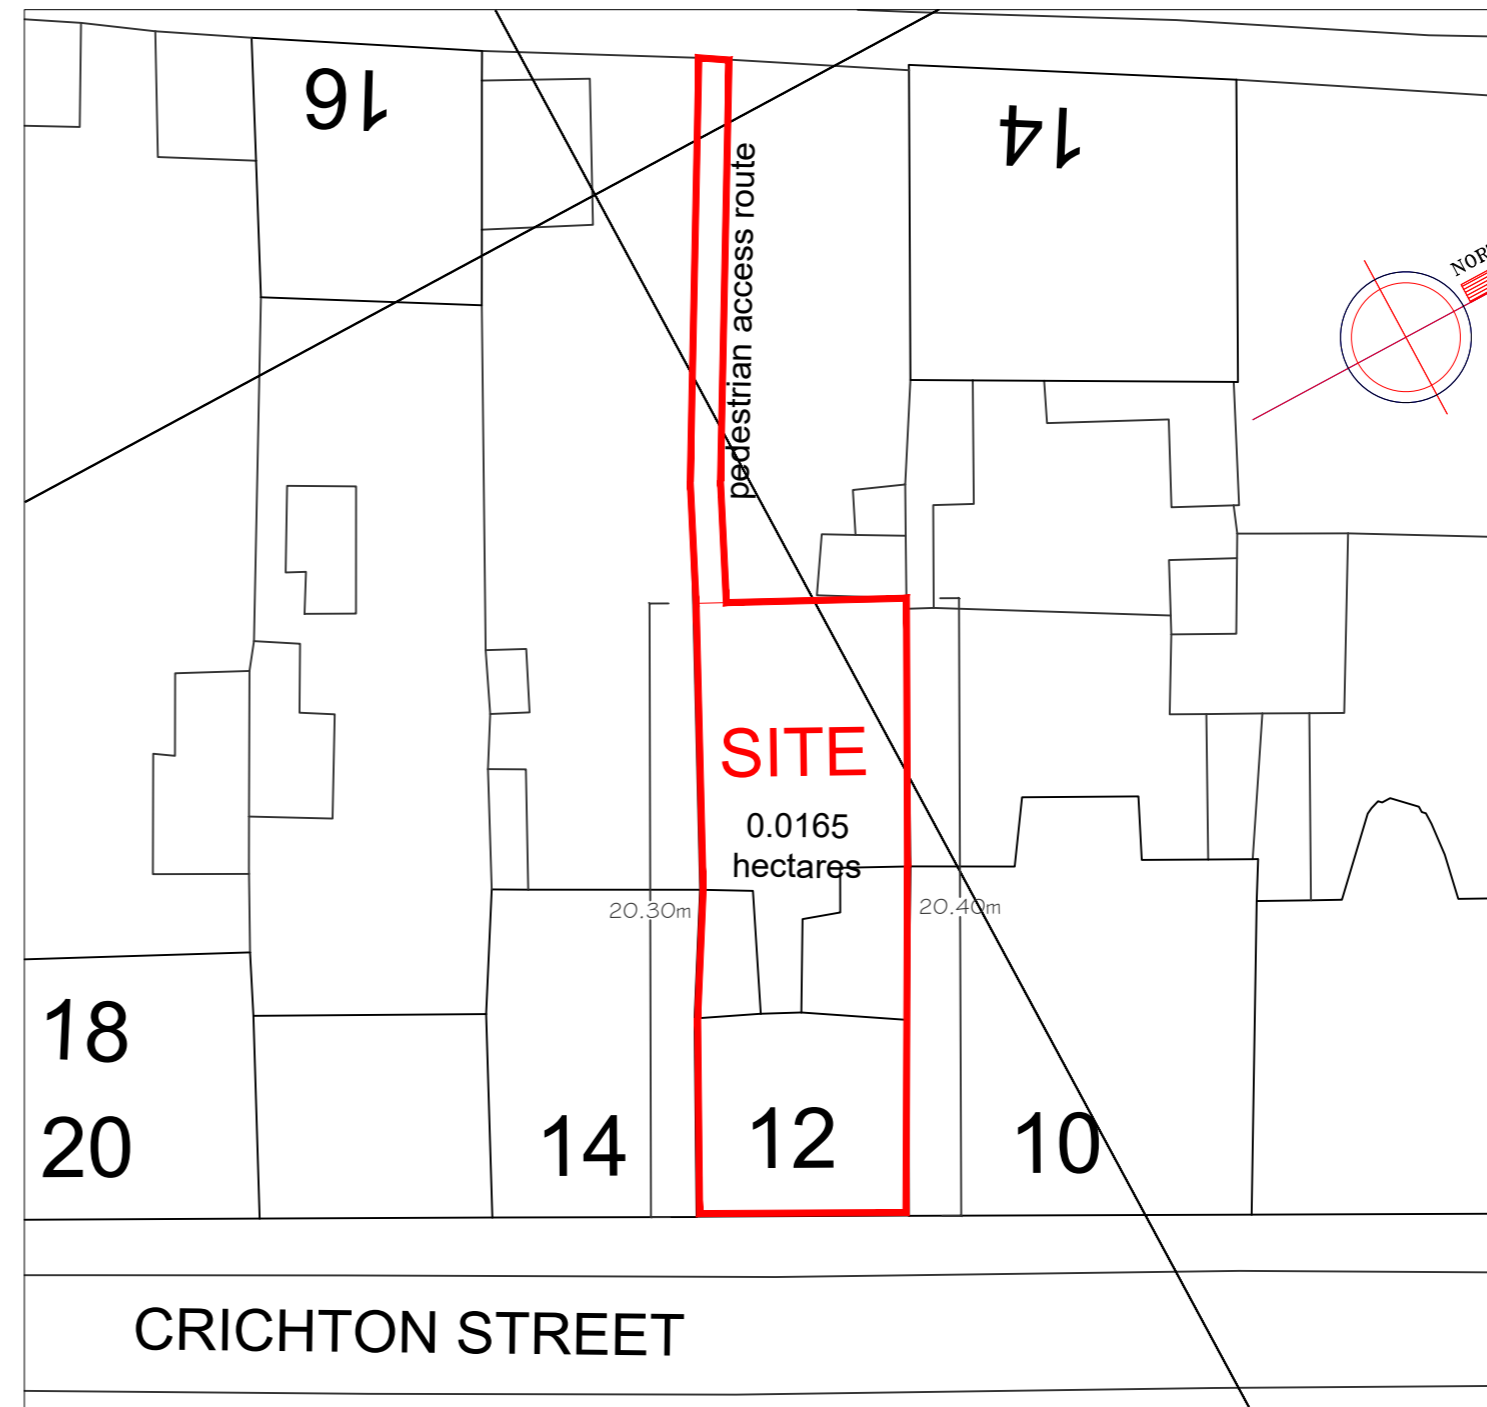

OS PLAN 1 : 250

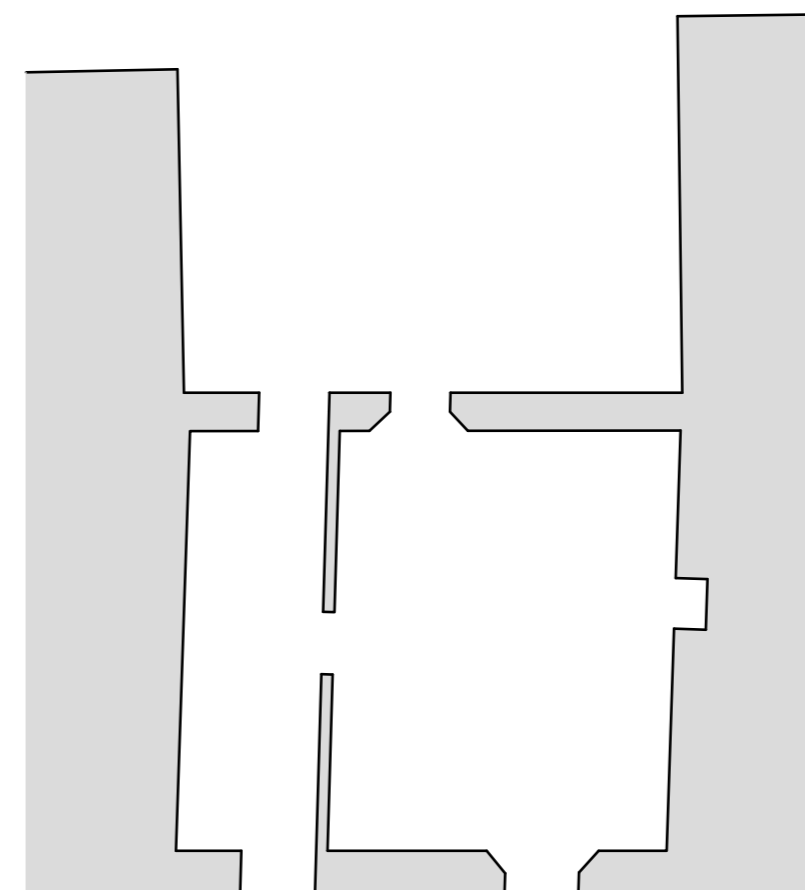

EXISTING FLOOR PLAN

NOTES
Internal dimensions are finished sizes unless otherwise stated.

REVISION SCHEDULE

Rev	Description	Date
A	Rear boundary corrected	28.08.23

PLANNING APPLICATION

DO NOT SCALE FROM DRAWING :: SITE CHECK DIMENSIONS

All dimensions to be site checked by the Contractor and all discrepancies to be advised to the Architect prior to the work being commenced.
Use stated dimensions only.

This Drawing Is Copyright.

This is the drawing referred to in my application

Dated :: *23rd October 2023*

Signed :: *E. McMillan*

CLIENT ::
Kotsarini Properties Ltd.

PROJECT ::
12 Crichton Street
Millport KA28 OET

DRAWING ::
Plan + Elevations ::
As Existing

Scale	Date	Drawn by
1 : 100	18.08.23	emcm
Job No.	Drawing No.	Revision No.
23024	DD003	A

McMILLAN & CRONIN
chartered architects & planning consultants

24 MAIN STREET, tel. (44) 01475 686818
LARGS :: KA30 8AB fax. (44) 01475 686331
mail@mcmillancronin.co.uk