




ALL DIMENSIONS TO BE CHECKED ON SITE
PRIOR TO ORDERING MATERIALS

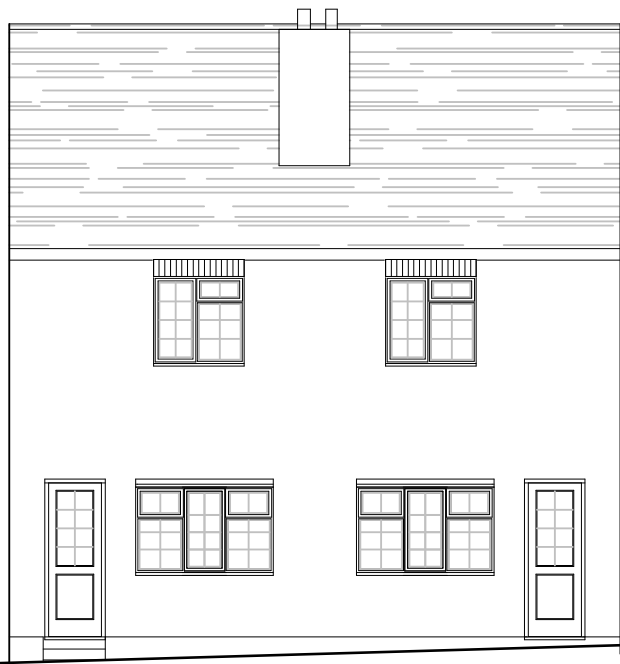


FRONT ELEVATION




REAR ELEVATION



SE ELEVATION

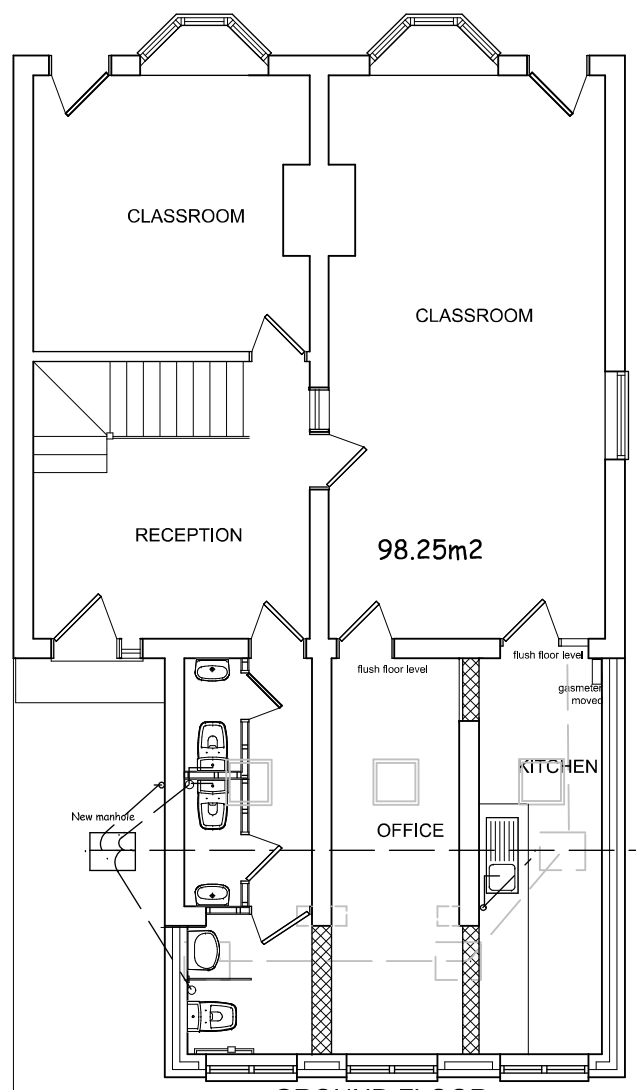

GROUND FLOOR

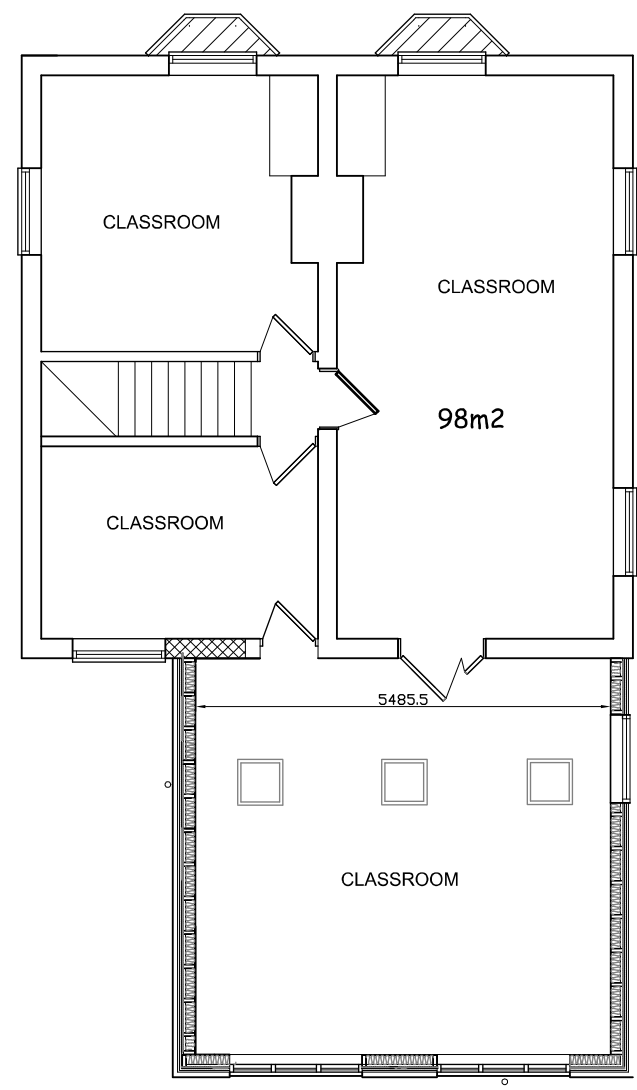

FIRST FLOOR



NW ELEVATION

RESIDENTIAL DESIGN CONSULTANT	
ADDRESS 1&2 FRANK'S BRIDGE COTTAGES SMARDEN ROAD HEADCORN TN27 9SX	
SCHEME TITLE TWO STOREY REAR EXTENSION	
DRAWING TITLE PROPOSED PLANS & ELEVATIONS	
SCALE 1:100 (A3)	DATE OCTOBER 2023
DRAWN BY R N SIMPSON 912richard@live.co.uk	DRAWING NO. RNS/466/2C