



ALL DIMENSIONS TO BE CHECKED ON SITE
PRIOR TO ORDERING MATERIALS



FRONT ELEVATION




REAR ELEVATION


CURRENTLY UNDER CONSTRUCTION
PLANNING REF 23/502281/FULL



NW ELEVATION

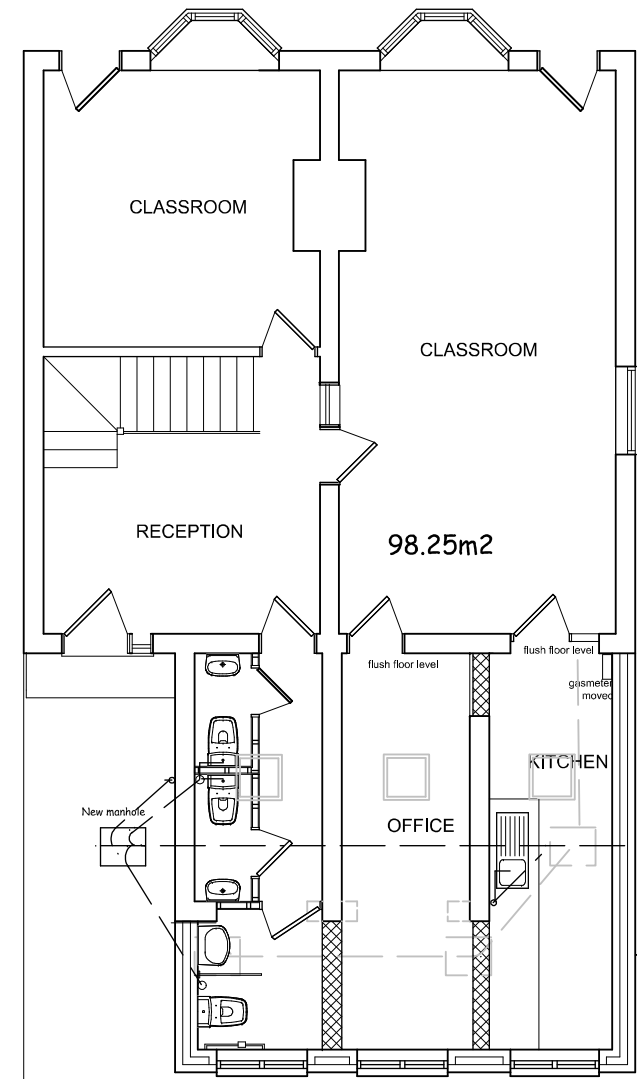


GROUND FLOOR

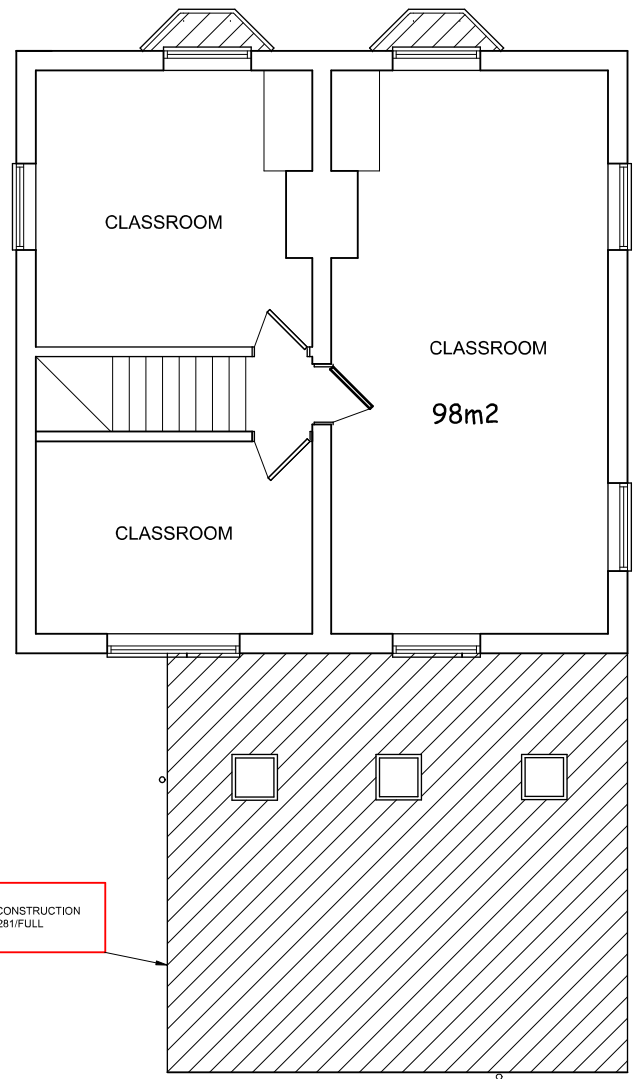

FIRST FLOOR

CURRENTLY UNDER CONSTRUCTION
PLANNING REF 23/502281/FULL

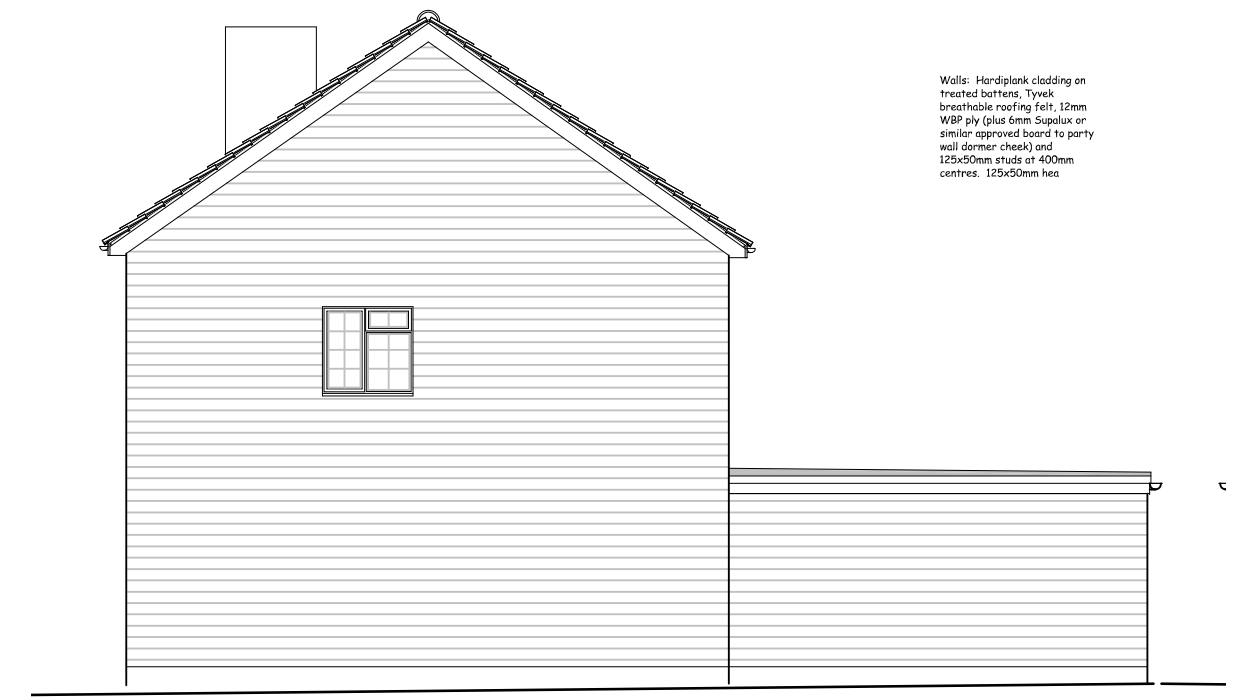

SE ELEVATION

Walls: Hardiplank cladding on treated battens, Tyvek breathable roofing felt, 12mm WBP ply (plus 6mm Supalux or similar approved board to party wall dormer cheeks) and 125x50mm studs at 400mm centres. 125x50mm head

RESIDENTIAL DESIGN CONSULTANT	
ADDRESS 1&2 FRANK'S BRIDGE COTTAGES SMARDEN ROAD HEADCORN TN27 9SX	
SCHEME TITLE TWO STOREY REAR EXTENSION	
DRAWING TITLE EXISTING PLANS & ELEVATIONS	
SCALE 1:100 (A3)	DATE MARCH 2023
DRAWN BY R N SIMPSON 912richard@live.co.uk	DRAWING No RNS/466/1B