

NOTES

Do not scale
Verify all dimensions on site before commencing any work or preparing any shop drawings

All building materials, components and workmanship to comply with the appropriate Public Health Acts, Building Regulations, British & European Standards and Codes of Practice and to the appropriate manufacturers recommendations.

For all specialist work see relevant drawings

All schemes to be set out completely including buildings, roads, drainage and levels prior to the commencement of works

Sites to be checked against Land Registry plans and any necessary Easements to be established

Any discrepancies, errors or omissions to be reported to the architect for further instructions before commencement of works

K		
J		
H		
G		
F		
E		
D		
C		
B 20/10/23	site plan red line amend	LDM
A 16/10/23	site plan as proposed indicated	LDM
Date	Revisions	By

DAC
Architects

21 Stone Street, Gravesend, Kent, DA11 0NP
Tel: 01474 566996 Fax: 01474 320374
Design@DACarchitects.co.uk


Project Title
**Residential Design Project
Lime Trees House
London Road,
West Kingsdown. TN15 6AP**

Client
**Mr S Crone
Cedar House
64A Sevenoaks Road, Kent
TN15 8AP**



Drawing Title
**SITE LOCATION PLAN &
BLOCK PLAN LAYOUT
AS EXISTING / PROPOSED**

Scale	Date	Drawn By
1:1250 & 1:200	09.09.2022	LDM


Project No.	Dwg. No.	Rev.
5307	D2-01	B

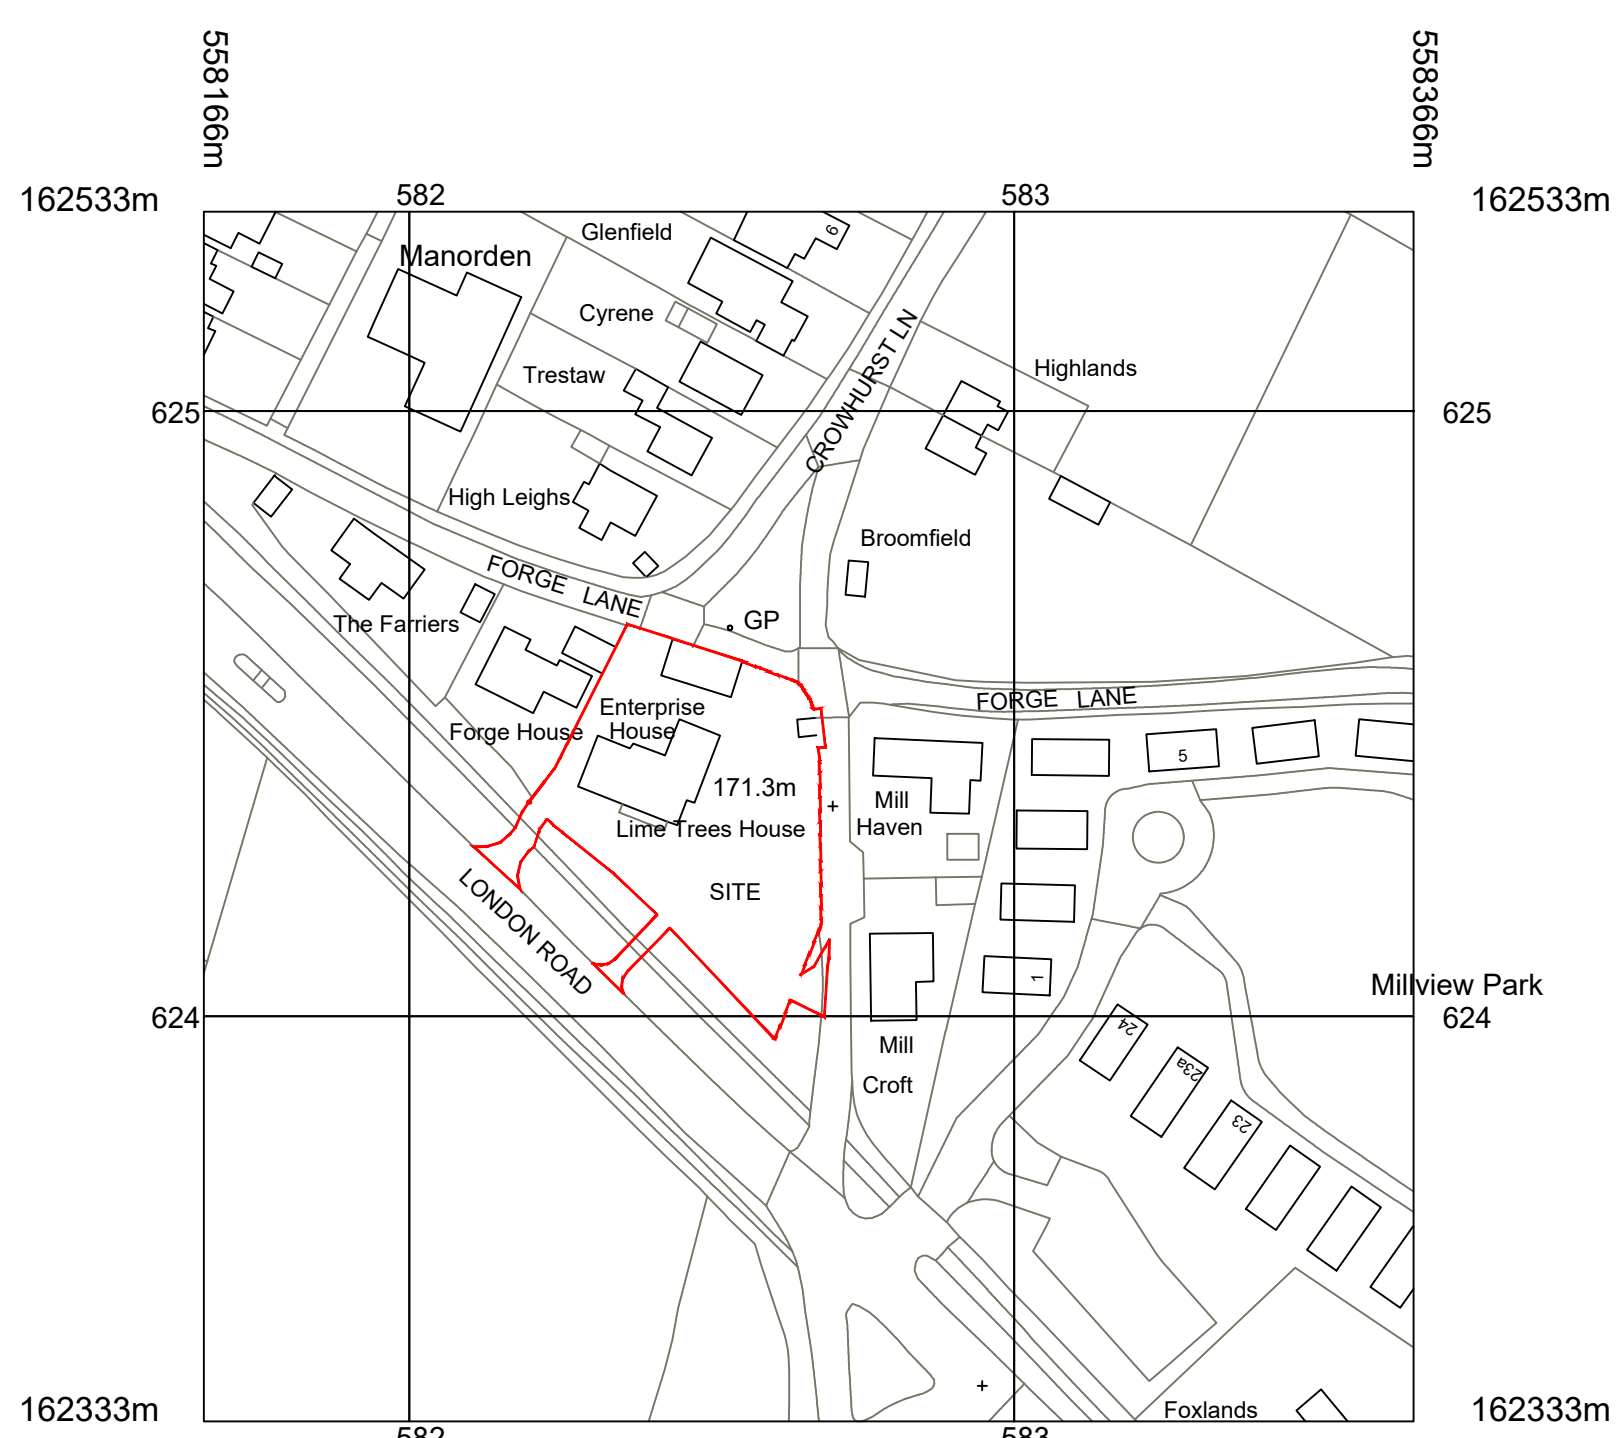

SITE LOCATION PLAN AS EXISTING

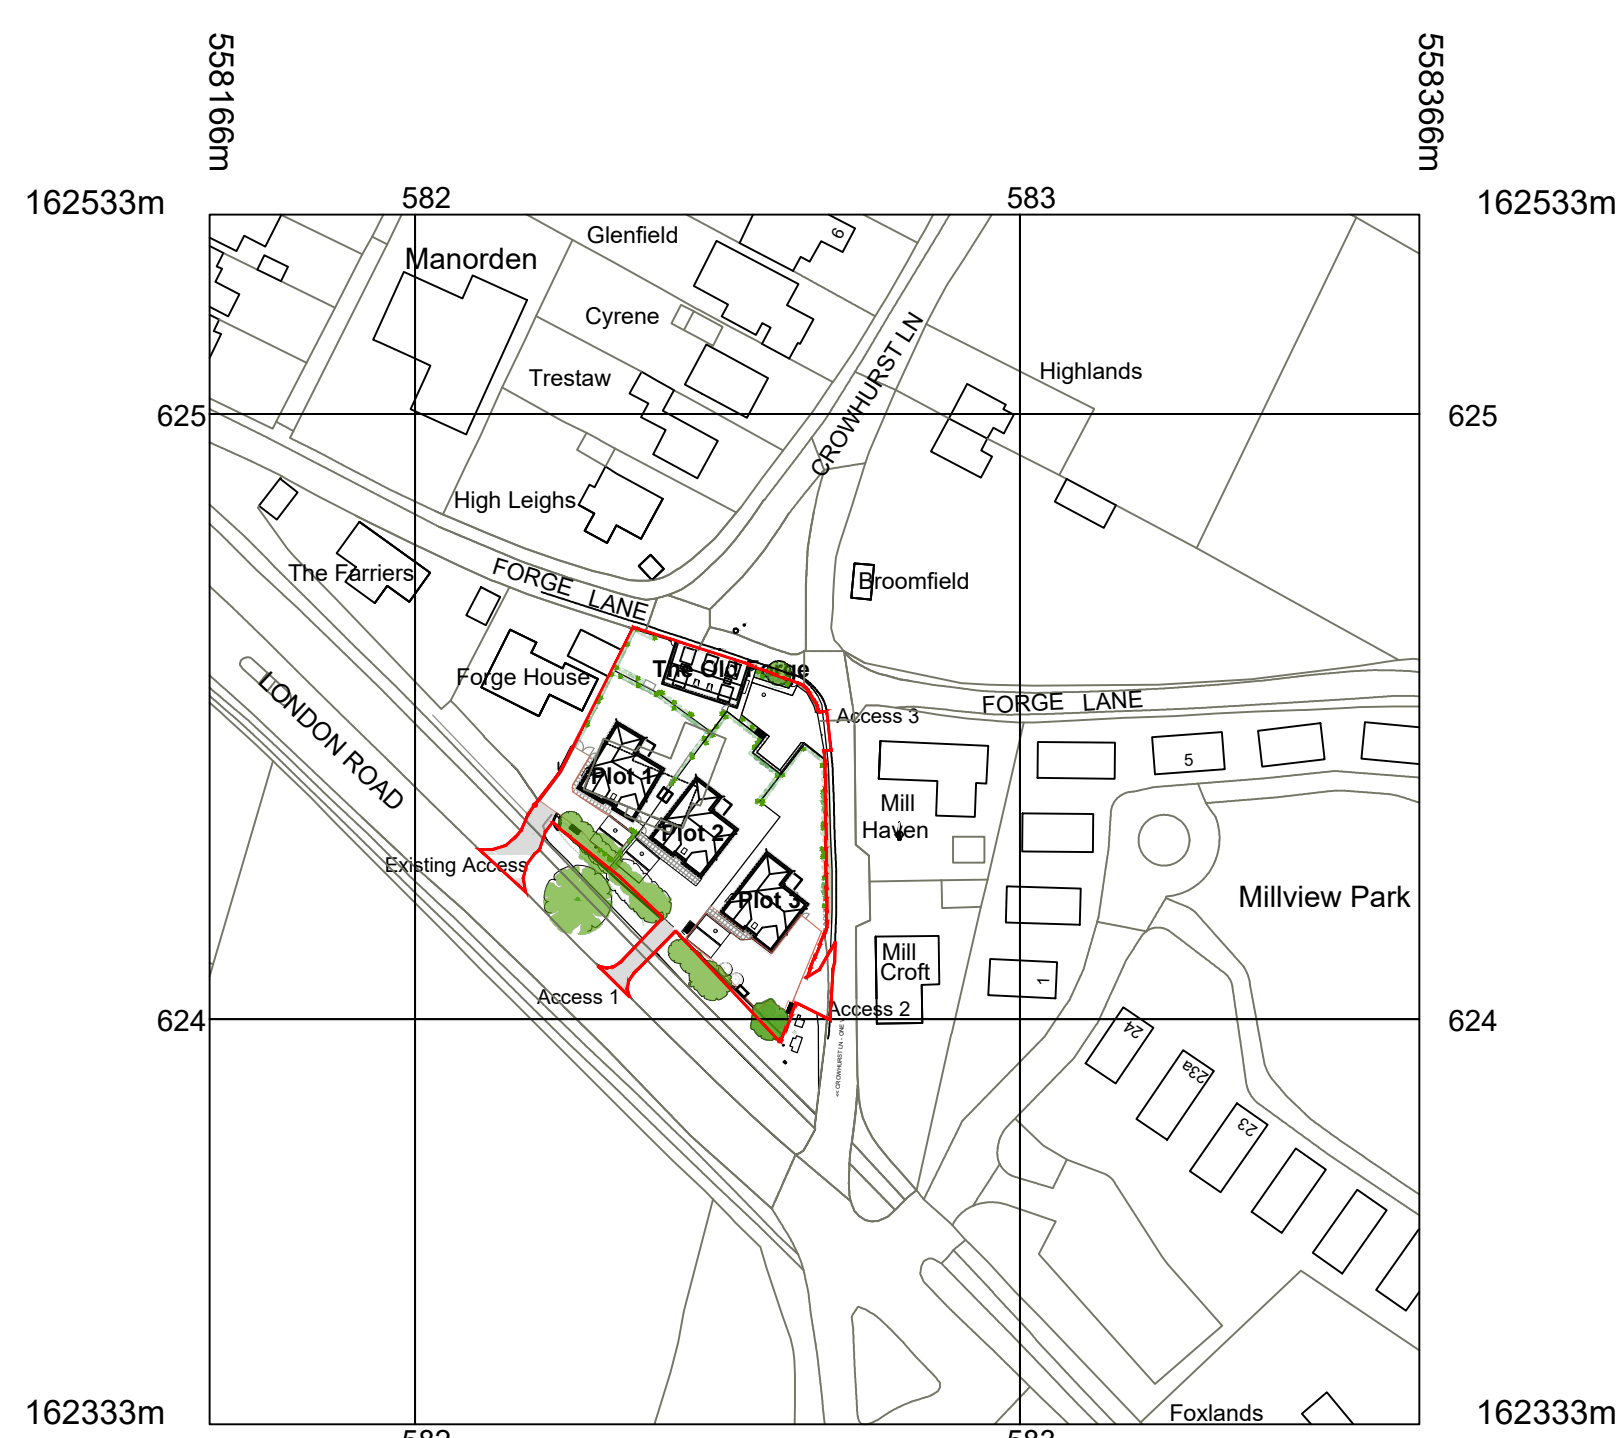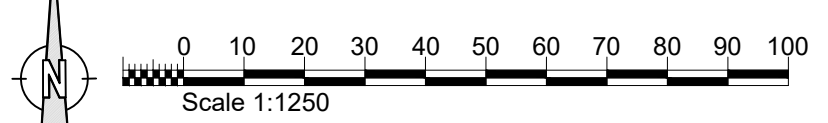

SITE LOCATION PLAN AS PROPOSED

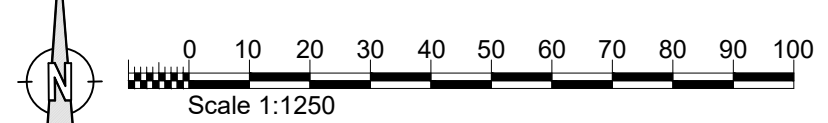

**BLOCK PLAN LAYOUT
As Existing - Scale 1:200**

