

NOTES

Do not scale

Verify all dimensions on site before commencing any work or preparing any shop drawings

All building materials, components and workmanship to comply with the appropriate Public Health Acts, Building Regulations, British & European Standards and Codes of Practice and to the appropriate manufacturers recommendations.


For all specialist work see relevant drawings

All schemes to be set out completely including buildings, roads, drainage and levels prior to the commencement of works

Sites to be checked against Land Registry plans and any necessary Easements to be established

Any discrepancies, errors or omissions to be reported to the architect for further instructions before commencement of works

K		
J		
H		
G		
F		
E		
D		
C		
B		
A		
Date	Revisions	By

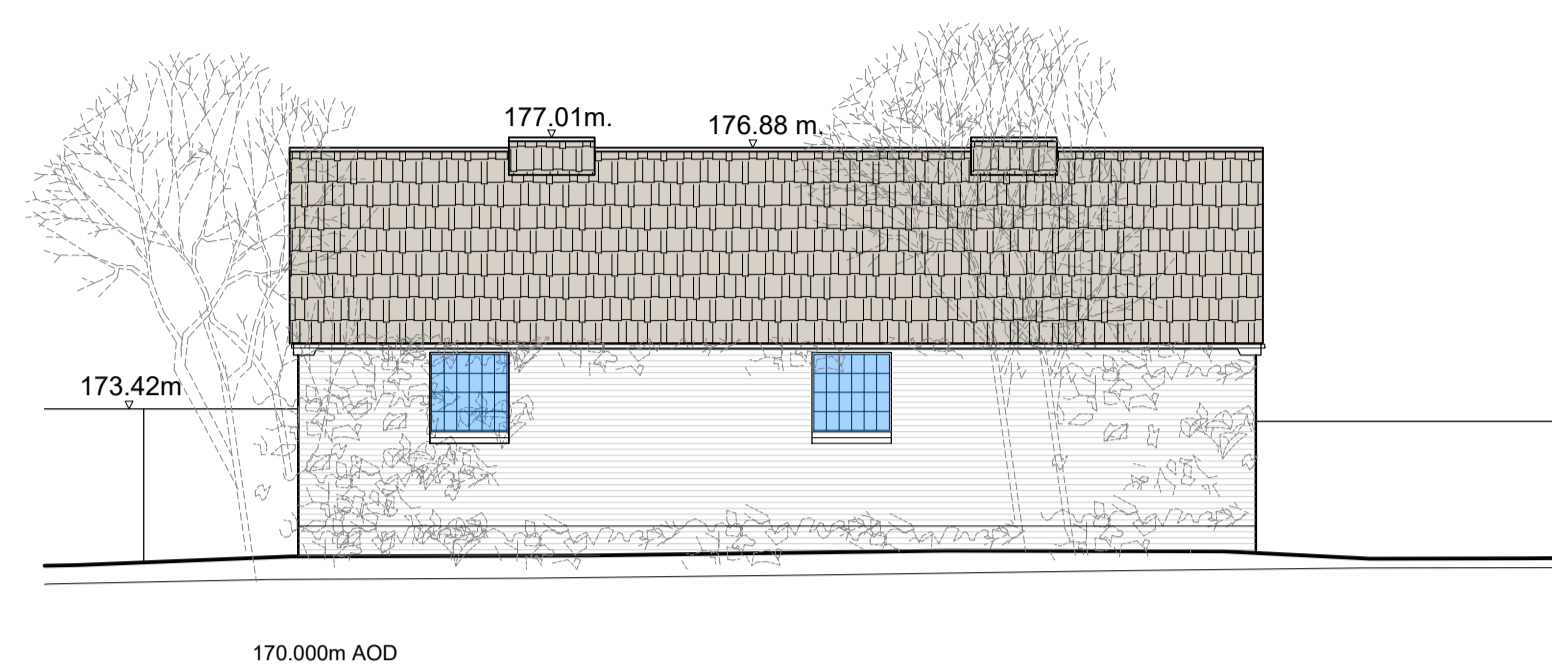

**NORTH ELEVATION
(STREET VIEW)**




EAST ELEVATION




SOUTH ELEVATION




WEST ELEVATION

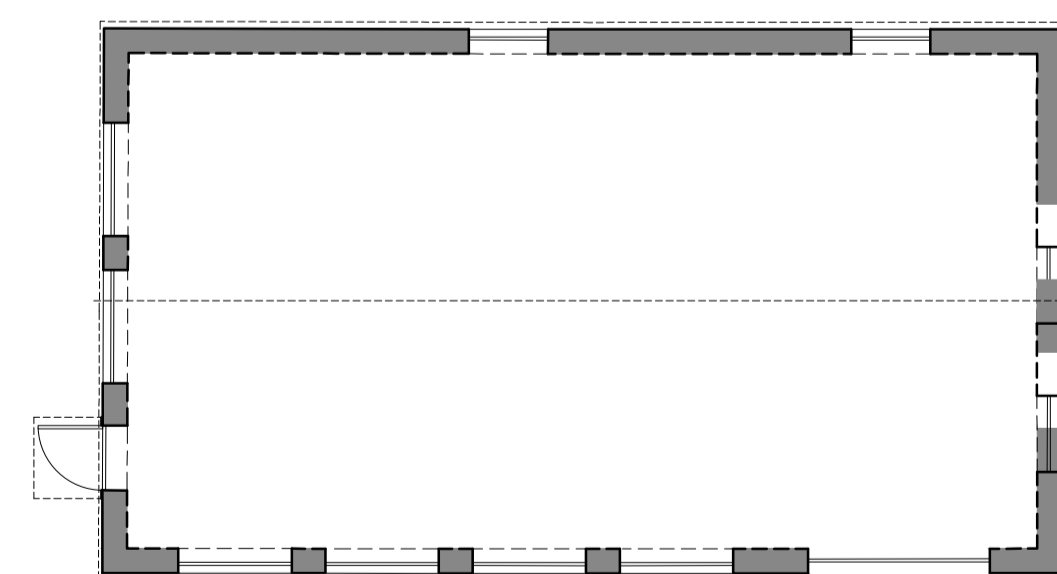

GROUND FLOOR

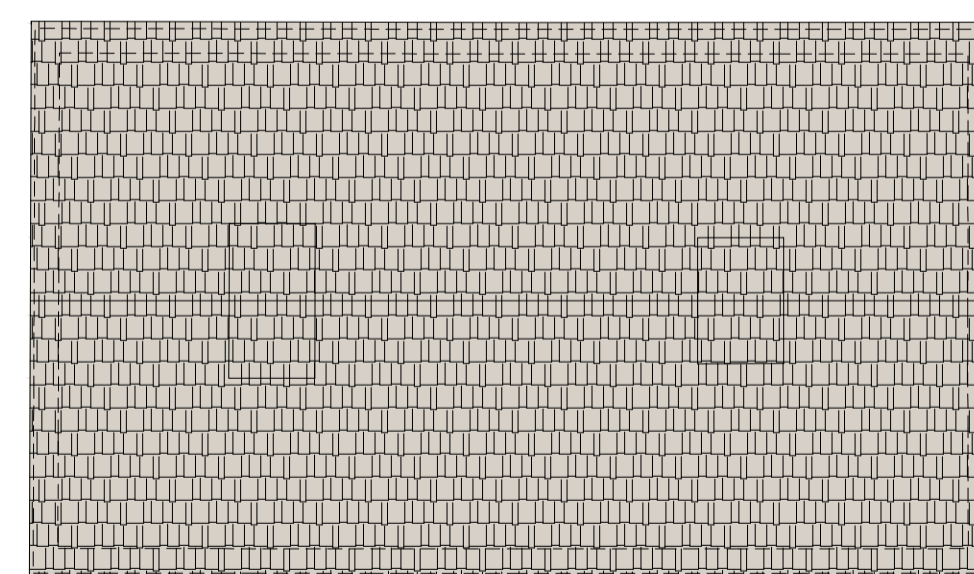

ROOF PLAN

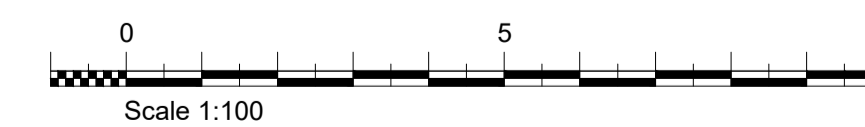

DAC
Architects

21 Stone Street, Gravesend, Kent, DA11 0NP
Tel: 01474 566996 Fax: 01474 320374
Design@DACarchitects.co.uk

Project Title

**Residential Desing Project
Lime Trees House
London Road,
West Kingsdown. TN15 6AP**

Client

**Mr S Crone
Cedar House
64A Sevenoaks Road, Kent
TN15 8AP**

Drawing Title

**STORAGE WORKSHOP
PLANS AND ELEVATIONS
AS EXISTING**

Scale	Date	Drawn By
1:100 @ A1	20.02.2022	KR / AS

Project No.	Dwg. No.	Rev.
5307	D2-03	