


ALL DIMENSIONS ARE IN mm UNLESS NOTED OTHERWISE


N.G.R | E: 255230 | N: 687577

NOTE:

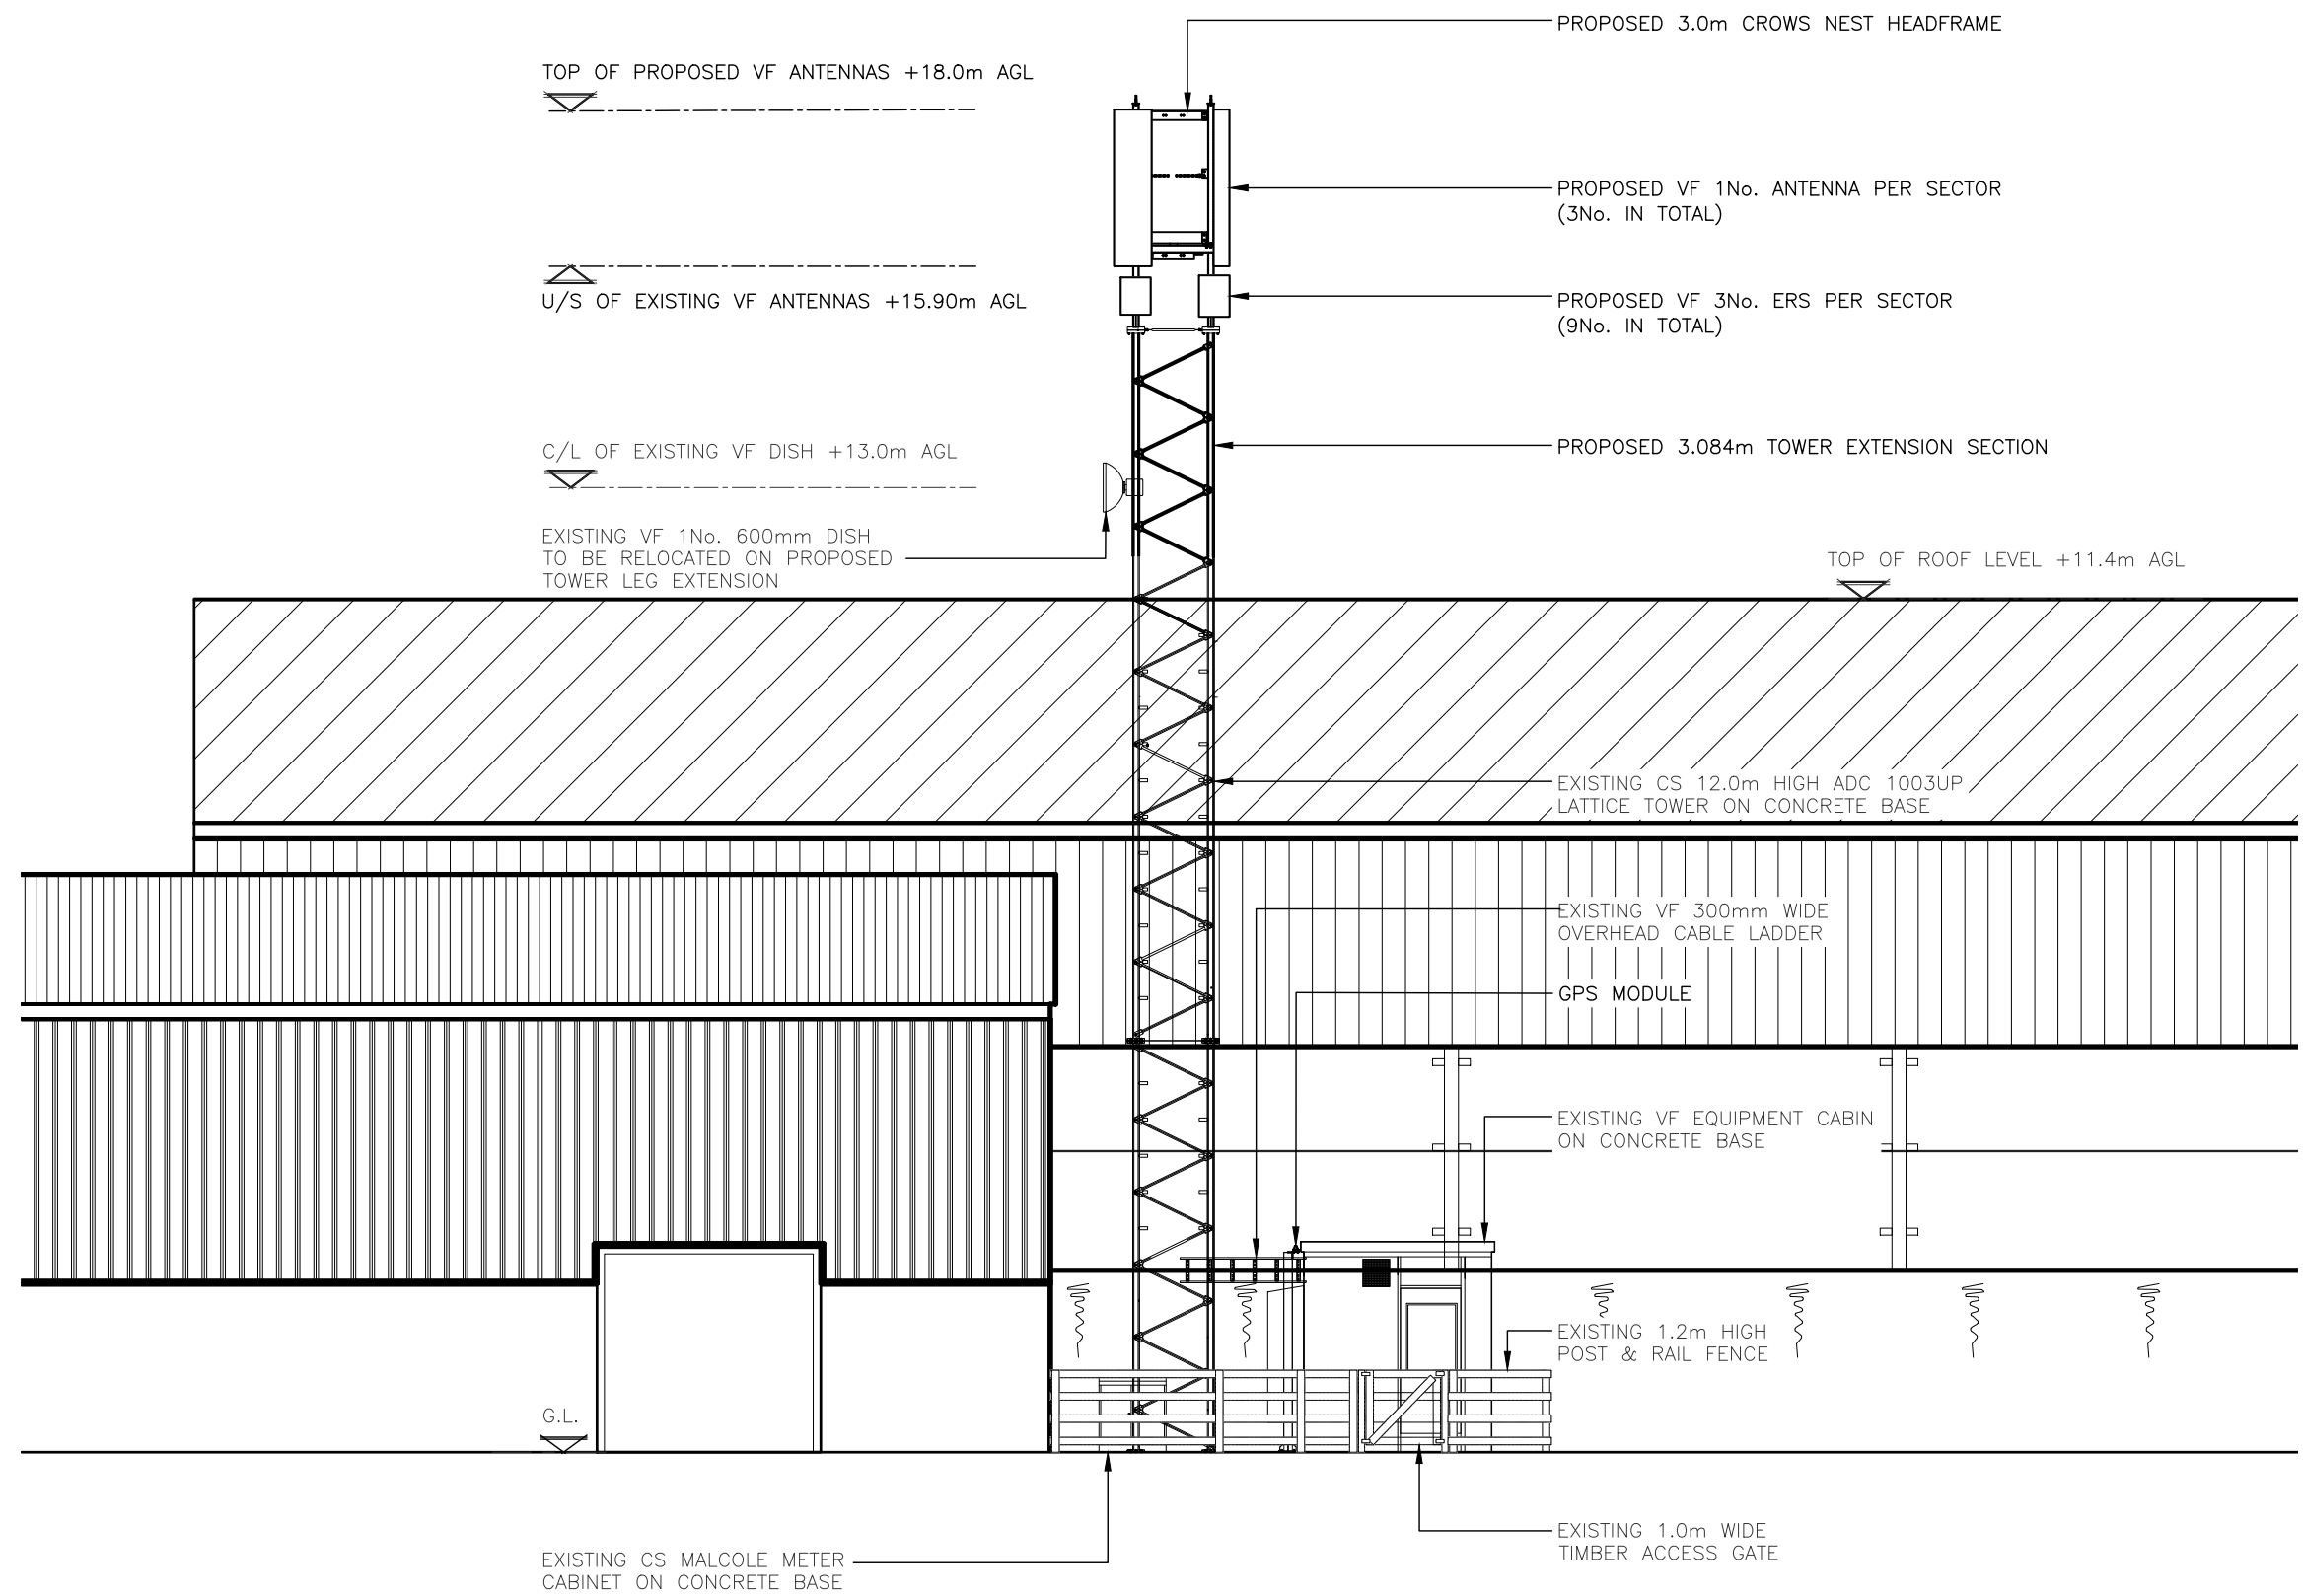

PROPOSED NORTH ELEVATION
(1:100)

The drawings comply with VF Standard ICNIRP guidelines, under configuration MULTI
Designed in accordance with Cornerstone documents: SDN0009v6.

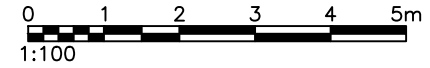

B	DAF Amendments	VSC	WHP	18.10.2023
A	Issued for Approval	SAM	VSC	14.08.2023
REV	MODIFICATION	BY	CH	DATE

WHP Telecoms Ltd
 Faraday Court
 401 Faraday Street
 Birchwood Park
 Warrington WA3 6GA
 Tel: 01925 424100 Fax: 01925 424101
 e-mail: info@whptelecoms.com



Cell Name		Opt.
CLAYLANDS FARM		-
Cell ID No		
CORNERSTONE	VMO2	VF
12703727	N/A	30516_6

Site Address / Contact Details
 CLAYLANDS FARM
 BALFRON
 GLASGOW
 LANARKSHIRE
 G63 ORR

Drawing Title: PROPOSED SITE ELEVATION				
Purpose of issue: PLANNING				Dwg Rev:
Drawing Number: 301				B
Surveyed By: WHP		Original Sheet Size: A3		Pack Issue:
Drawn: SAM	Date: 14.08.2023	Checked: VSC	Date: 14.08.2023	B