



ALL DIMENSIONS ARE IN mm UNLESS NOTED OTHERWISE

N.G.R | E: 255230 N: 687577

NOTES:

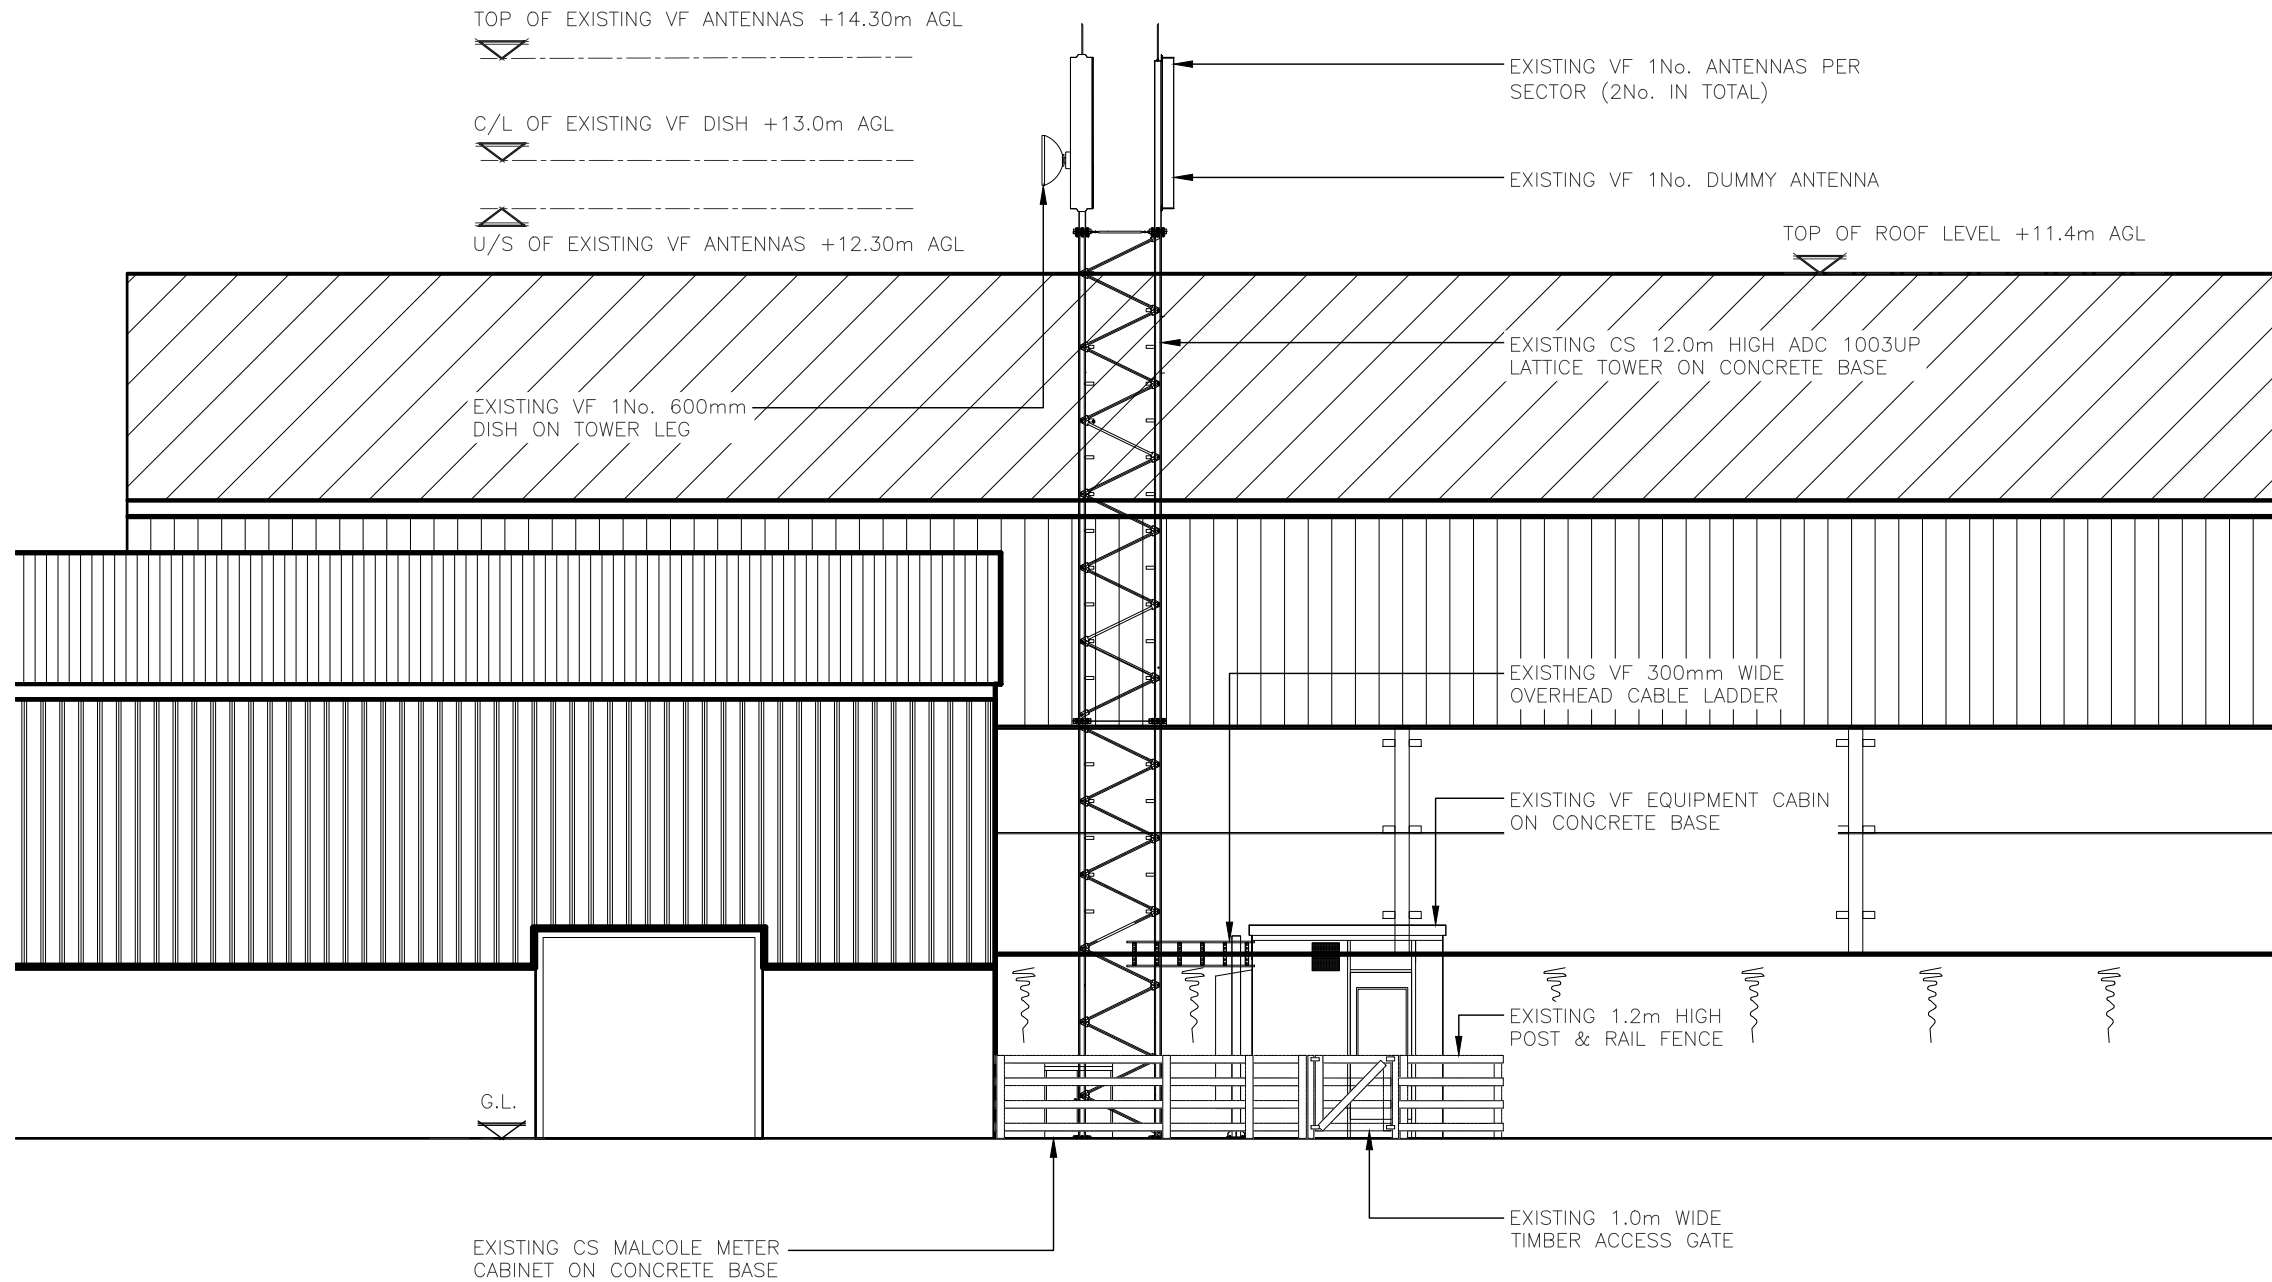

EXISTING NORTH ELEVATION
(1:100)

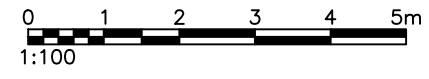

REV	MODIFICATION	BY	CH	DATE
B	DAF Amendments	VSC	WHP	18.10.2023
A	Issued for Approval	SAM	VSC	14.08.2023

WHP Telecoms Ltd
 Faraday Court
 401 Faraday Street
 Birchwood Park
 Warrington WA3 6GA
 Tel: 01925 424100 Fax: 01925 424101
 e-mail: info@whptelecoms.com



Cell Name
CLAYLANDS FARM

Cell ID No

CORNERSTONE	VMO2	VF
12703727	N/A	30516_6

Site Address / Contact Details
 CLAYLANDS FARM
 BALFRON
 GLASGOW
 LANARKSHIRE
 G63 ORR

Drawing Title:
EXISTING SITE ELEVATION

Purpose of issue:
PLANNING

Drawing Number:
300

Surveyed By:
WHP

Original Sheet Size:
A3

Drawn: SAM Date: 14.08.2023 Checked: VSC Date: 14.08.2023 Pack Issue: B