



NOTES:
ALL DIMENSIONS TO BE CHECKED ON SITE AND ANY DISCREPANCIES AND ADJUSTMENTS TO BE NOTED AND REPORTED TO THE CLIENT IMMEDIATELY FOR FURTHER INSTRUCTIONS. IF IN DOUBT ASK.

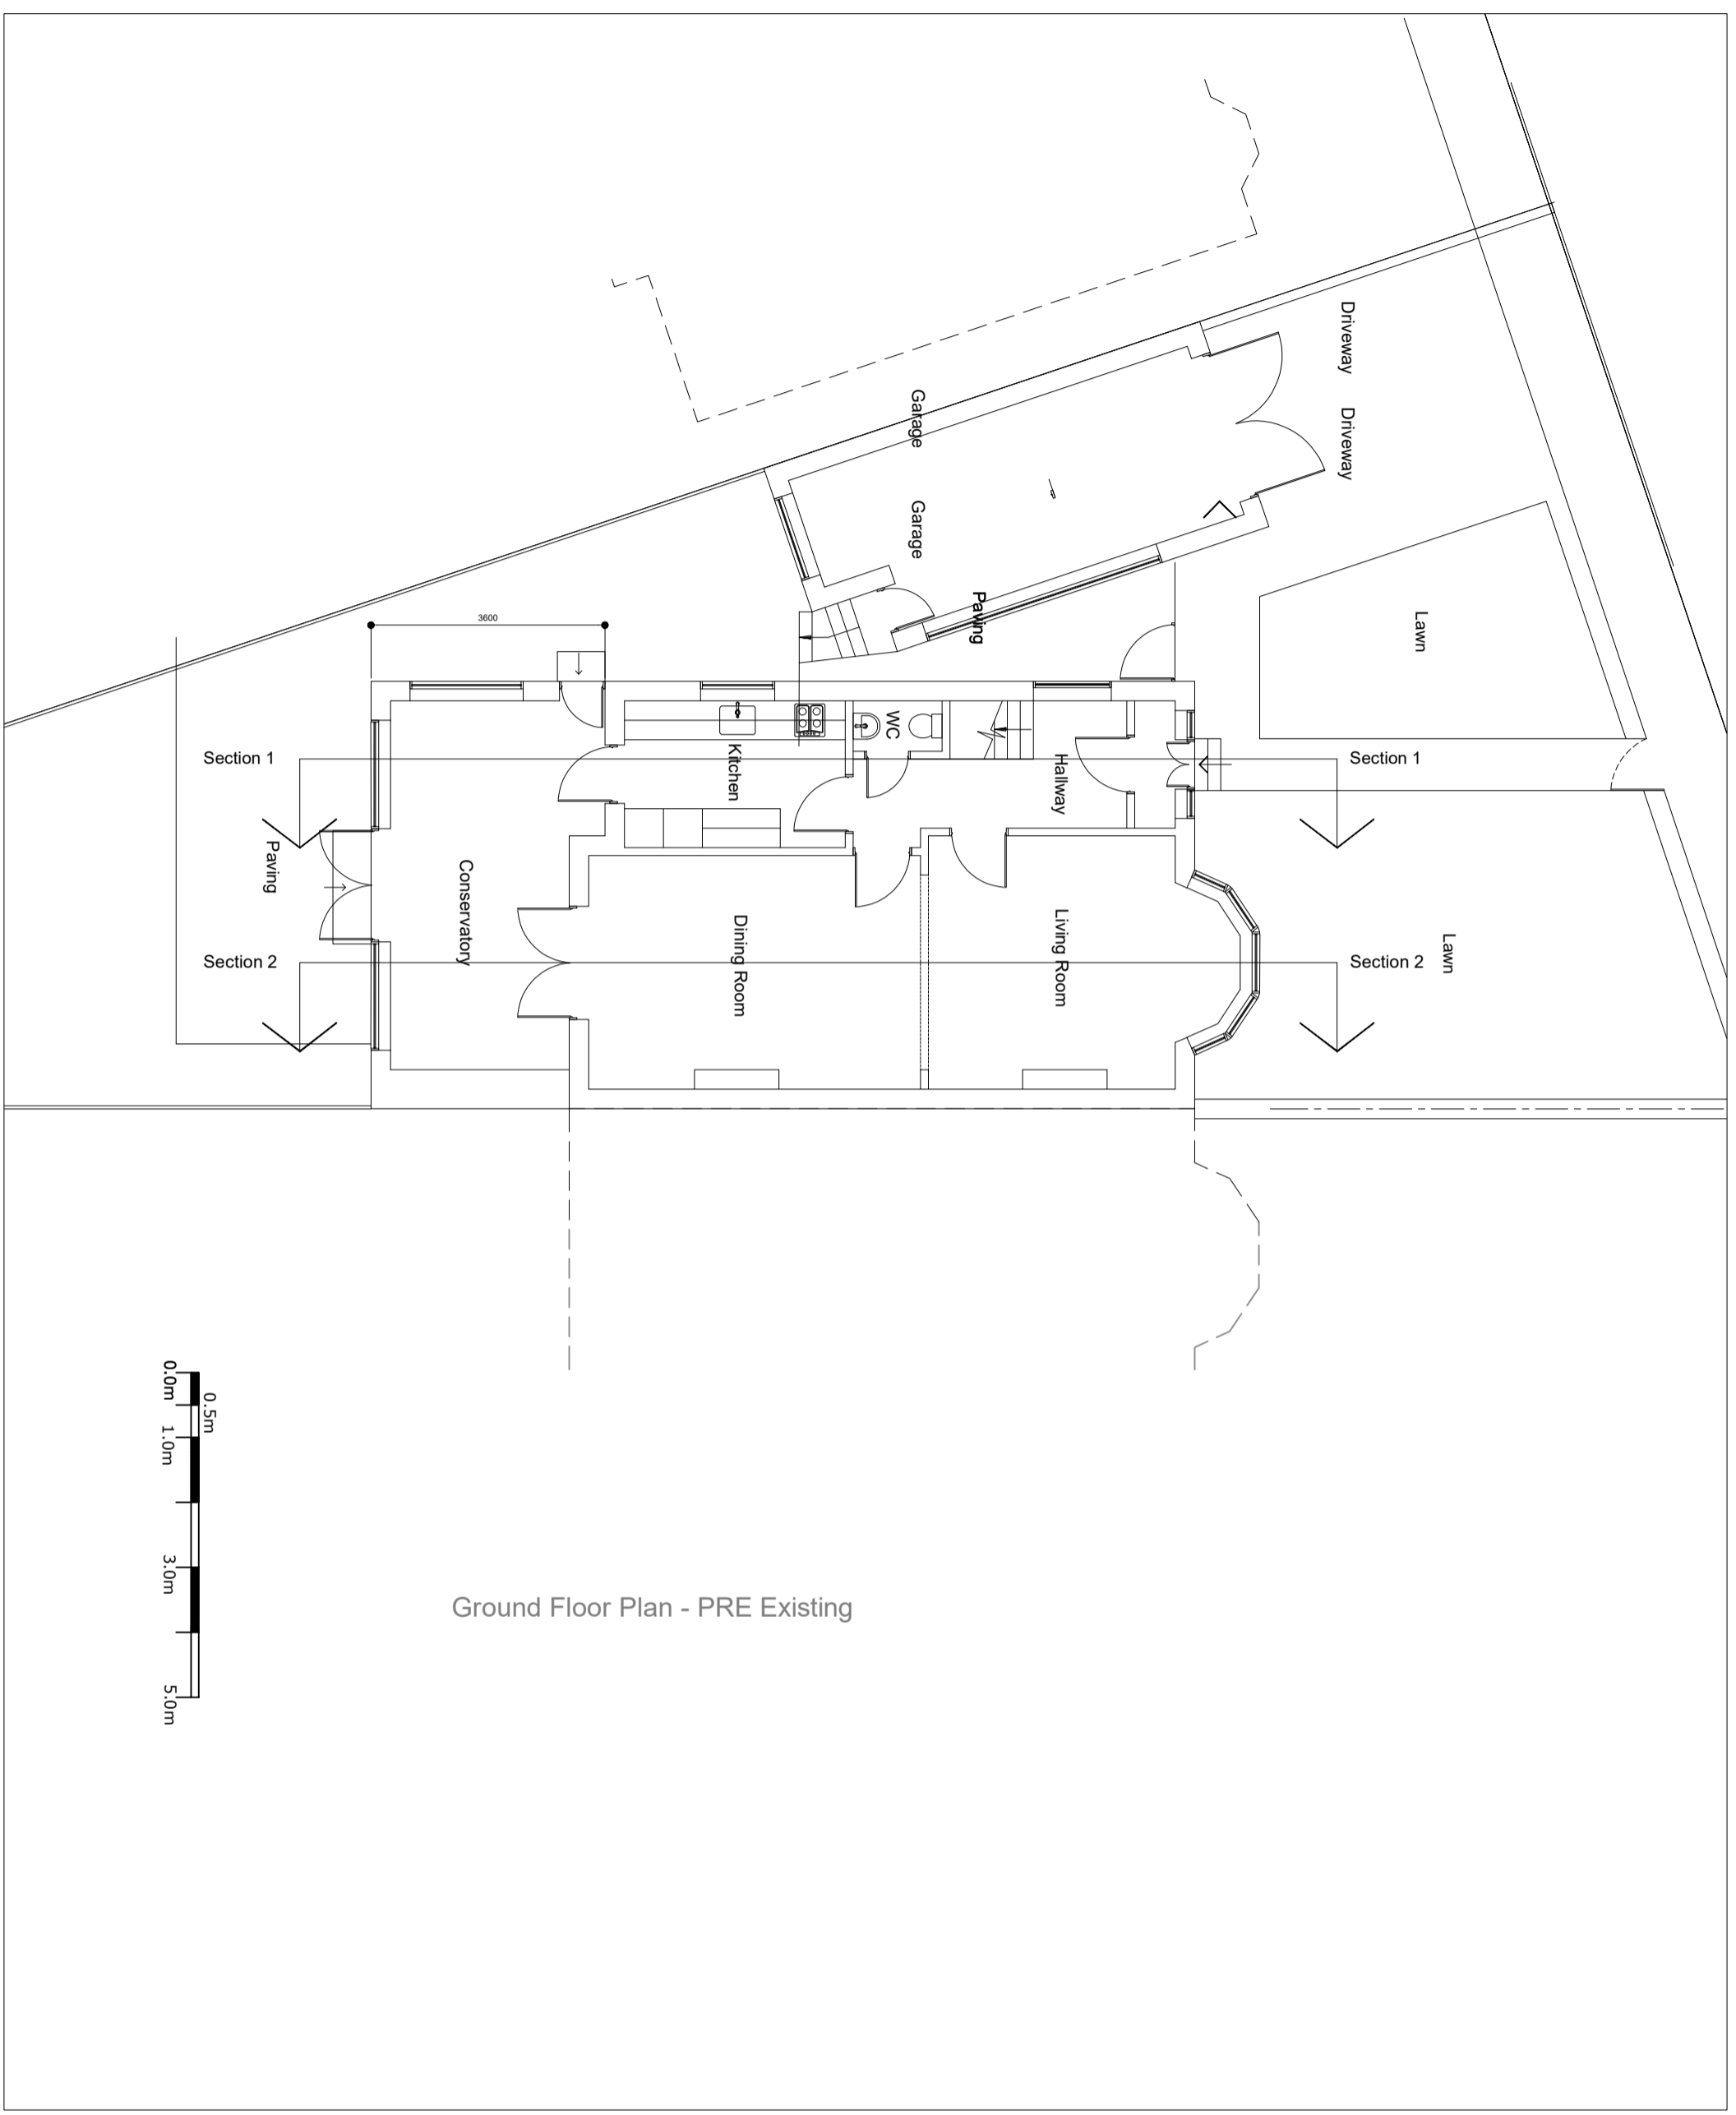

Ground Floor Plan - PRE Existing

PLANNING

Rev. No.	Revision	Date
 <p>Ktlic Architects Architects and Interior Designers</p> <p><small>Approved Consultants Registered with the Chartered Institute of Building (CIOB) No. 22 04458 Office: 74 Mulgrave Road, W5 Email: info@ktlic.co.uk, ktlic@ktlic.co.uk</small></p>		

Job Title
**NEW REAR EXTENSION
of 74 Mulgrave Road
W5**

Client
Mr. DIDDI

Drawing Title PRE-Existing GROUND Floor Plan				
Scale	Date	Checked	Drawn	Rev.
100	2023MAY	GK	GK	@A3
Dwg No. MR74001				FILEPATH