




Ground Floor Plan - scale 1:100

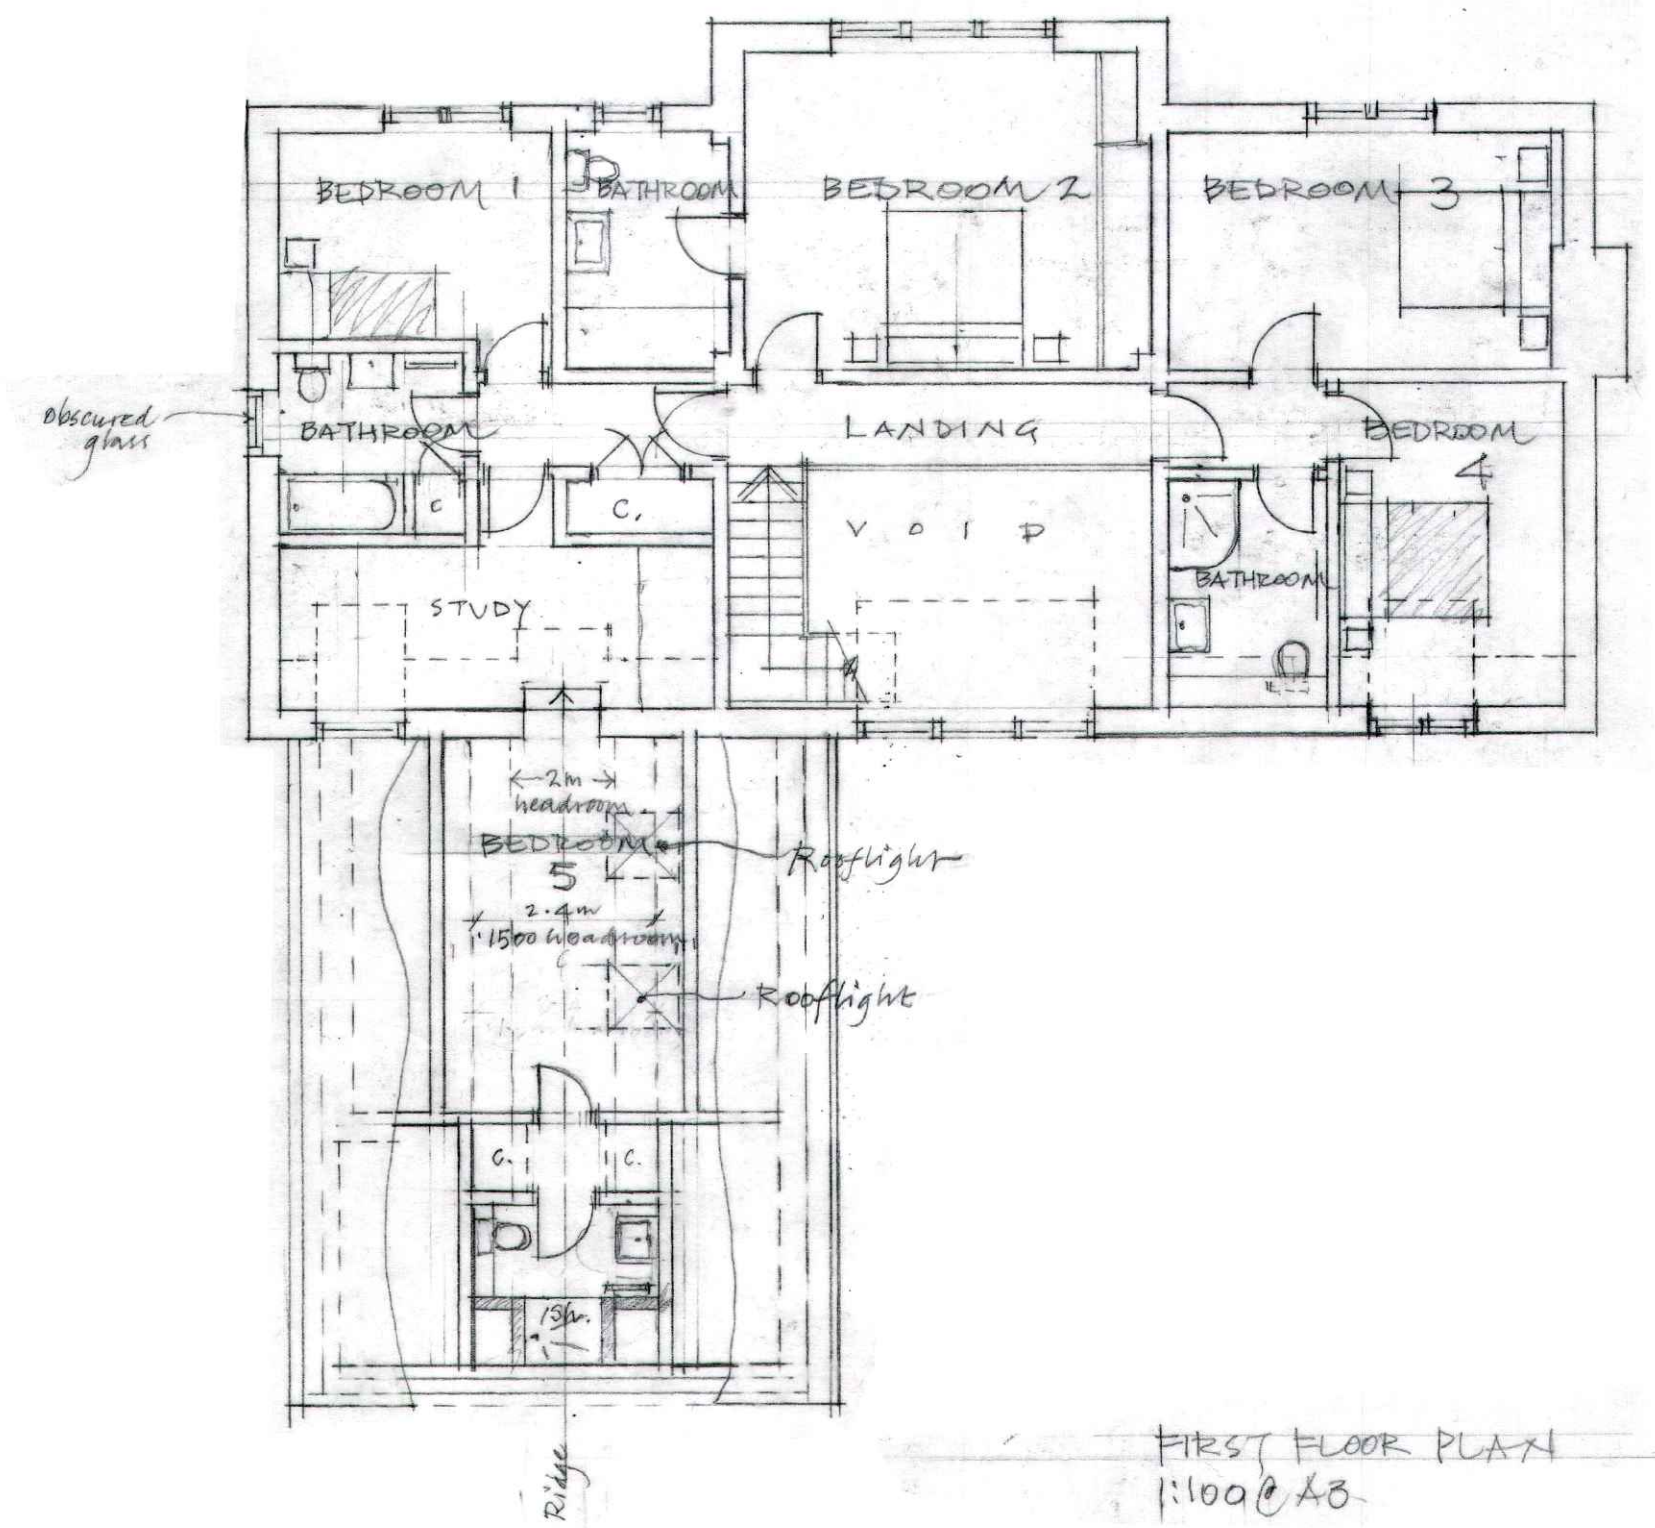

First Floor Plan - scale 1:100

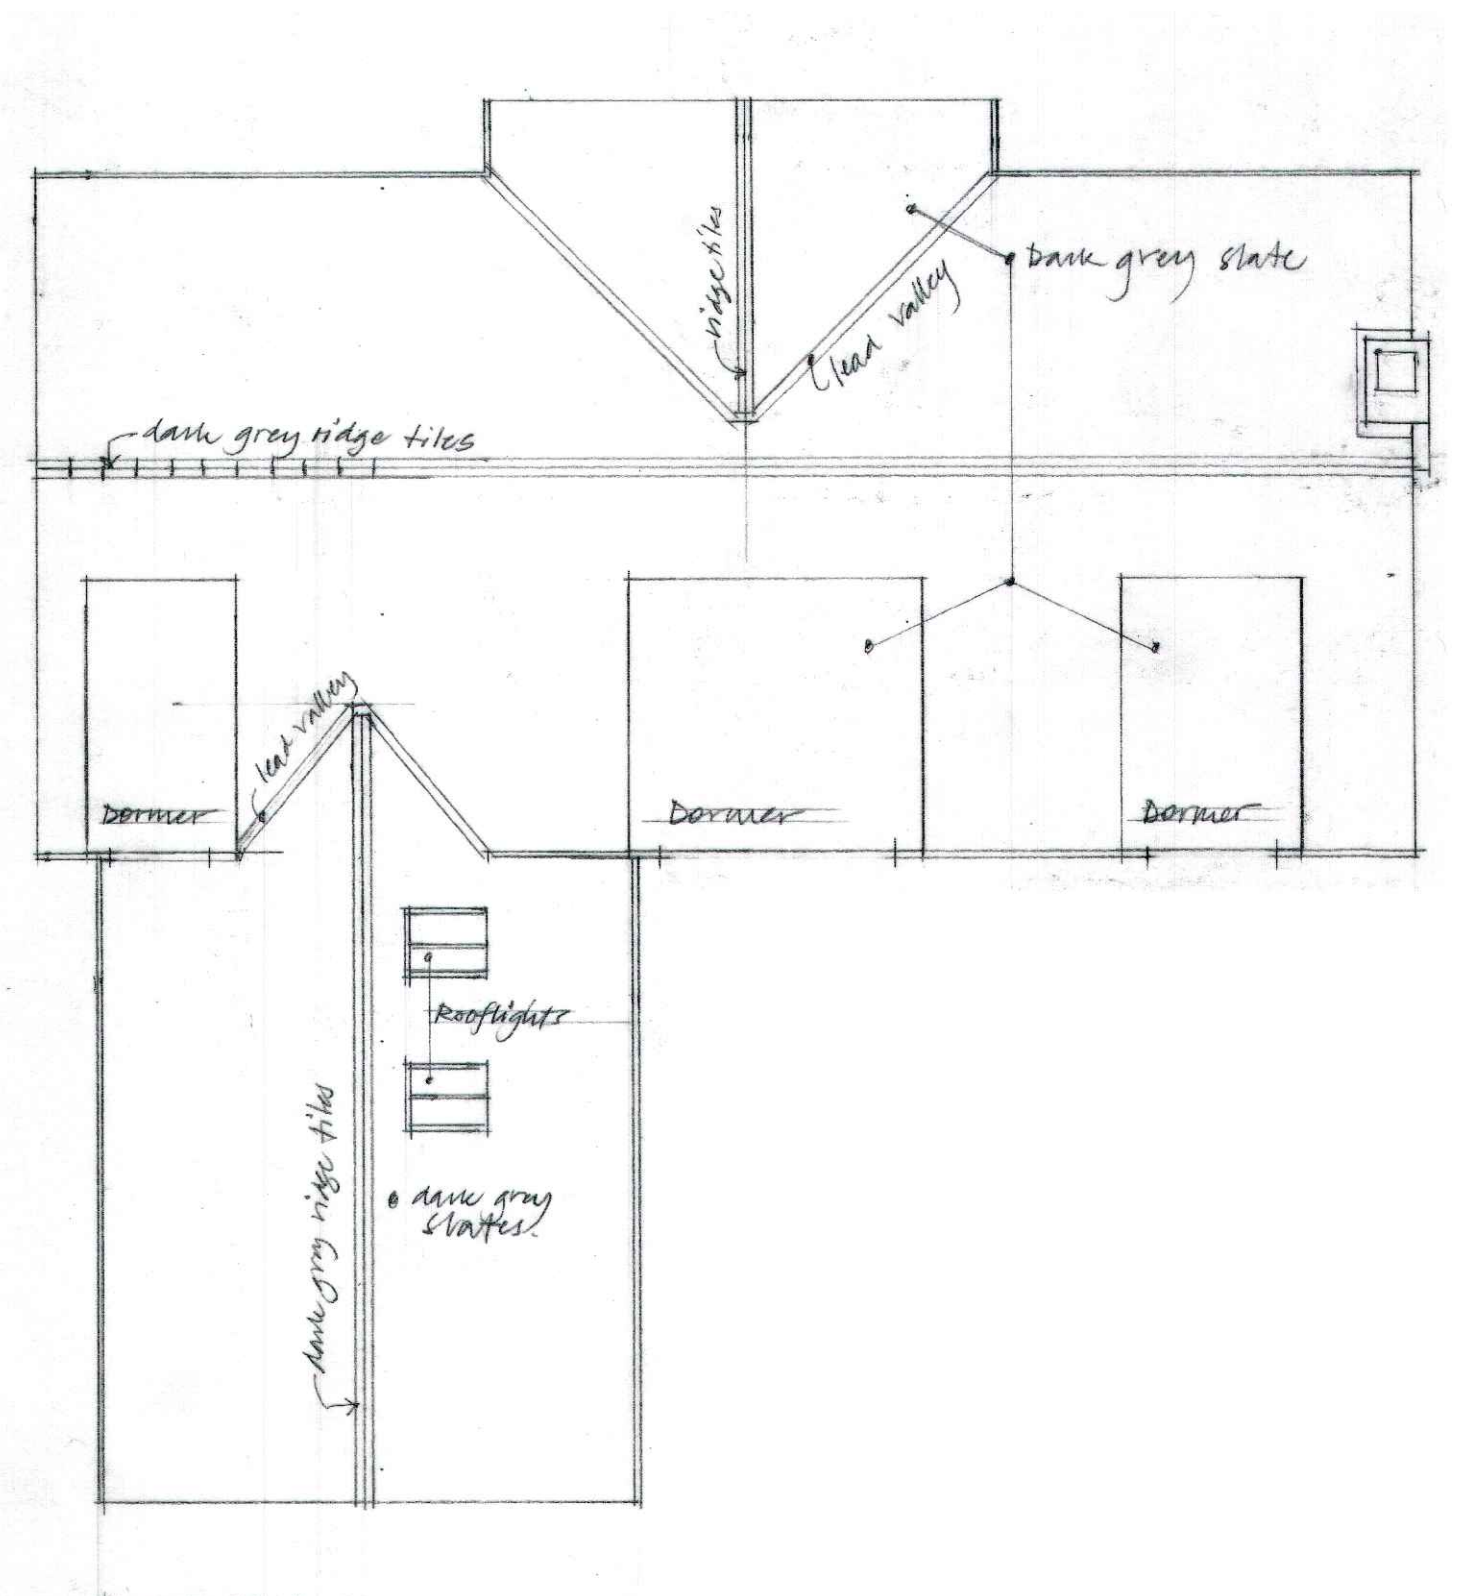

Roof Plan - scale 1:100

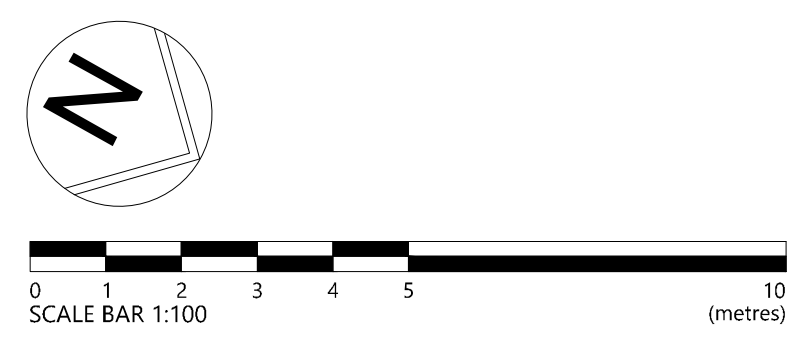

Crop marks are visible when the full extent of this drawing is plotted. Reference dimensions: 820mm from the crop mark to right of the block & 570mm between crop marks vertically.

| | | | | |
|-----|----------|----------------------|----|----|
| PL2 | 23.02.23 | REVISED FOR PLANNING | SJ | SS |
| PL1 | 15.09.22 | PLANNING | SJ | SS |

| Rev. | Date | Details | Drawn | Checked |
|------|------|---------|-------|---------|
| | | | | |

Nicholas Jacob Architects
Architecture • Conservation • Interiors

The Churches 5 Wherry Quay, Ipswich, IP4 1AS
01473 221153

Issued for:
PLANNING

Client/Project:
Cardinal Loft (Mill) Ltd
1-4 Church Close, Church Lane, Sproughton IP8 3BE

Drawing title:
Proposed New Dwelling
House - Plans

| | | |
|-----------------|-----------------|-------------|
| Project number: | Drawing number: | Revision: |
| 21106 | 104 | PL2 |
| Scale: | Drawn By: | Checked By: |
| 1:100 | @A1 SJ | |
| | | Date: |
| | | March 2022 |