



East Elevation (front) - scale 1:100




West Elevation - scale 1:100

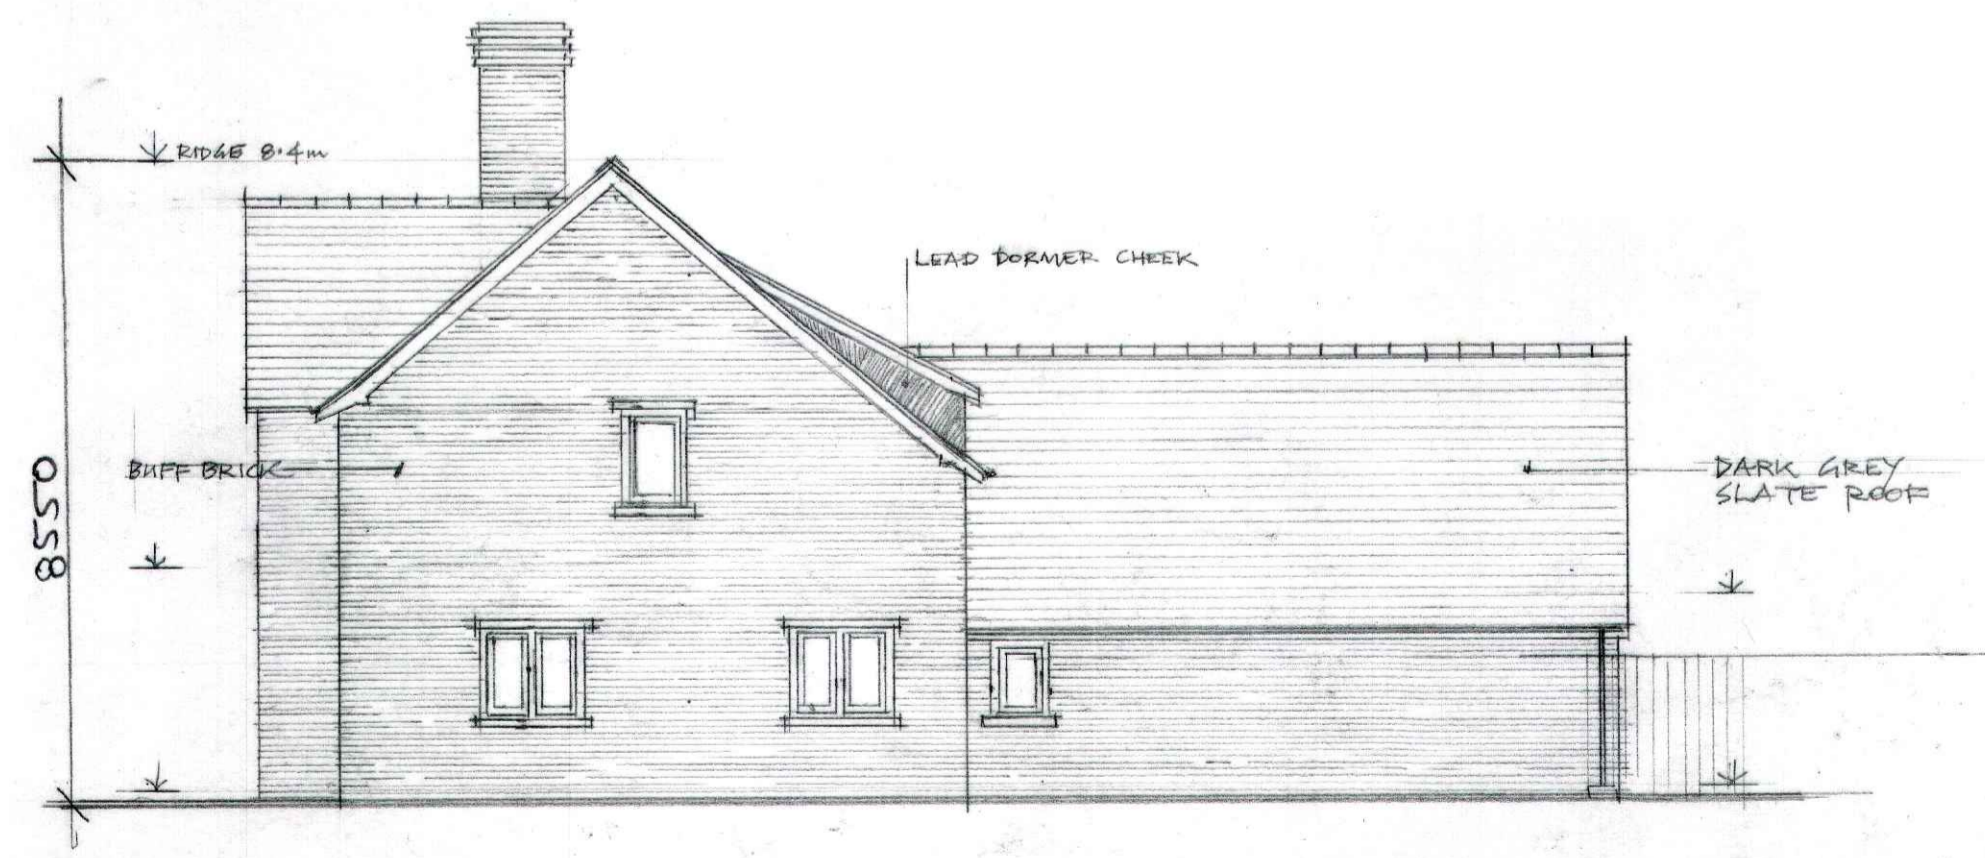

South Elevation - scale 1:100

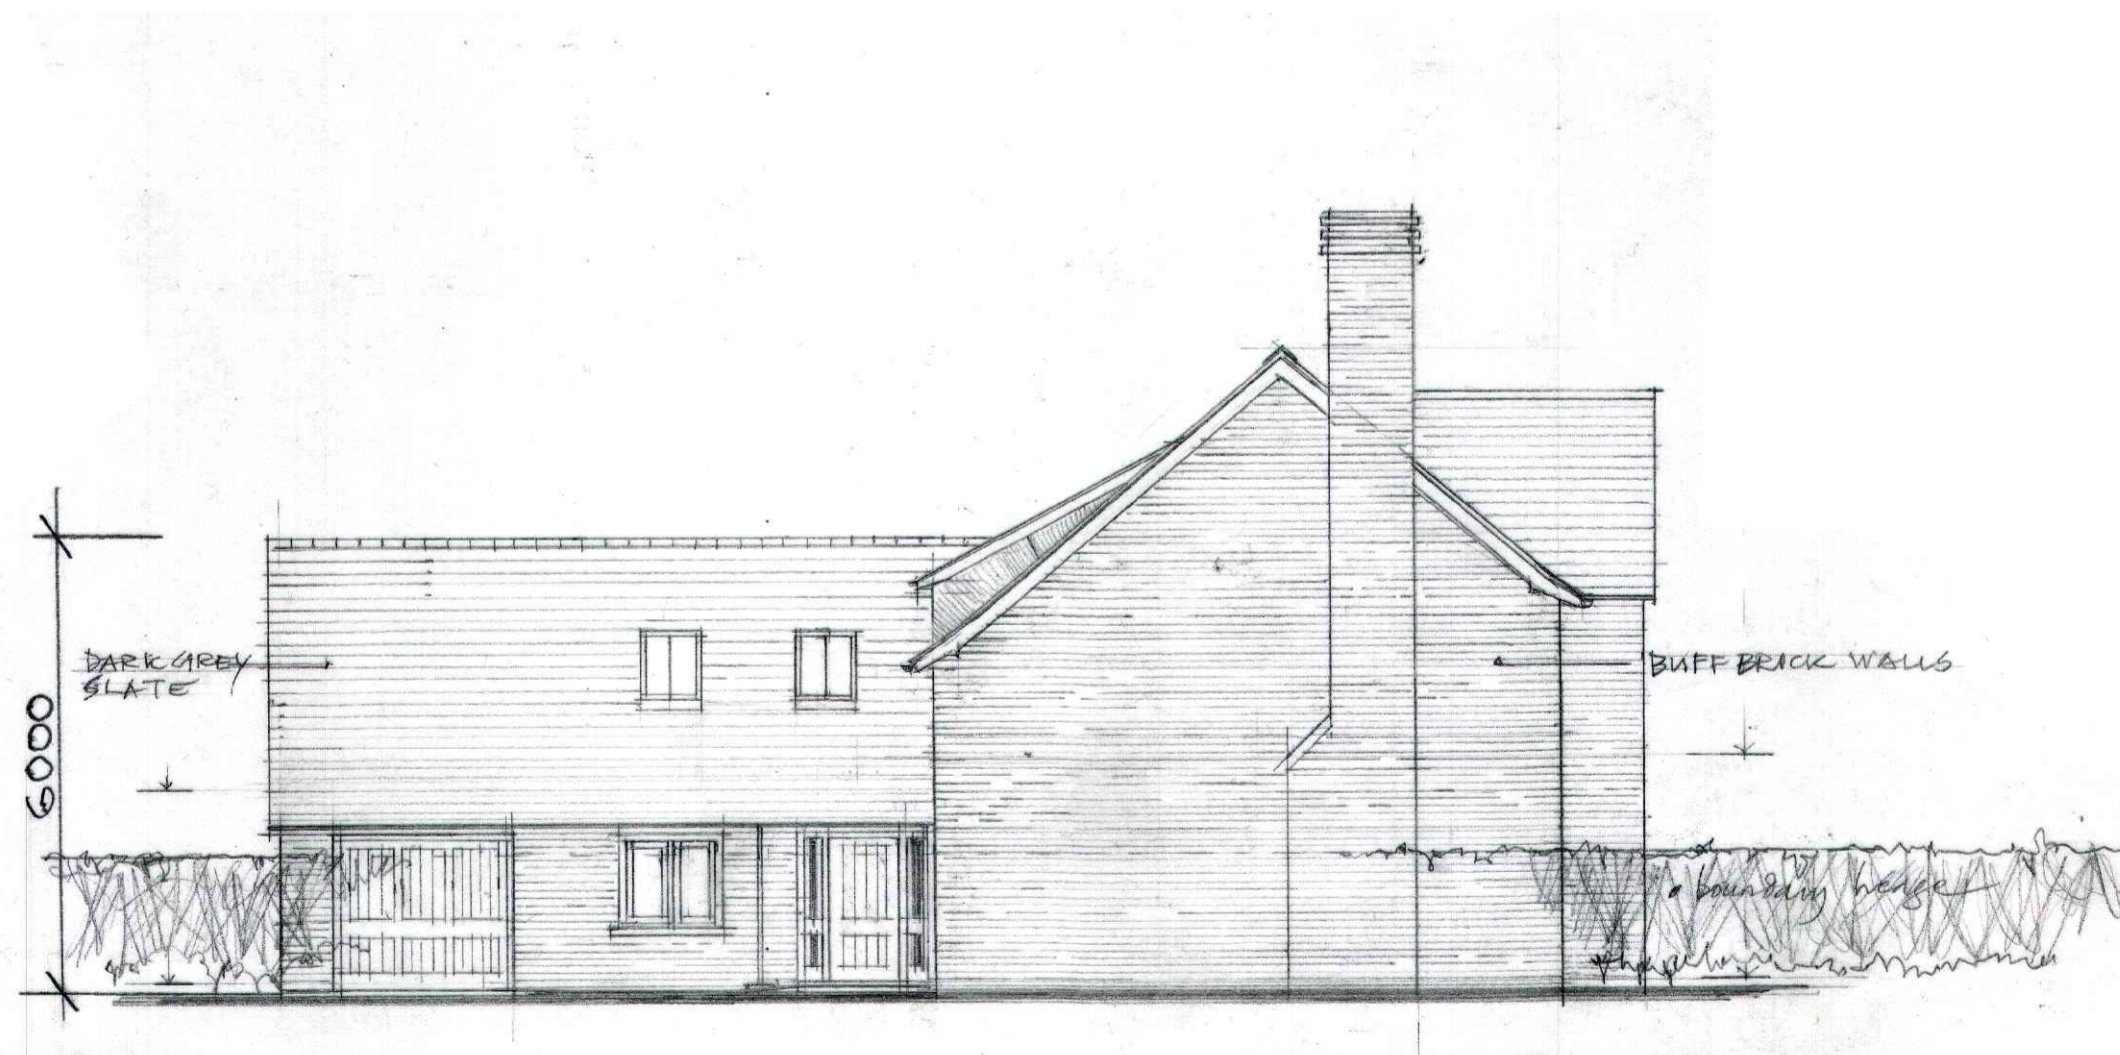

North Elevation - scale 1:100

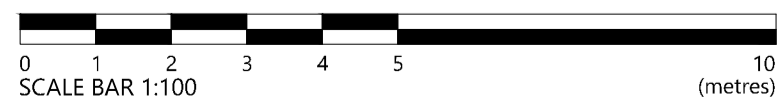

PL2	23.02.23 REVISED FOR PLANNING	SJ	SS
PL1	15.09.22 PLANNING	NJ	SS

Rev.	Date	Details	Drawn	Checked
------	------	---------	-------	---------

Nicholas Jacob Architects
 Architecture • Conservation • Interiors

The Churches 5 Wherry Quay, Ipswich, IP4 1AS
 01473 221153

Issued for:
PLANNING

Client/Project:
 Cardinal Loft (Mill) Ltd
 1-4 Church Close, Church Lane, Sprooughton IP8 3BE

Drawing title:
 Proposed New Dwelling House - Elevations

Project number:	Drawing number:	Revision:
21106	202	PL2
Scale:	Drawn By:	Checked By:
1:100	@A1 SJ	Date:
		March 2022