



Existing North Elevation - scale 1:100




Existing West Elevation - scale 1:100



Existing East Elevation - scale 1:100



Existing South Elevation - scale 1:100

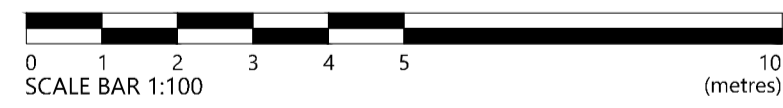

CONSTRUCTION (DESIGN AND MANAGEMENT) REGULATIONS 2015
DESIGNERS HAZARD INFORMATION FOR CONSTRUCTION

1. If you do not fully understand the risks involved during the construction of the items indicated on this drawing ask your manager, health & safety advisor or a member of the design team before proceeding.
2. Scaffold protection to be provided during roof works with internal fall protection.
3. Any manual handling risks to be identified and design team notified in advance of commencement of works.
4. The contractor should be aware that there may be buried or covered services such as electric, gas or BT not identified on drawings.
5. The contractor should be aware of the general condition and stability of building fabric- particularly during demolition and alteration work.
6. When working with lime products which are corrosive to skin and eyes, suitable protection is required.

THIS INFORMATION MUST BE CHECKED ON SITE AND ANY RISKS IDENTIFIED BY OTHER PARTIES REPORTED TO THE PRINCIPAL DESIGNER.



Existing West Part Elevation from Courtyard
- scale 1:100

PL2	07.09.23	DESIGN AMENDMENTS	SJ	SS
PL1	15.09.22	PLANNING	SJ	SS

Rev.	Date	Details	Drawn	Checked

Nicholas Jacob Architects
Architecture • Conservation • Interiors
The Old Rectory, 5 Wherry Quay, Ipswich, IP4 1AS
Tel: 01473 221153
01473 221153

Issued for:
PLANNING

Client/Project:
Cardinal Loft (Mill) Ltd
1-4 Church Close, Church Lane, Sprooughton IP8 3BE

Drawing title:
Existing House Elevations

Project number:	Drawing number:	Revision:
21106	200	PL2
Scale:	Drawn By:	Checked By:
1:100	@A1 SJ	March 2022