
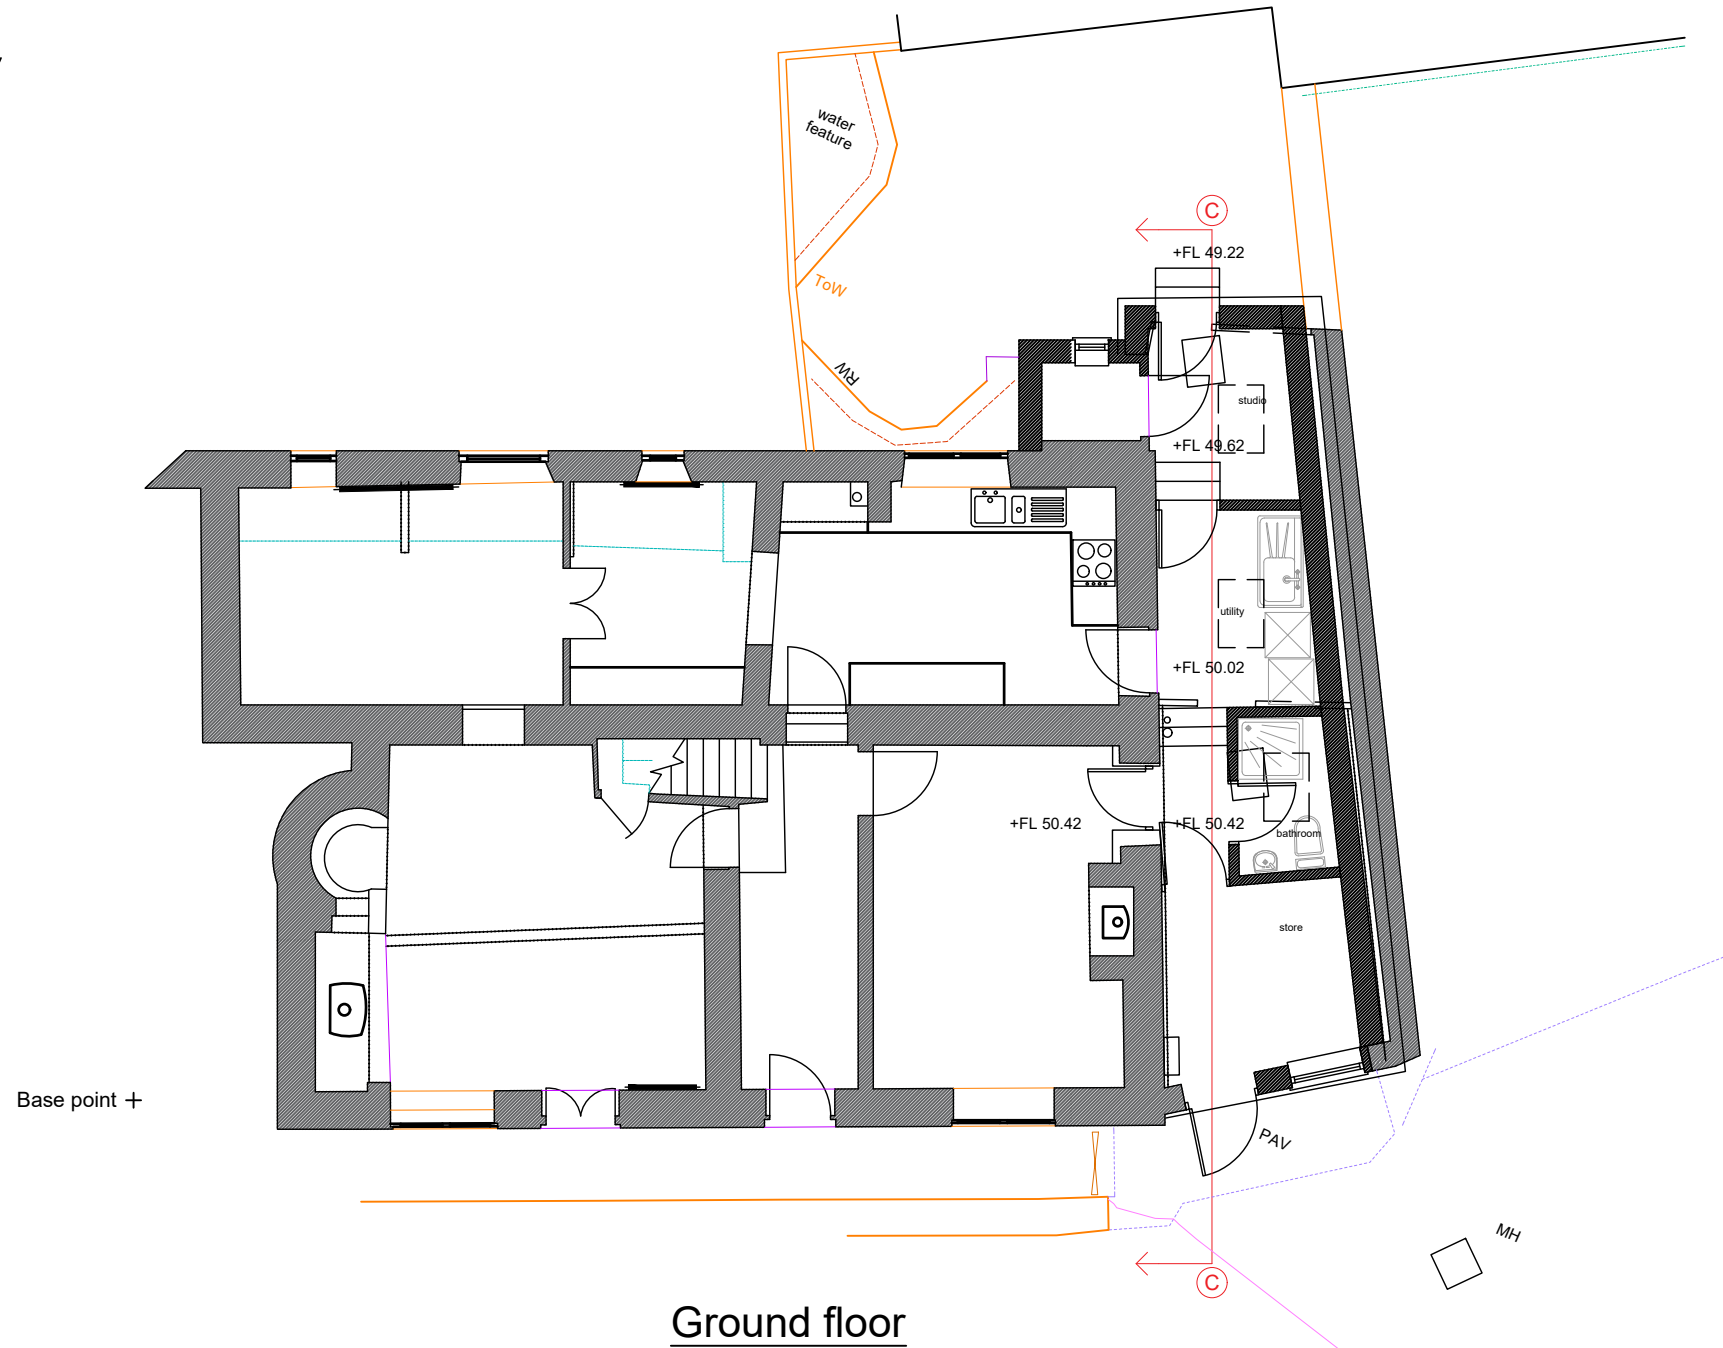


planning

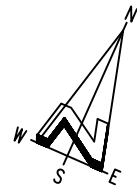

Note: This drawing is for planning permission only and is not to be used for the purposes of construction. Check dimensions on site.

Revision: -

Date:

Proposal: Side extension

At: Penrith House, Church St, Uplyme

For: Mr & Mrs Worrall

Title: Proposed ground floor plan

Scale: 1:100 @ A3

Date: 16/07/23

Drawing No: C2311.06

SEB COPE DESIGN info@sebcope.co.uk 01297 647448