



planning

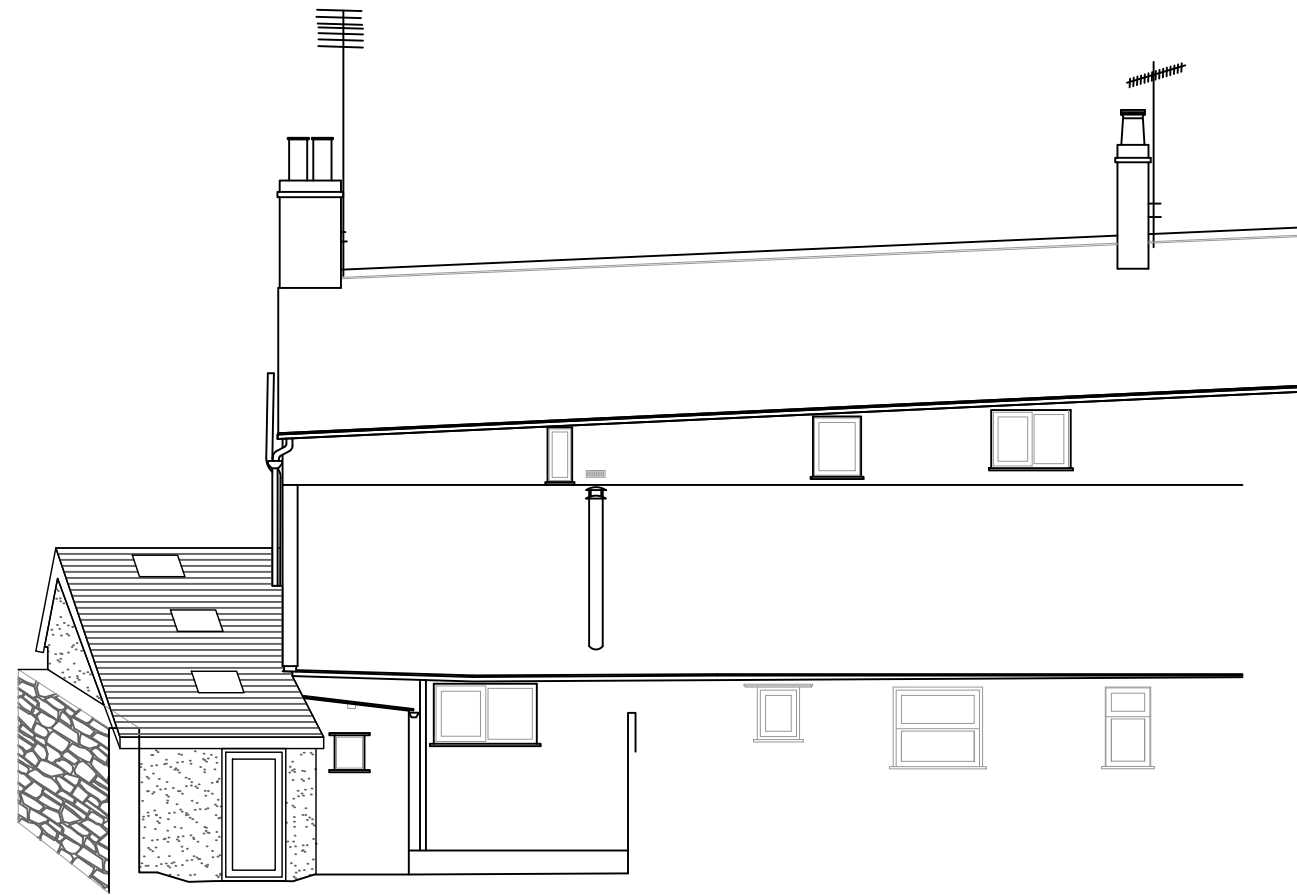

North elevation

Datum:46.00m AOD

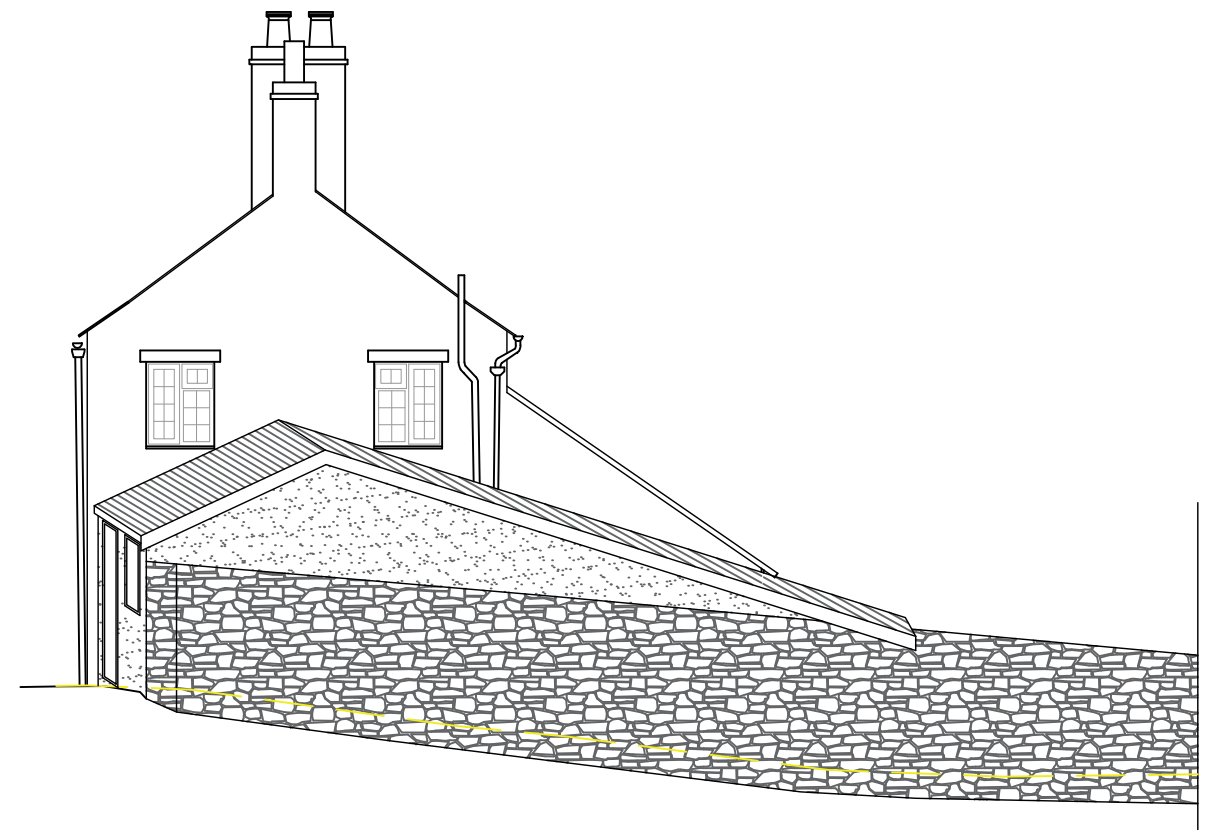

East elevation

Datum:46.00m AOD

Note: This drawing is for planning permission only and is not to be used for the purposes of construction. Check dimensions on site.

Revision: - Date:

Proposal: Side extension

At: Penrith House, Church St, Uplyme

For: Mr & Mrs Worrall

Title: Proposed elevations 1

Scale: 1:100 @ A3
Date: 20/09/23
Drawing No: C2311.09

SEB COPE DESIGN
info@sebcope.co.uk
01297 647448