




Ground Floor Plan

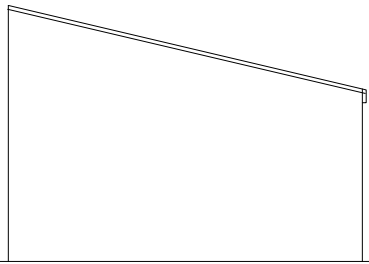


Proposed Side Elevation (west)

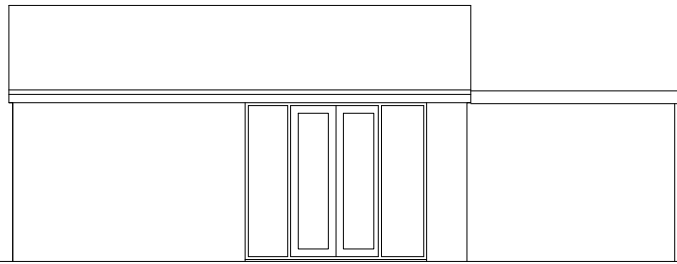


Proposed Front Elevation (south)

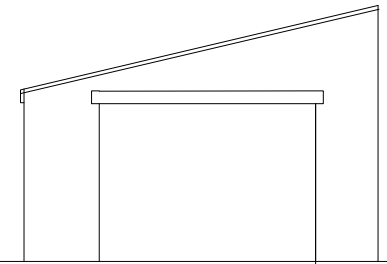

Proposed Side Elevation (east)

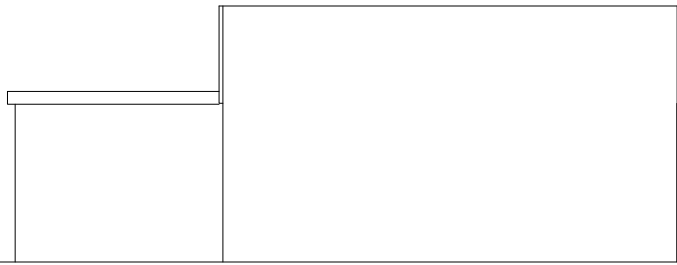

Proposed Rear Elevation (north)

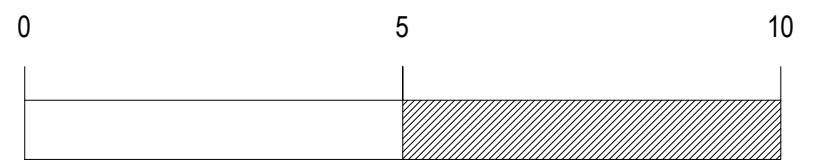

Rev:	Date:	Note	Proposed Residential Development at 131 Staple Hill Road Staple Hill Bristol		Date: May 2023	David Cahill Design Consultants Ltd Unit 2 Office 4 Tower Lane Business Park Warmley Bristol BS30 8XT Tel: 01179618888 Email: davidcahilldesign@btopenworld.com
	**	**	Existing Outbuilding Plans and Elevations		Scale: 1:100 @ A3	
					DWG No: 3604/110	