


PLEASE NOTE:-
 Figured dimensions to take preference to scaled dimensions. The contractor is responsible for checking all figured dimensions against actual dimensions on site prior to starting any work.
 This drawing is the Copyright of the Architect and must not be reproduced without the Architect's permission.
CONSTRUCTION STANDARDS
 All work shown on this drawing must be carried out to conform with the relevant British Standards of Codes of Practice or any National or International standards, then the higher standard shall apply.


Please Note that Shrubs, Hedges and Trees have been removed from the Elevation and Perspective views.

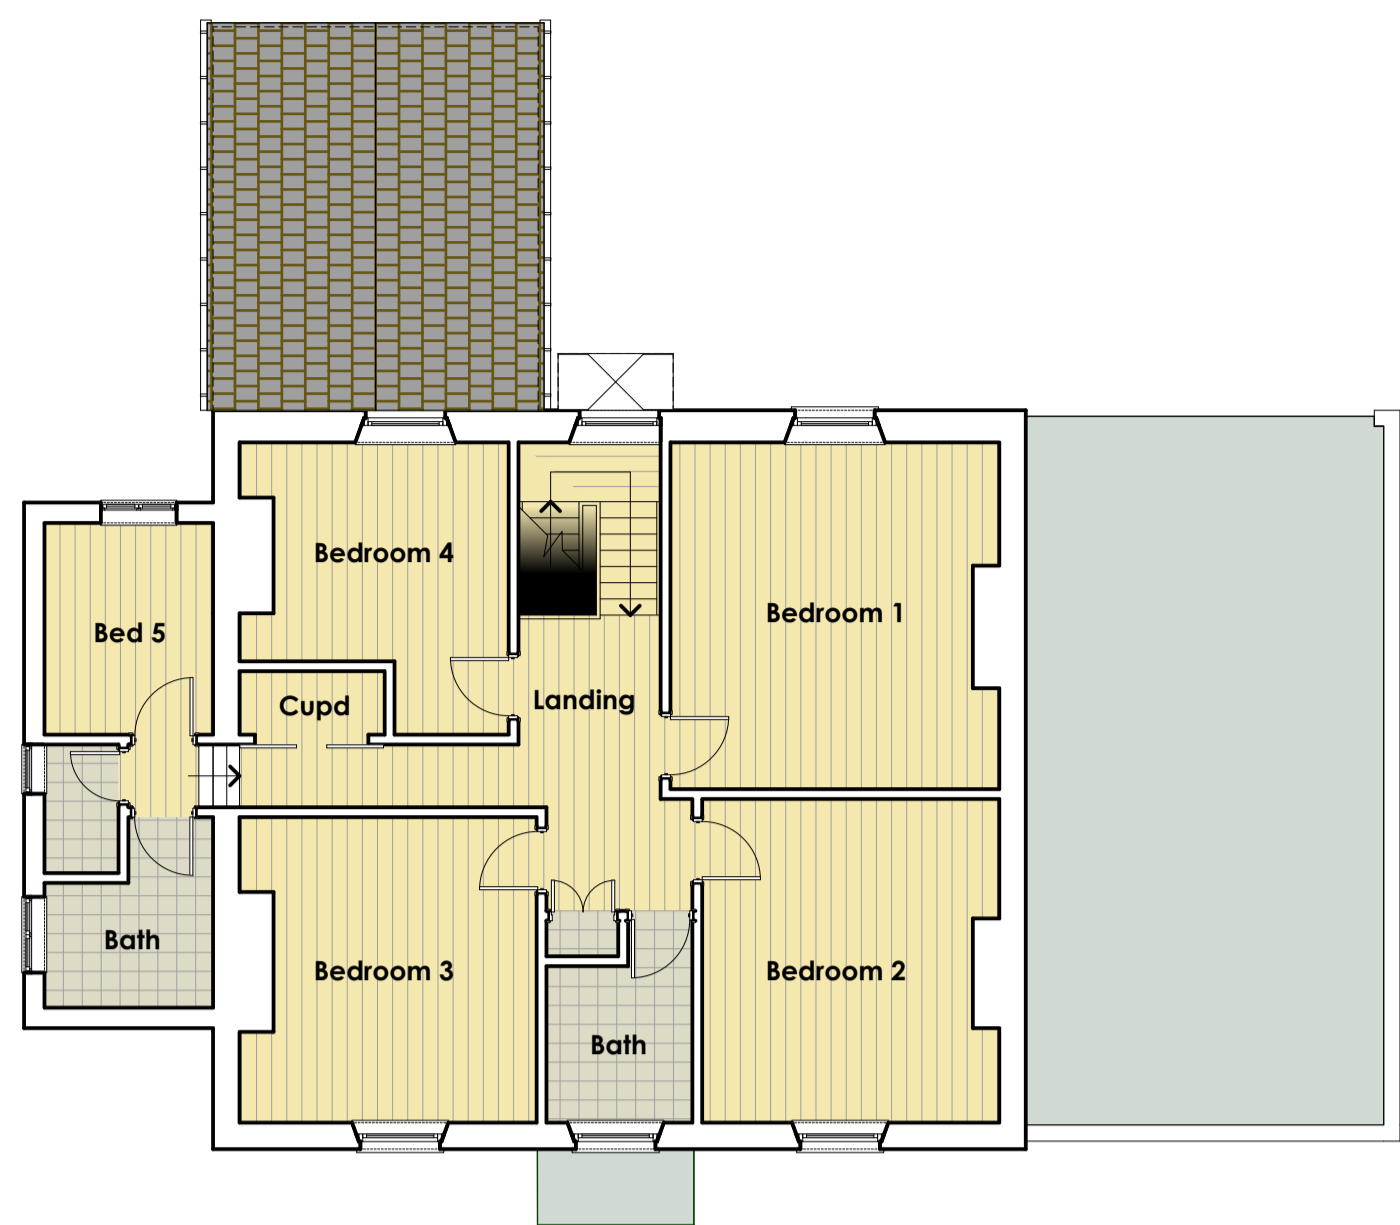

First Floor Plan as Existing 1:100



Ground Floor Plan as Existing 1:100

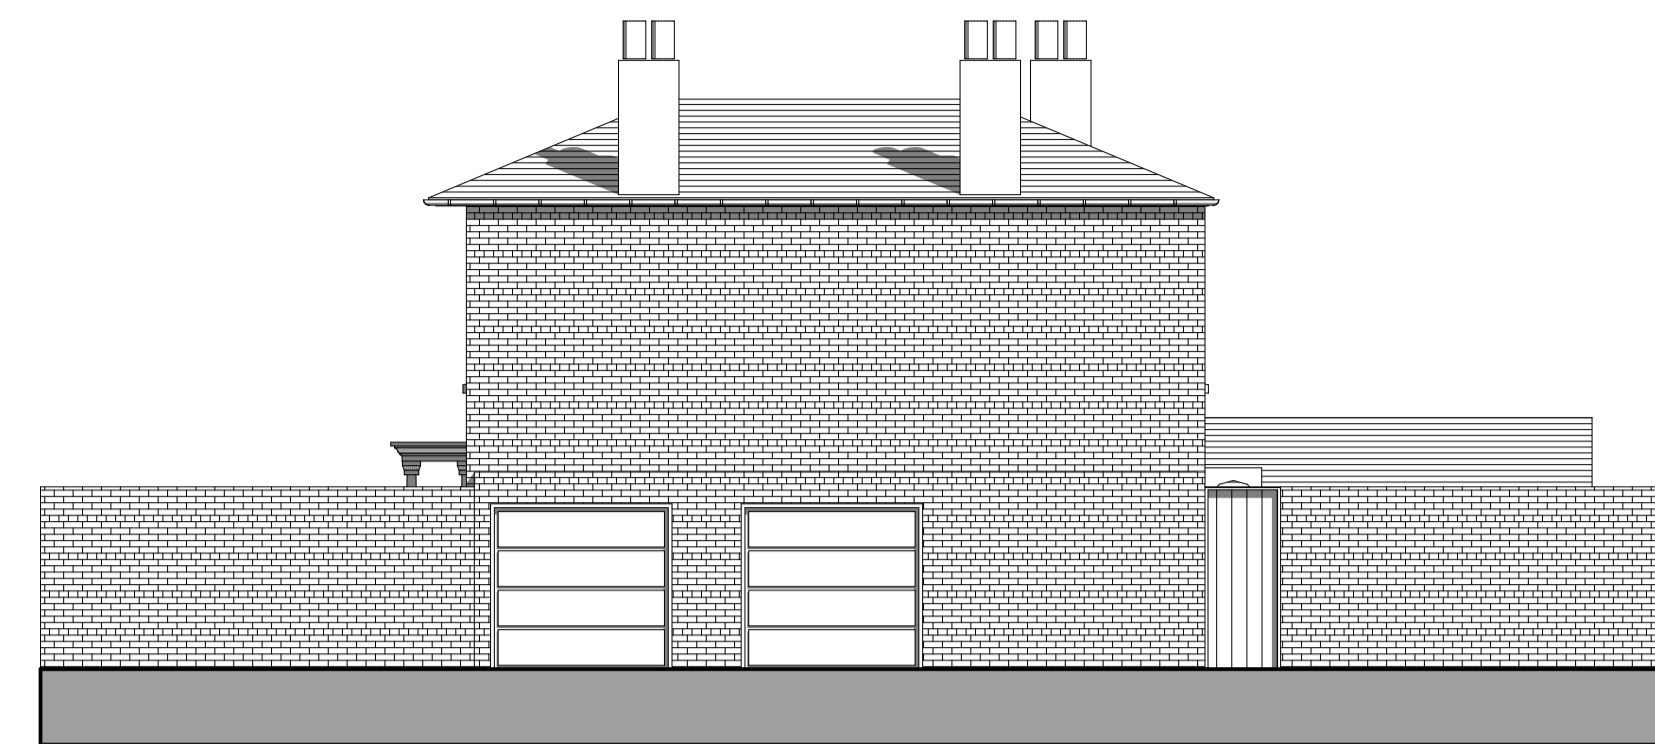


Existing West Elevation 1:100




Existing North Elevation 1:100



Existing South Elevation 1:100

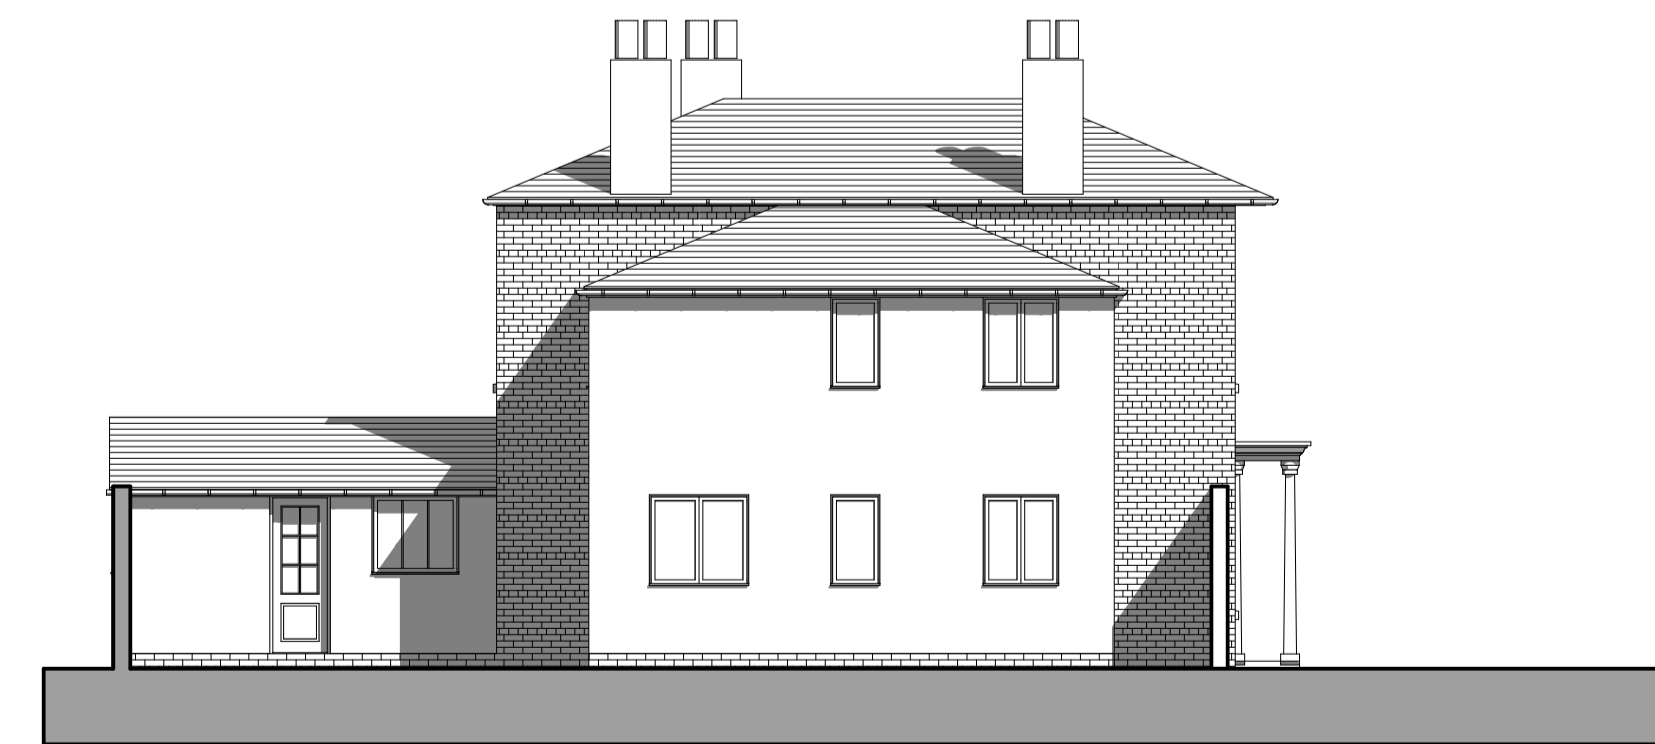

Existing West Elevation 1:100

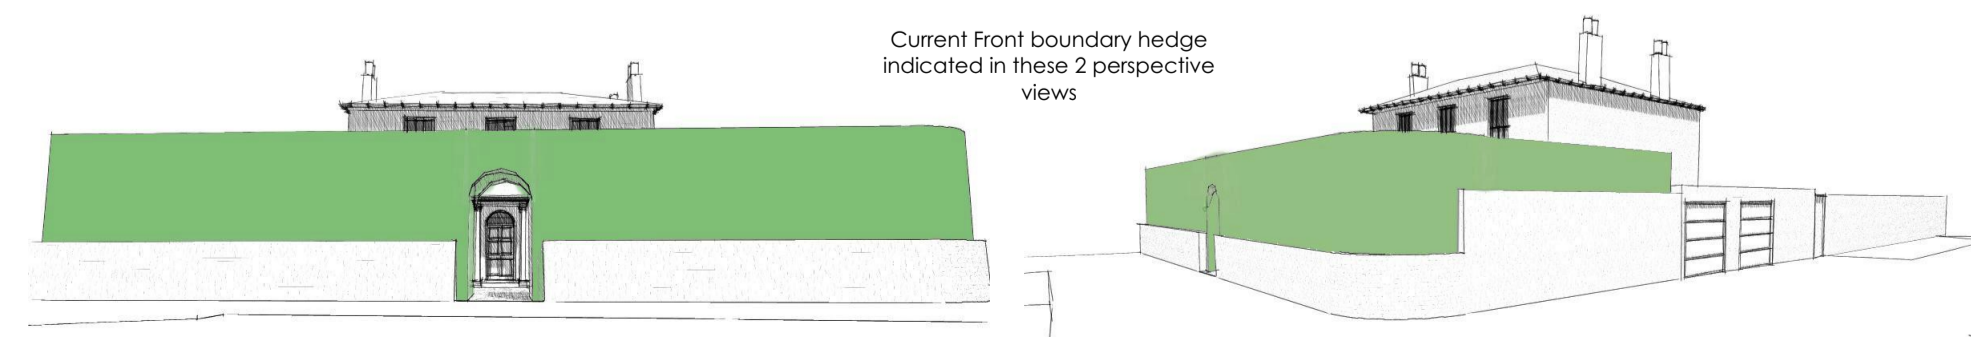

Current front boundary hedge indicated in these 2 perspective views



Perspective Views

MTA ARCHITECTS LTD
 The Boat House 1 Admiralty Cottages
 Fort Road Gosport Hampshire PO12 2AP
 Tel:- 023 9258 8699 Fax:- 023 925 20322
 E-mail:- mtagos@aol.com
 Web Site:- www.mtaarchitects.co.uk

Project
**Proposed Alterations to Abingdon House
 2 Bury Road Gosport PO12 3UD
 For Mr J Baggott**

Drawing Name
Plans, Elevations and Perspective Views as Existing

Drawing Status
Survey Drawing

Drawn by **JMT** Date **Nov 2021**

Drawing Scale
As shown @ A1 size

Drawing Number
3934/S01

Also at 52 Fore Street Brixham South Devon TQ5 8DZ
 Tel:- 01803 851010