


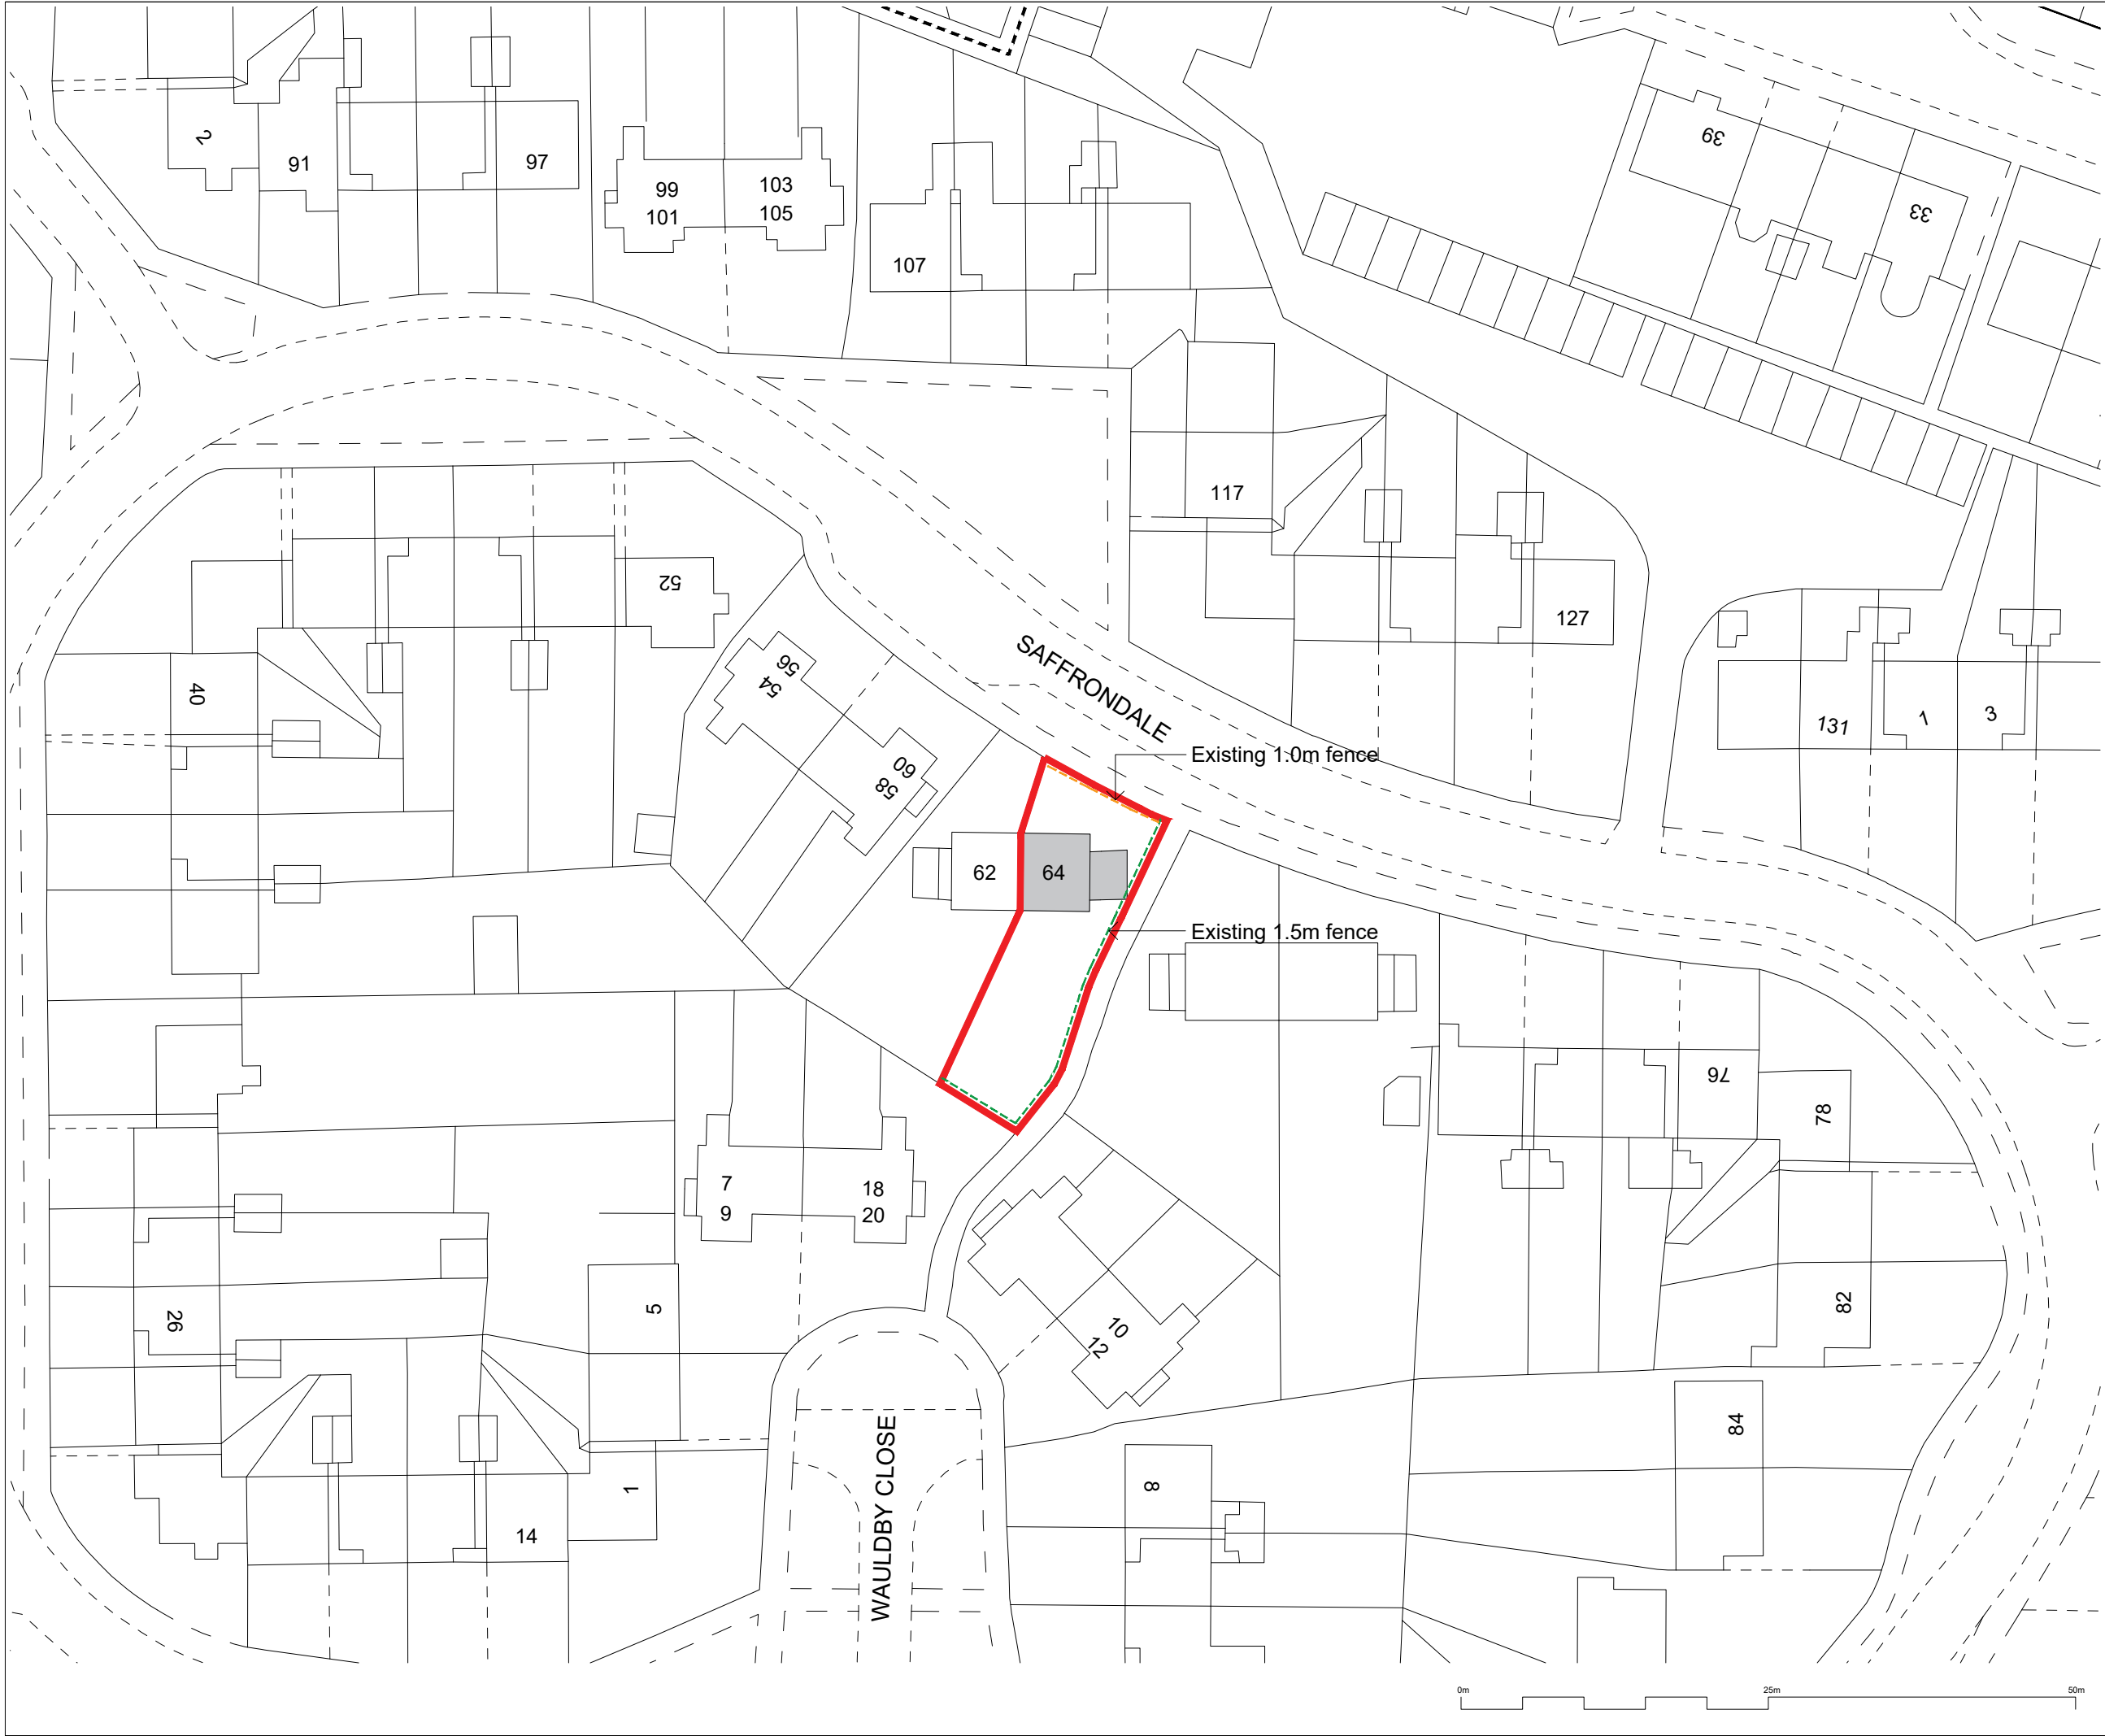


-  Denotes site boundary
-  Denotes extent of 1.5m high existing fence in poor condition to side and rear.
-  Denotes extent of 1.0m existing fence to front of property



Rev	C	R	Date	AMENDMENT
3	CD	CD	20/10/23	Planning re-issue
2	CD	CD	17/10/23	Planning re-issue
1	CD	CD	18/09/23	First Issue

studio_cd
design services

Project:	64 Saffrondale	Scale:	1:500 @ A3	Drawn:	CD
Client:	Joe Dalby	Date:	Oct 2023	Rev:	P3
Drawing Name:	Existing Site Plan	Drawing Number:	AL(0)02		